


150 140 130 120 110 100 90 80 70 60 50 40 30 20 10 0 10 20 30 40 50 60 70 80 90 100 110 120 130 140 150

NOTE BOOK TEMPLATE AREAS CHECKED

NOTE BOOK TEMPLATE AREAS CHECKED

FY 602429-11-80A Road 602429.20\_BV203703151.dgn

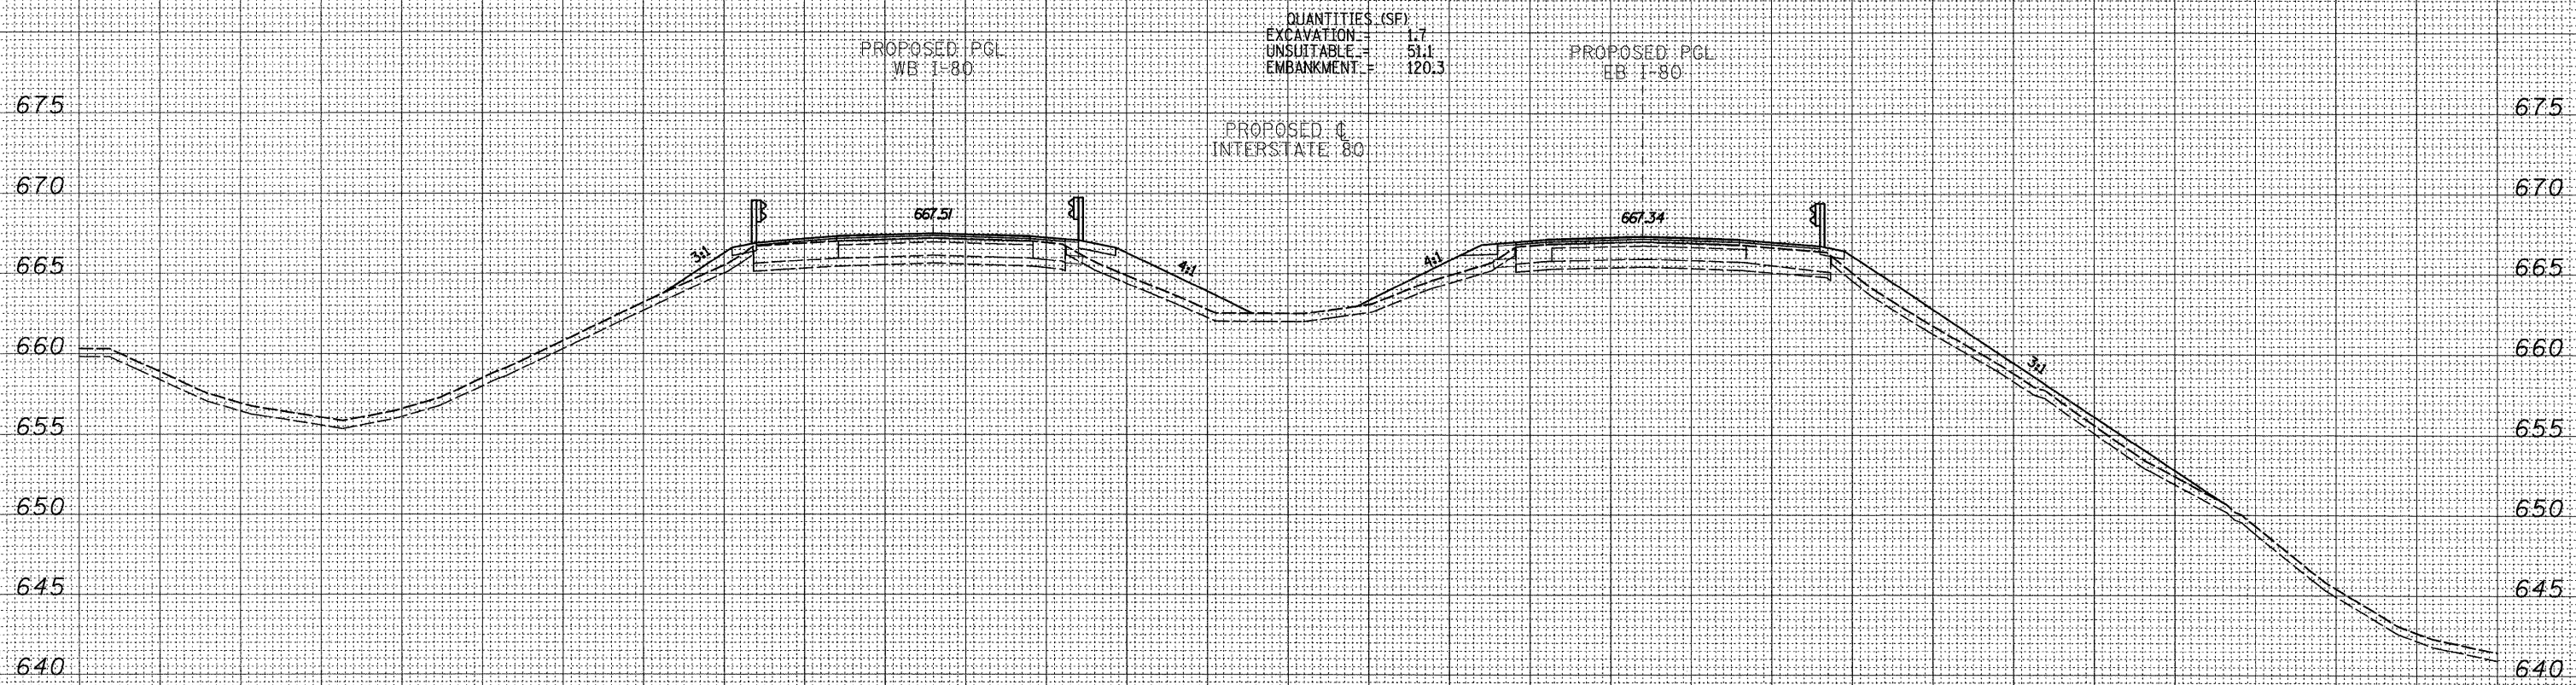

STA. 3290+00.000

150 140 130 120 110 100 90 80 70 60 50 40 30 20 10 0 10 20 30 40 50 60 70 80 90 100 110 120 130 140 150

FILE NAME =	USER NAME = #USER#	DESIGNED -	REVISED -	<b>STATE OF ILLINOIS</b> <b>DEPARTMENT OF TRANSPORTATION</b>	<b>PROPOSED CROSS SECTIONS</b>		F.A. RTE.	SECTION	COUNTY	TOTAL SHEETS	SHEET NO.
#FILE#		DRAWN -	REVISED -		80	*	BUREAU	344	309		
TYLIN INTERNATIONAL	PLOT SCALE = #SCALE#	CHECKED -	REVISED -		CONTRACT NO. 66908						
	PLOT DATE = 8/14/2009	DATE -	REVISED -		SCALE:	SHEET NO. OF SHEETS	STA. 3290+00.000 TO STA. 3290+00.000	FED. ROAD DIST. NO.	ILLINOIS FED. AID PROJECT		

\* 06-L7BR & BR-1, 7VB-M, 6BR & 6, 7 RS-1 & IJ

8/14/2009 4:43:05 PM