


150 140 130 120 110 100 90 80 70 60 50 40 30 20 10 0 10 20 30 40 50 60 70 80 90 100 110 120 130 140 150

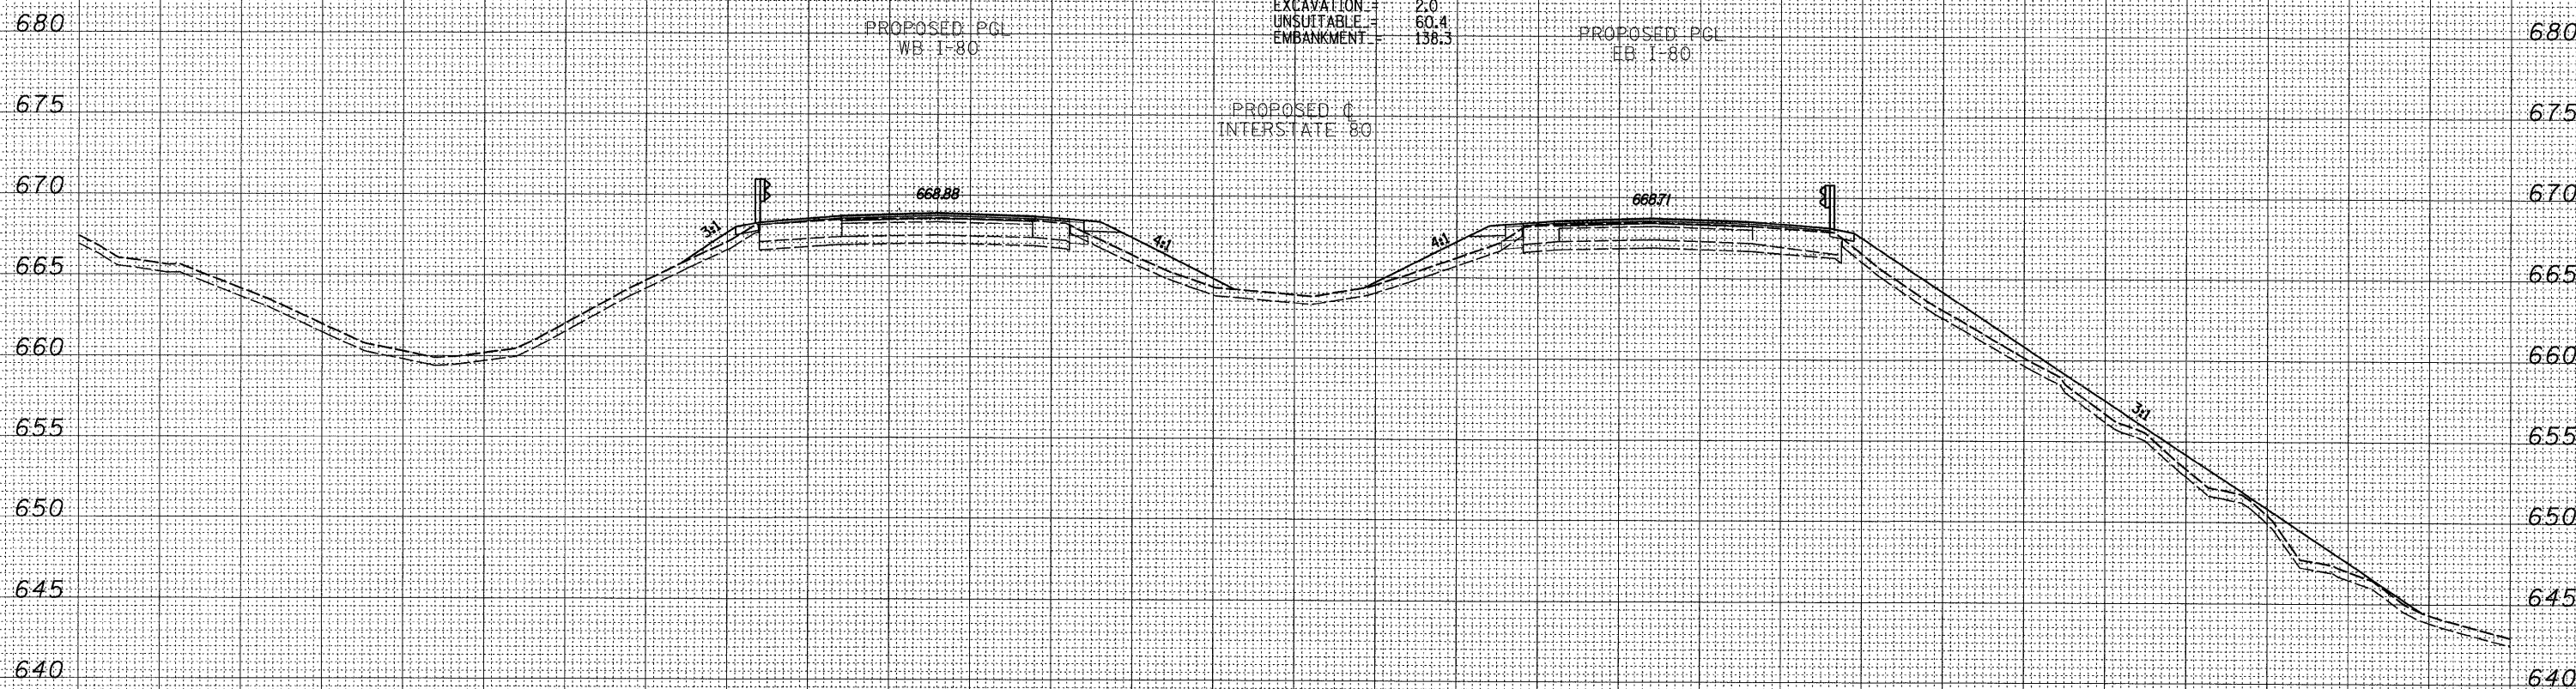

NOTE BOOK TEMPLATE AREAS CHECKED

NOTE BOOK TEMPLATE AREAS CHECKED

P:\6242911-801\Road\6242920\_FL\3070351.dgn

8/14/2009 4:43:06 PM

FILE NAME =	USER NAME = *USER*	DESIGNED -	REVISED -	<b>STATE OF ILLINOIS</b> <b>DEPARTMENT OF TRANSPORTATION</b>	<b>PROPOSED CROSS SECTIONS</b>	F.A. RTE.	SECTION	COUNTY	TOTAL SHEETS	SHEET NO.	
*FILEL*	PLT SCALE = *SCALE*	DRAWN -	REVISED -			80	.		344	30	
<b>TYLIN INTERNATIONAL</b>	PLT DATE = 8/14/2009	CHECKED -	REVISED -			SCALE:	SHEET NO. OF SHEETS	STA. 3291+00.000 TO STA. 3291+00.000	FED. ROAD DIST. NO.	ILLINOIS FED. AID PROJECT	CONTRACT NO. 66908
		DATE -	REVISED -								

\* 06-L7BR & BR-1, 7VB-M, 6BR & 6, 7 RS-1 & 11