


NOTE BOOK TEMPLATE AREAS CHECKED

NOTE BOOK TEMPLATE AREAS CHECKED

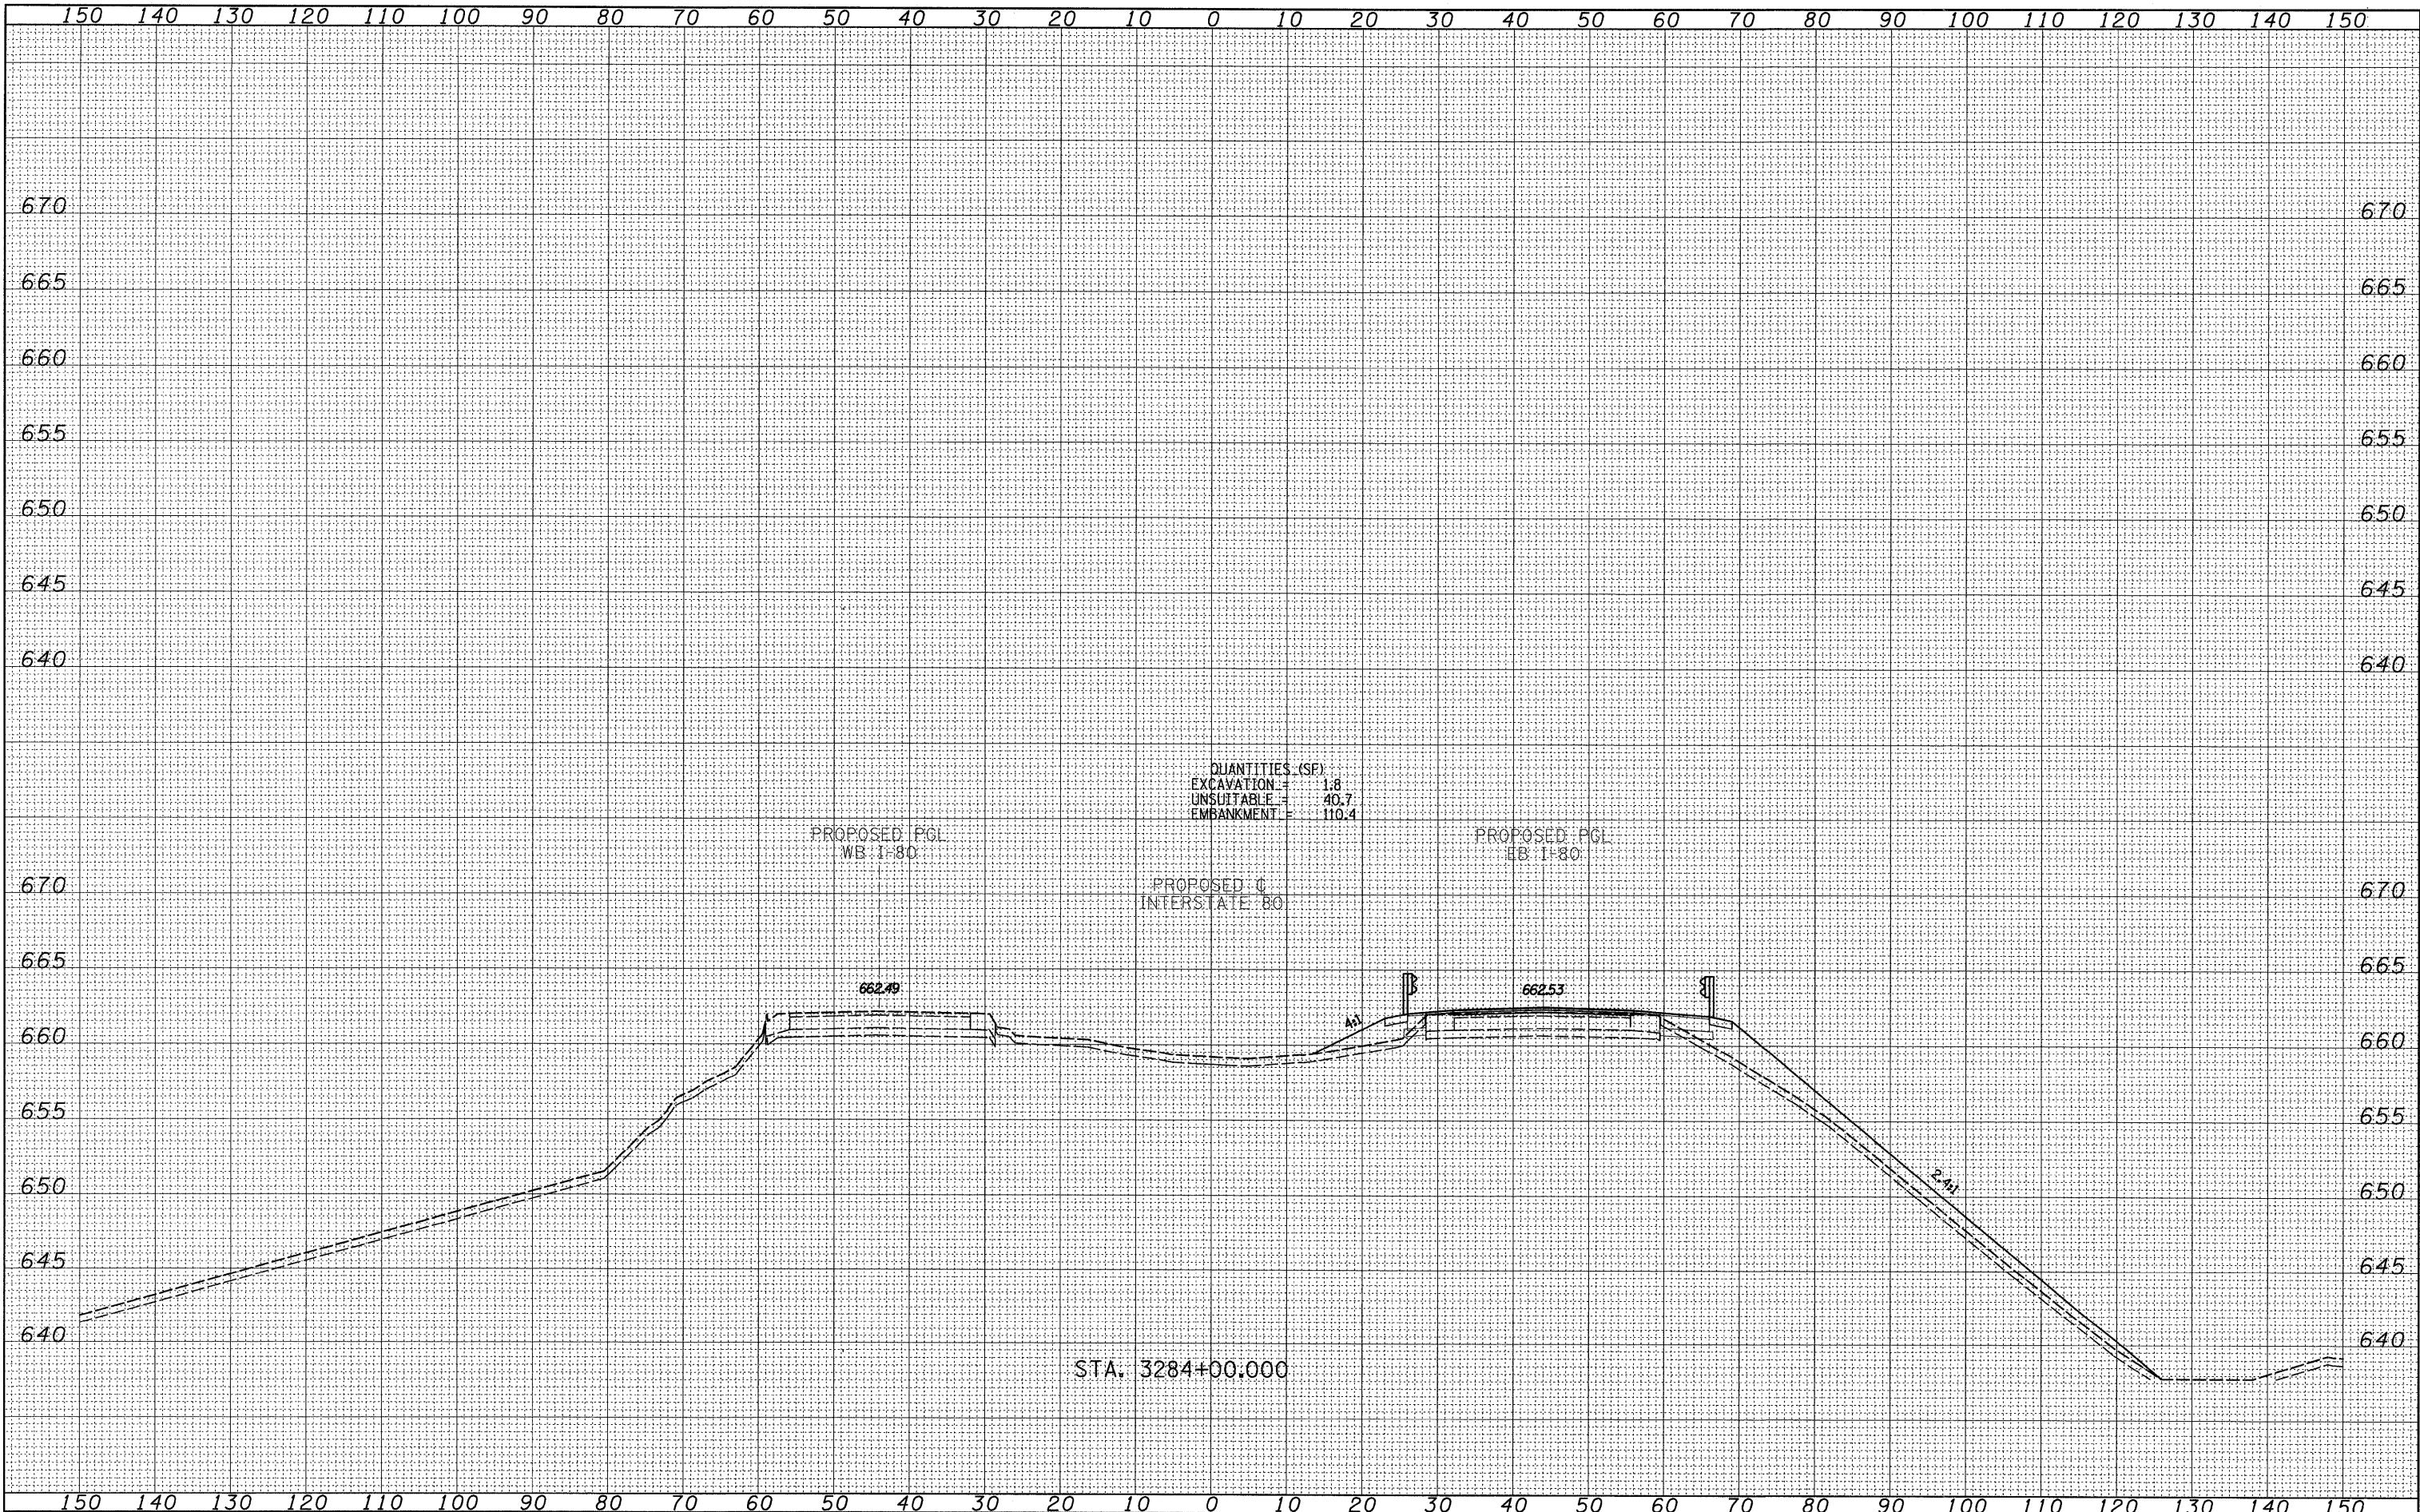

F:\02429\1-60\Road\602429_2D_BY\030703\1.dgn

8/14/2009 4:43:01 PM

FILE NAME =
FILEL

TYLIN INTERNATIONAL

USER NAME = *USER*	DESIGNED -	REVISED -
PLOT SCALE = *SCALE*	DRAWN -	REVISED -
PLOT DATE = 8/14/2009	CHECKED -	REVISED -
	DATE -	REVISED -

**STATE OF ILLINOIS
DEPARTMENT OF TRANSPORTATION**

PROPOSED CROSS SECTIONS

SCALE: SHEET NO. OF SHEETS STA. 3284+00.000 TO STA. 3284+00.000

F.A. RTE. 80	SECTION .	COUNTY	TOTAL SHEETS 341307	SHEET NO.
		BUREAU	CONTRACT NO. 66908	
FED. ROAD DIST. NO. ILLINOIS FED. AID PROJECT				
* 06-17BR & BR-1, 7VB-M, 6BR & 6, 7 RS-1 & 11				