


150 140 130 120 110 100 90 80 70 60 50 40 30 20 10 0 10 20 30 40 50 60 70 80 90 100 110 120 130 140 150

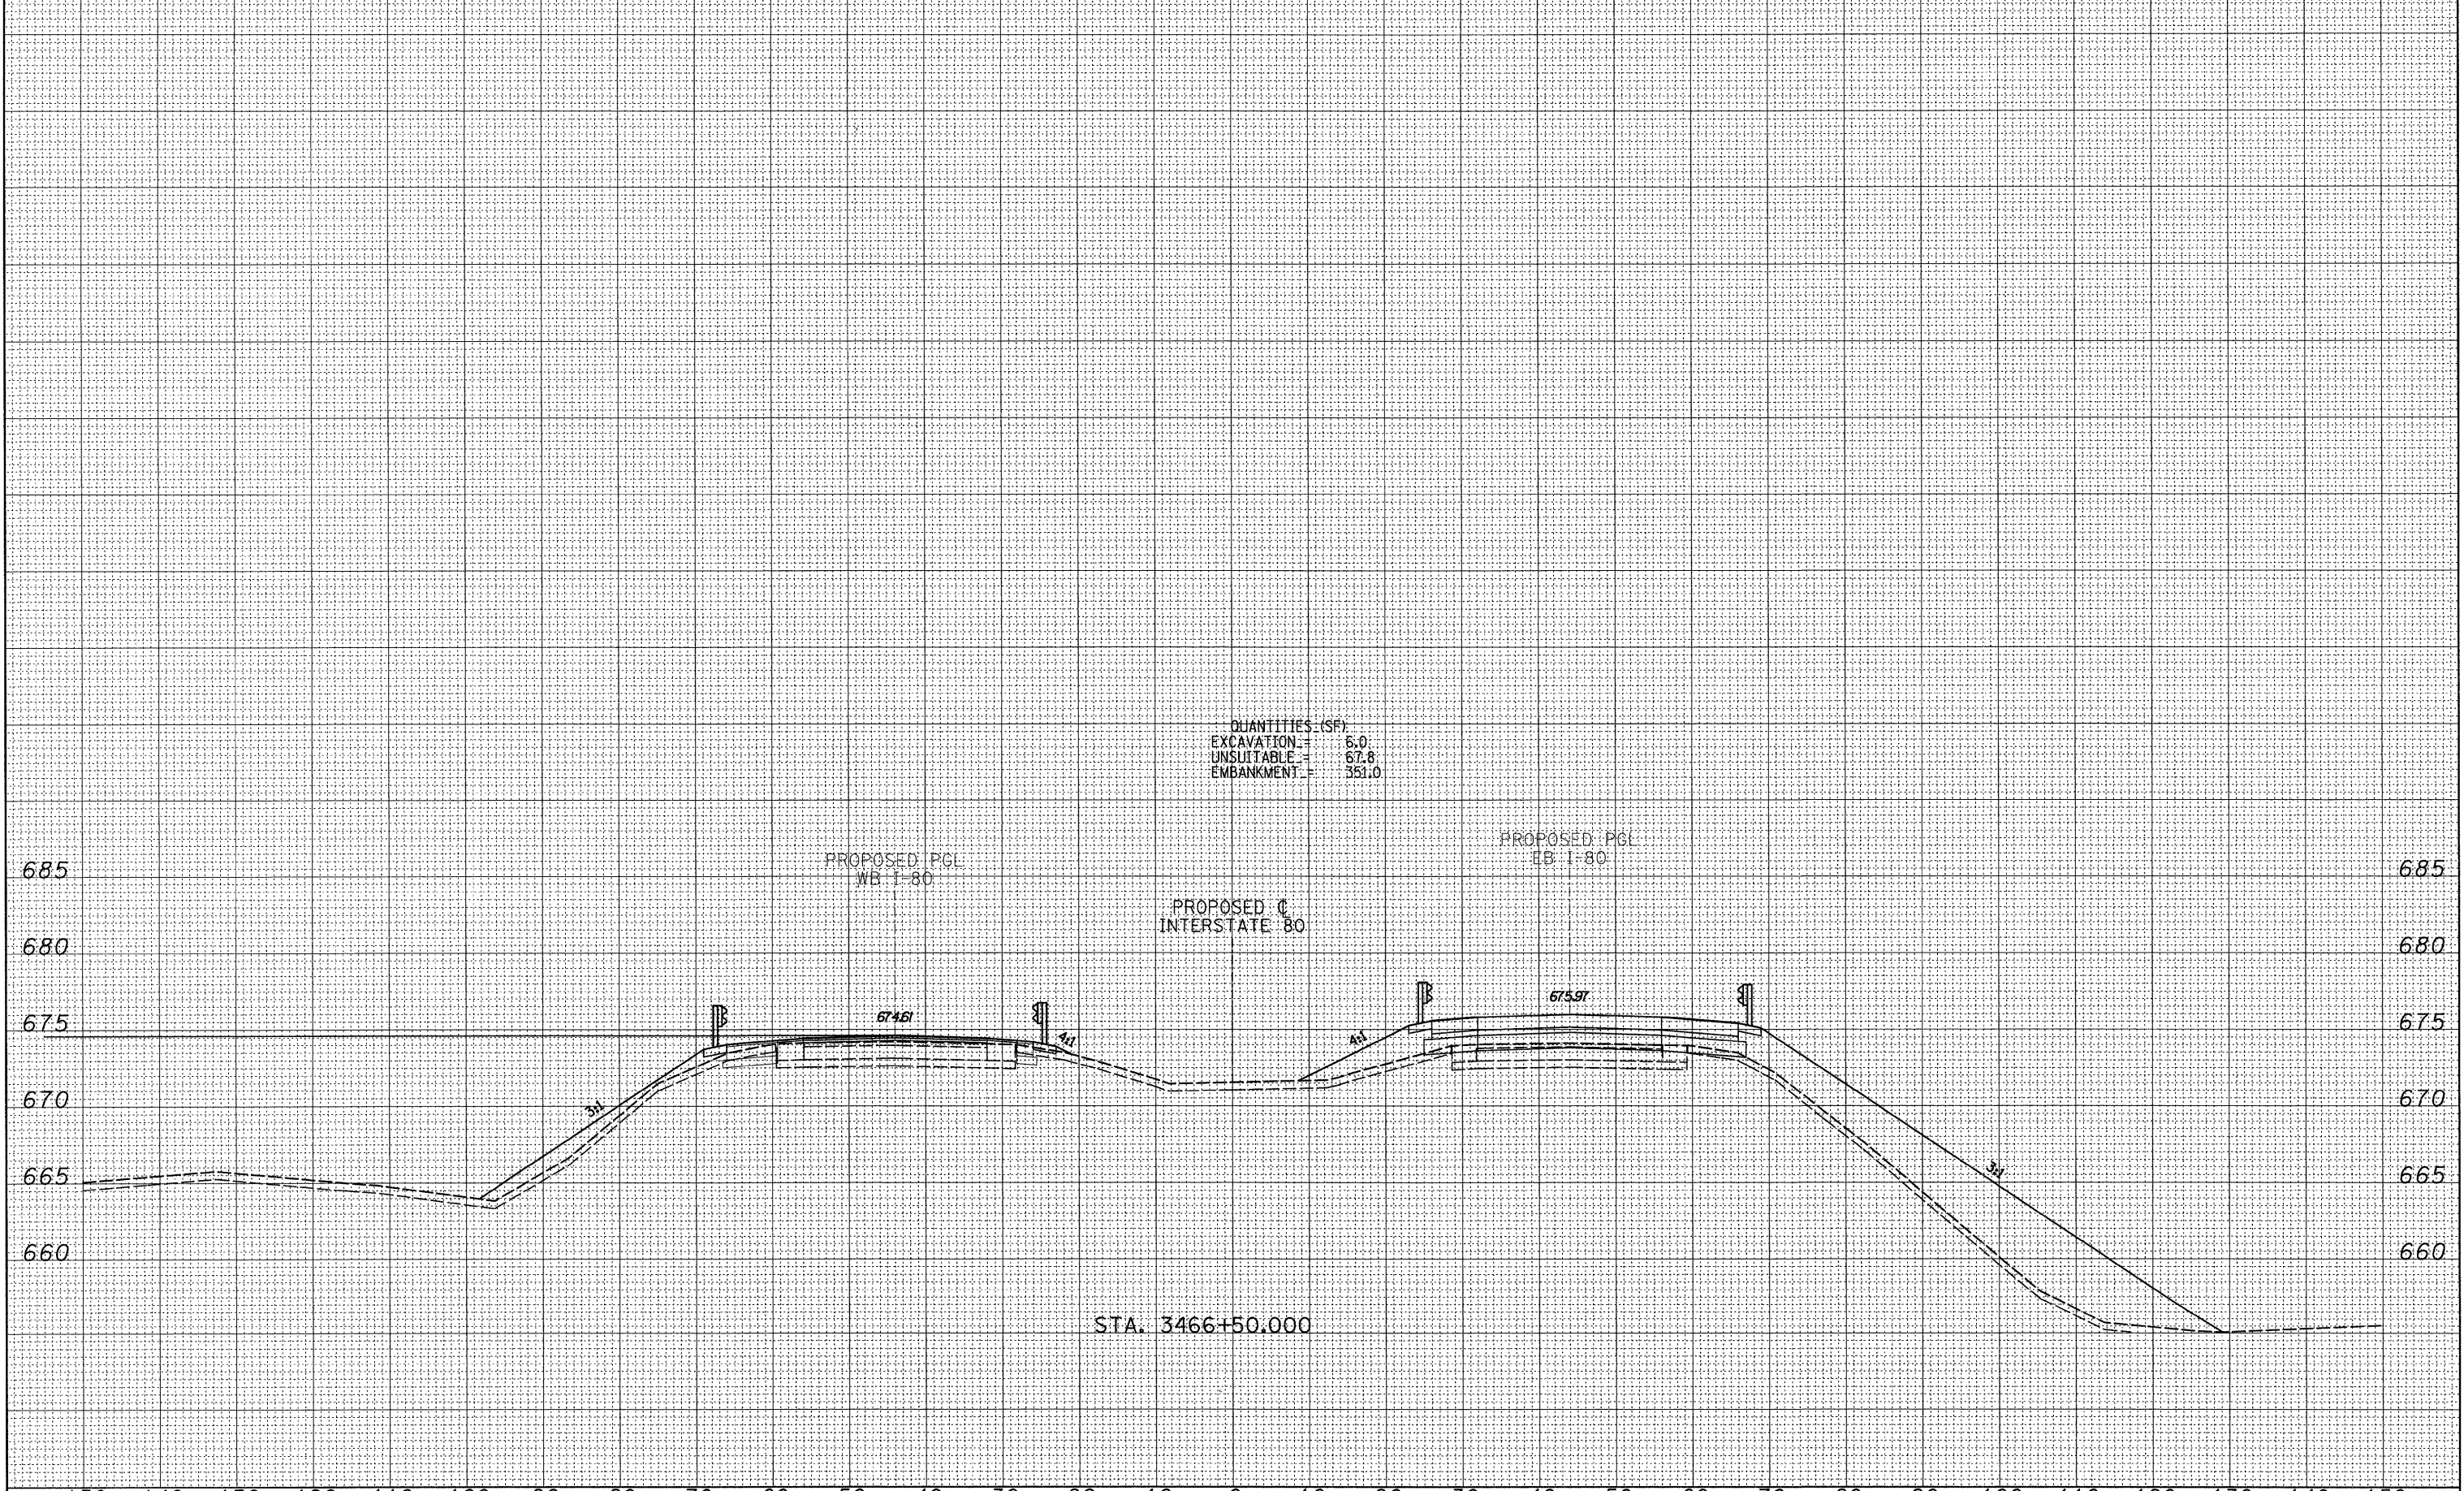

FILE NAME =	USER NAME = #USER#	DESIGNED -	REVISED -	<b>STATE OF ILLINOIS DEPARTMENT OF TRANSPORTATION</b>	<b>PROPOSED CROSS SECTIONS</b>	F.A. RTE. 80	SECTION •	COUNTY	TOTAL SHEETS 344	SHEET NO. 321	
#FILE#		DRAWN -	REVISED -			SCALE: SHEET NO. OF SHEETS STA. 3466+50.000 TO STA. 3466+50.000		FED. ROAD DIST. NO. ILLINOIS FED. AID PROJECT		BUREAU CONTRACT NO. 66908	
TYLIN INTERNATIONAL		CHECKED -	REVISED -			• 06-L7BR & BR-1, 7VB-M, 6BR & 6, 7 RS-1 & IJ					
PLOT SCALE = #SCALE#		DATE -									
PLOT DATE = 8/17/2009											

P:\6024231\I-80\Road\602423-30\_C\209931501.dgn

8/17/2009 4:31:05 PM