


150 140 130 120 110 100 90 80 70 60 50 40 30 20 10 0 10 20 30 40 50 60 70 80 90 100 110 120 130 140 150

NOTE BOOK TEMPLATE AREAS CHECKED


NOTE BOOK TEMPLATE AREAS CHECKED

P:\62429\11-80\Road\602429.30.C\209931501.dgn

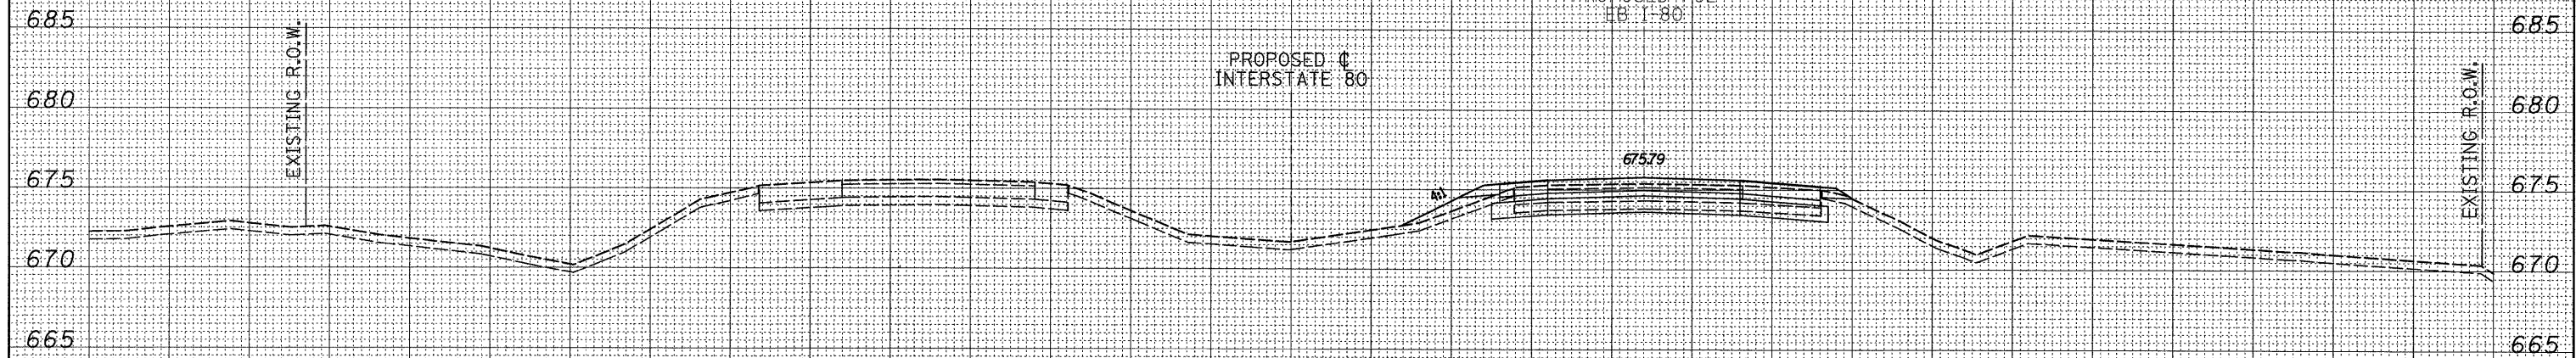

STA. 3469+50.000

QUANTITIES (SF)	
EXCAVATION	8.7
UNSUITABLE	23.7
EMBANKMENT	35.5

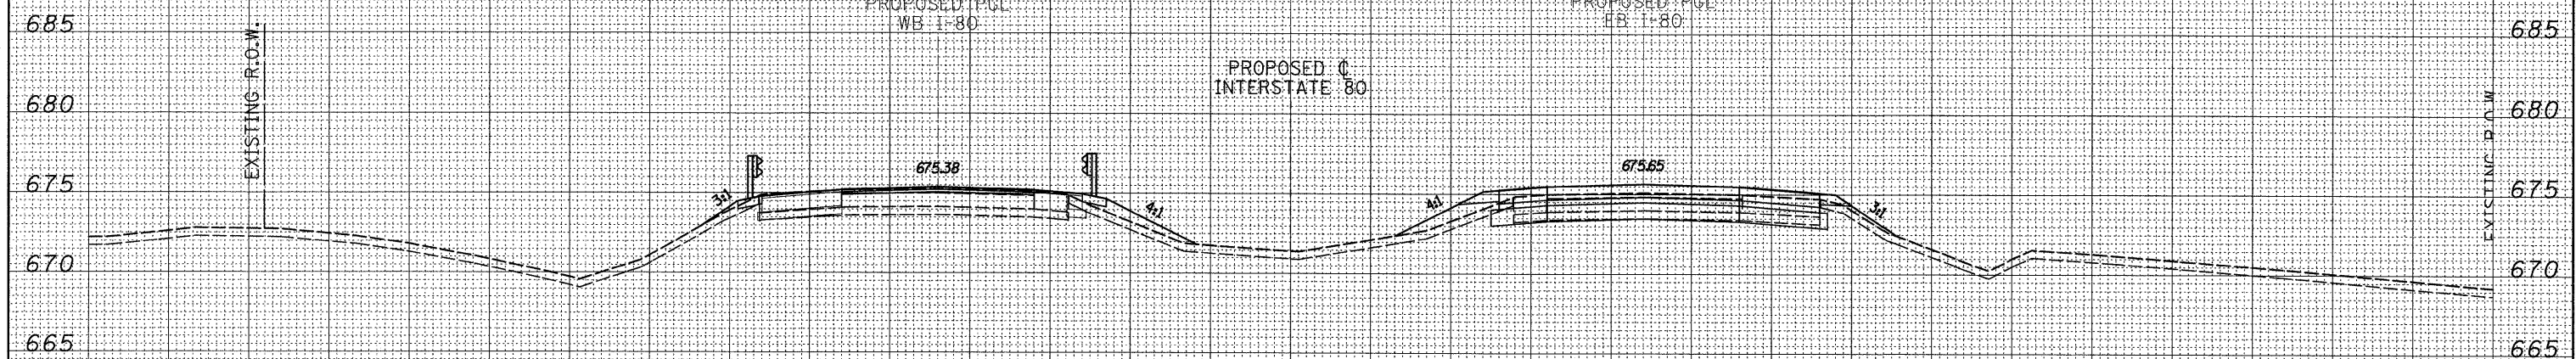

STA. 3469+00.000

FILE NAME =
#FILE#
TYLIN INTERNATIONAL

USER NAME = *USER*
DESIGNED -
DRAWN -
CHECKED -
DATE -

REVISOR -
REVISED -
REVISOR -
REVISED -

**STATE OF ILLINOIS
DEPARTMENT OF TRANSPORTATION**

PROPOSED CROSS SECTIONS

SCALE: SHEET NO. OF SHEETS STA. 3469+00.000 TO STA. 3469+50.000

F.A. RTE. 80	SECTION .	COUNTY	TOTAL SHEETS 344	SHEET NO. 324
		BUREAU	CONTRACT NO. 66908	

FED. ROAD DIST. NO. [ILLINOIS] FED. AID PROJECT
06-[7BR & BR-1, 7VB-M, 6BR & 6, 7 RS-1 & I]

8/17/2009 4:31:08 PM