



ELEVATION

PLACEMENT OF RIPRAP TO BE INCLUDED IN THE QUANTITY FOR "AGGREGATE DITCH"

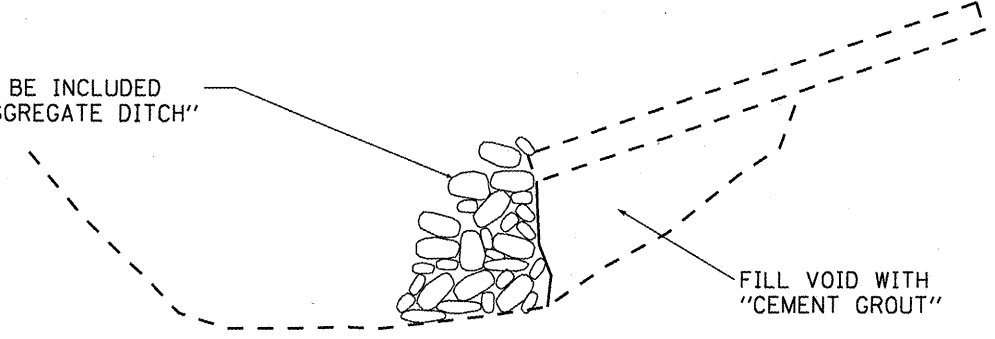

ELEVATION SLOPEWALL REPAIR

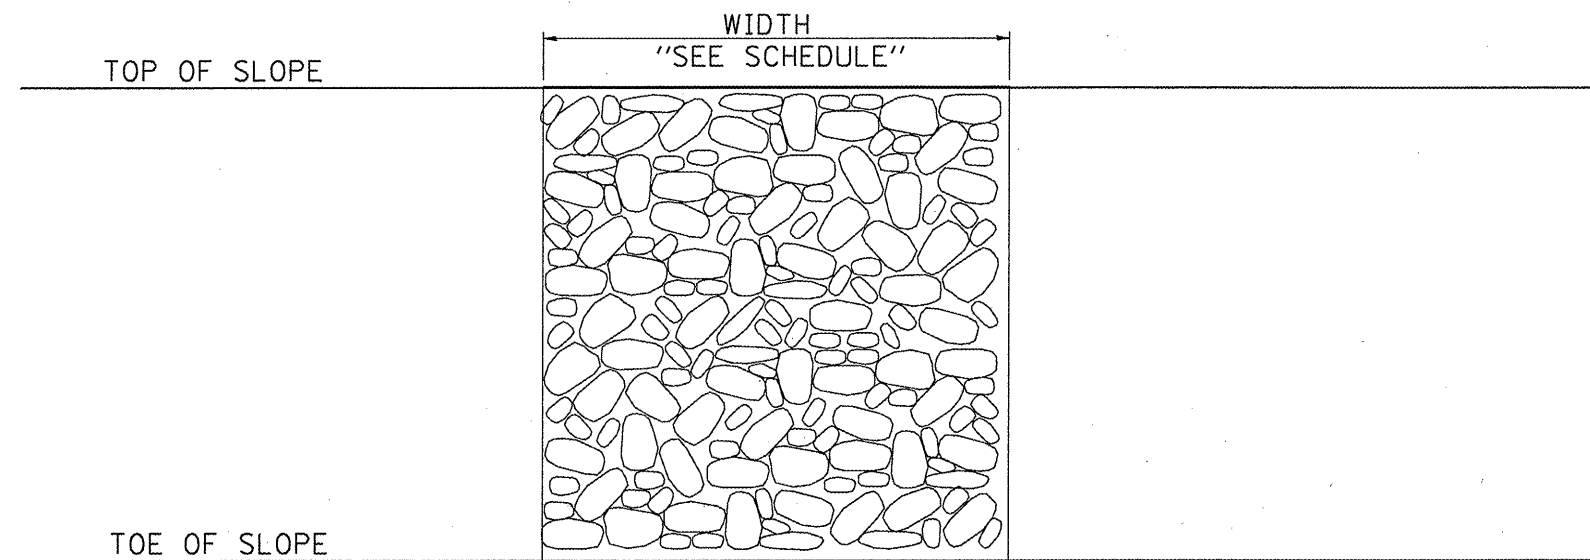

PLAN

NOTES:

1. CLASS "A" QUALITY, GRADATION RR4 SHALL BE USED FOR "AGGREGATE DITCH".
2. WHEN INTERMITTENT EROSION REPAIR AREAS INCLUDE SIDE ROADS, CE'S, PE'S AND FE'S, THE INTERMITTENT EROSION REPAIRS SHALL BEGIN AND END AT THE RADIUS RETURNS AND SHALL NOT EXTEND THROUGH THE SIDE ROADS, CE'S, PE'S AND FE'S.

FILE NAME =	USER NAME = woodshankr1	DESIGNED - RON WOODSHANK	REVISED -	STATE OF ILLINOIS DEPARTMENT OF TRANSPORTATION	INTERMITTENT EROSION REPAIR DETAILS	F.A.P. RTE.	SECTION	COUNTY	TOTAL SHEETS	SHEET NO.	
ca\pwwork\PWIDOT\WOODSHANKRL\0135040	0366964-details.dgn	DRAWN - RON WOODSHANK	REVISED -			796	(106)T	FORD	6	6	
	PLOT SCALE = 100.0000' / IN.	CHECKED -	REVISED -			CONTRACT NO. 66964					
	PLOT DATE = Aug 25, 2009 - 08:38:27 AM	DATE -	REVISED -			ILLINOIS FED. AID PROJECT					
				SCALE: _____ SHEET NO. 1 OF 1 SHEETS STA. _____ TO STA. _____							