


ELEVATION

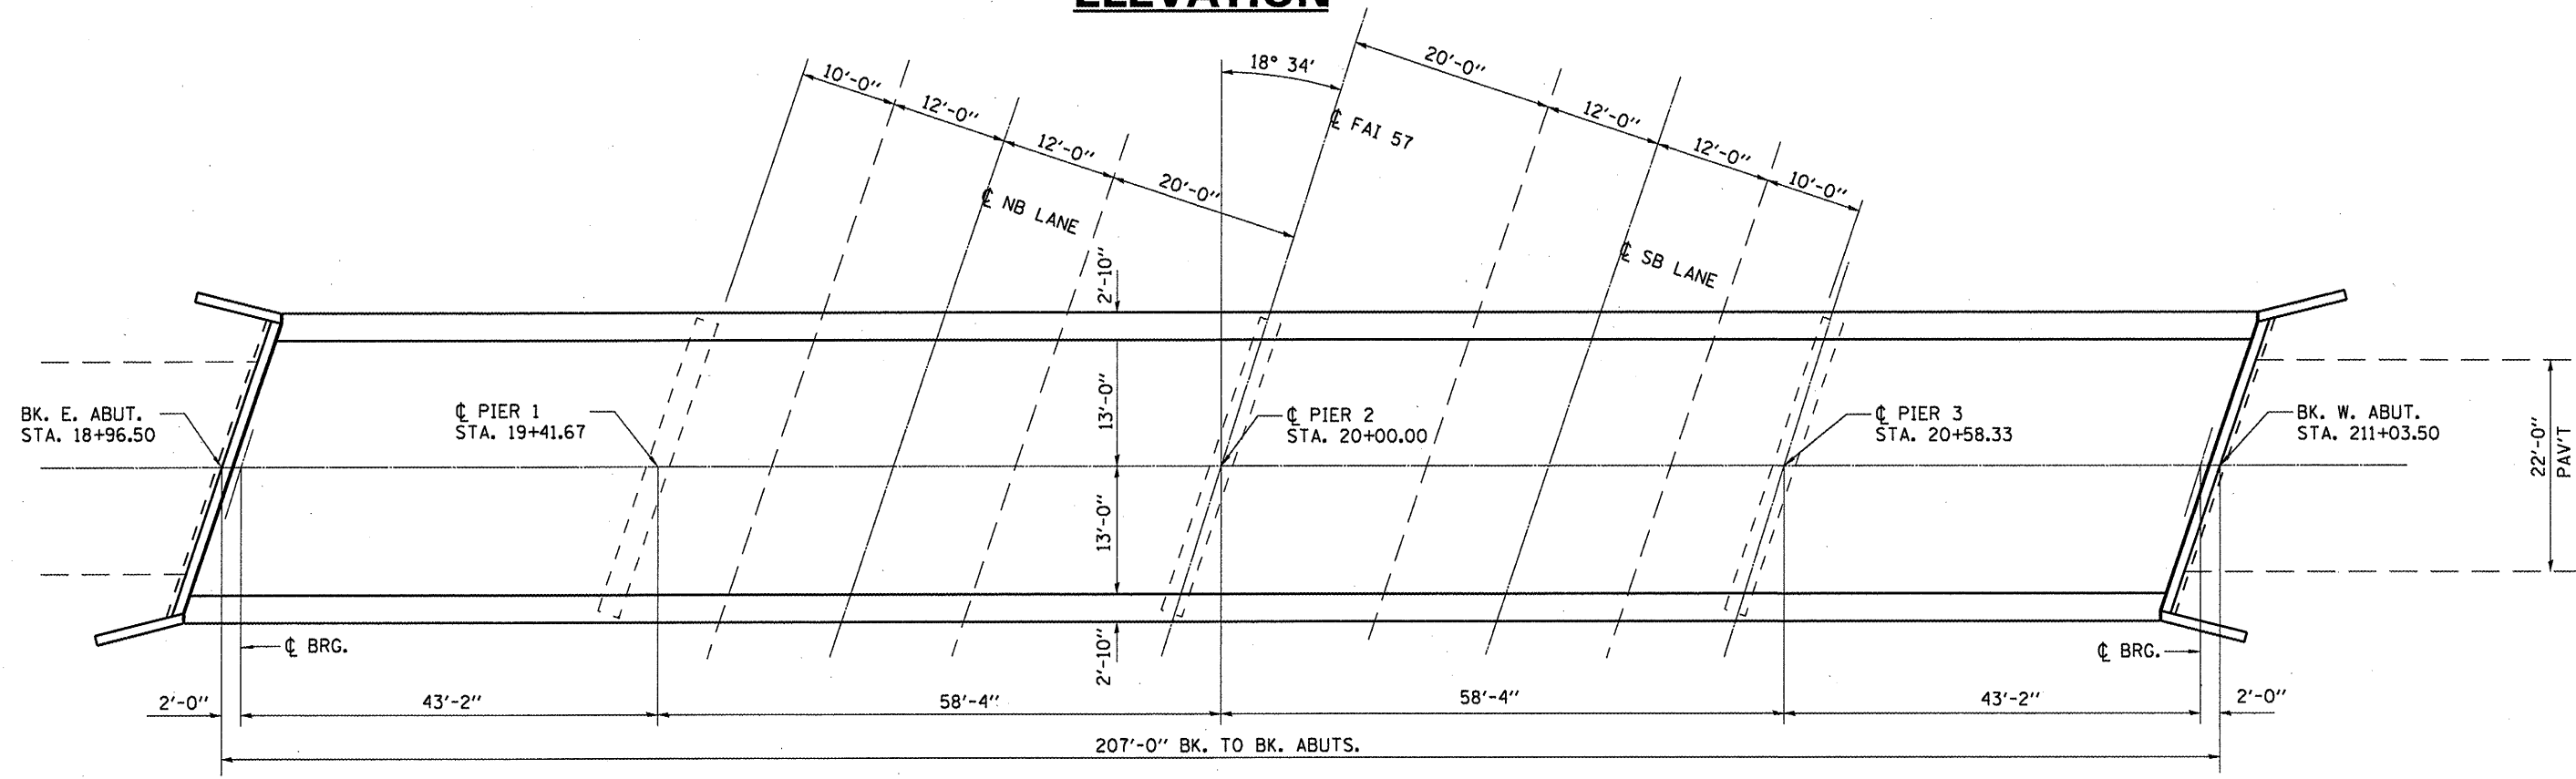

PLAN
SN 038-0088

GENERAL PLAN AND ELEVATION
CH 29 OVER FAI 57
SECTION. (38-1HB-1)BP
STA. 885 + 40.80
SN 038-0088

FILE NAME =	USER NAME = woodshankr1	DESIGNED - RON WOODSHANK	REVISED -	STATE OF ILLINOIS DEPARTMENT OF TRANSPORTATION	EXISTING STRUCTURE PLANS - SN 038-0088 FOR INFORMATION ONLY	F.A.I. RTE.	SECTION	COUNTY	TOTAL SHEETS	SHEET NO.
ct:\pwwork\VPWIDOT\WOODSHANKR1\0386978-details.dgn	DRAWN - RON WOODSHANK	REVISED -	57			(38-1HB)BP & (38-1HB-1)BP	IRROUOIS	13	12	
PLOT SCALE = 1/8" = 1'-0" / IN.	CHECKED -	REVISED -	CONTRACT NO. 66978							
PLOT DATE = Aug 25, 2009 - 06:54:21 AM	DATE -	REVISED -	ILLINOIS							