


EXISTING TYPICAL CROSS SECTIONS
 STA. 138+00.00 TO 140+78.40
 STA. 142+77.60 TO 147+00.00

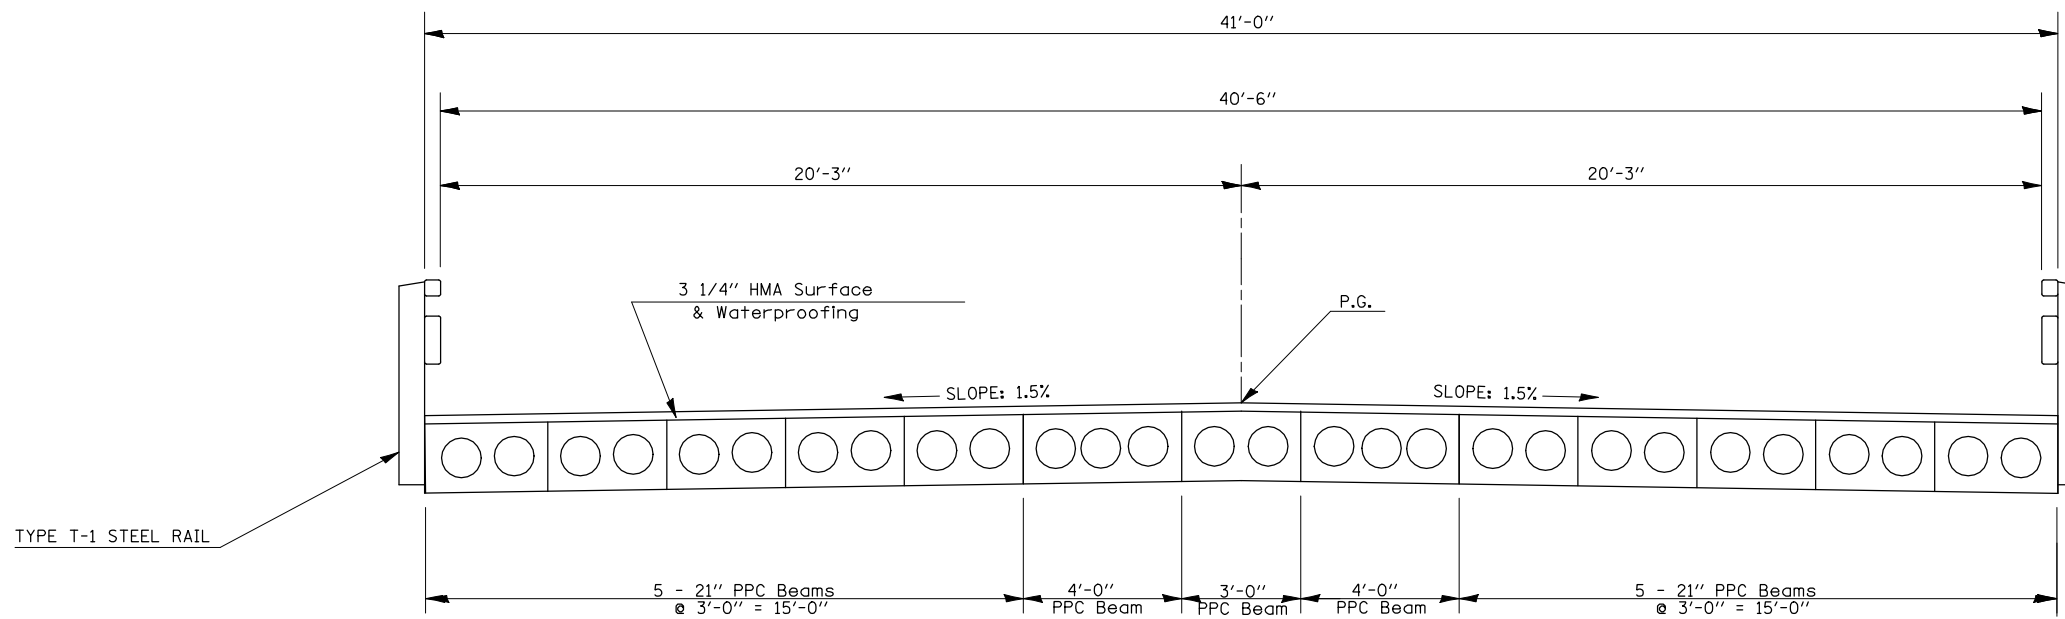

EXISTING TYPICAL CROSS SECTIONS
 EXISTING STRUCTURE: STA. 140+98.40 TO 142+57.60
 APPROACH PAVEMENT: STA. 140+78.40 TO 140+98.40 STA. 142+57.60 TO STA. 142+77.60

FILE NAME =	USER NAME = stultsjw	DESIGNED -	REVISED -	STATE OF ILLINOIS DEPARTMENT OF TRANSPORTATION	EXISTING TYPICAL SECTIONS		F.A.P. RTE.	SECTION	COUNTY	TOTAL SHEETS	SHEET NO.
et\pwwork\PWIDOT\STULTSJW\d0158664\0570429-shr-typical.dgn	PLOT SCALE = 40.0000' / IN.	DRAWN -	REVISED -				71	(121BR)BR	DEWITT	75	5
	PLOT DATE = 8/14/2009	CHECKED -	REVISED -		CONTRACT NO. 70429						
		DATE -	REVISED -		ILLINOIS FED. AID PROJECT						