
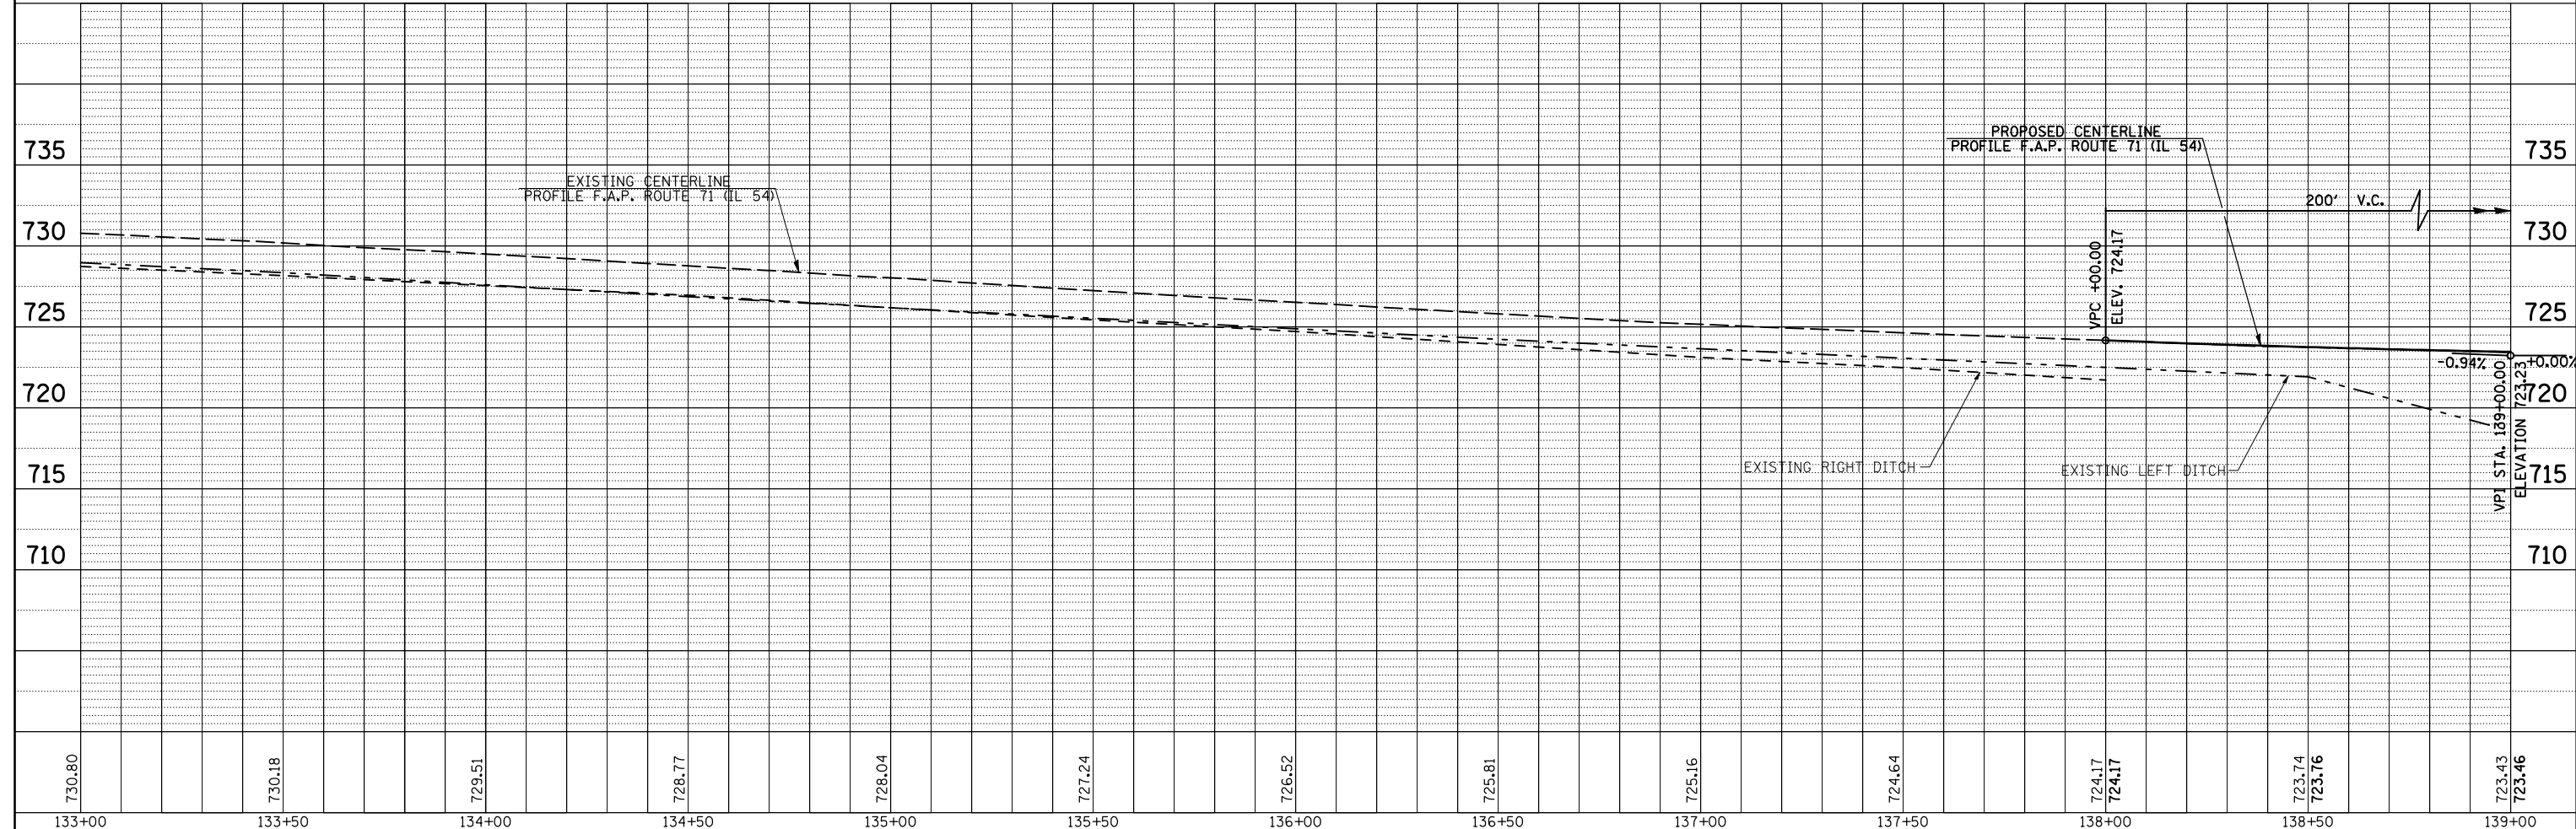
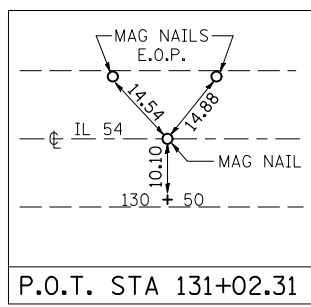


PLAN	SURVEYED	BY	DATE
	PLOTTED		
	CHECKED		
	ALIGNED		
	FILE NAME		
	NO.		

PROFILE	SURVEYED	BY	DATE
	PLOTTED		
	CHECKED		
	STRUCTURE		
	NOTATION		
	CHRD		
	NO.		

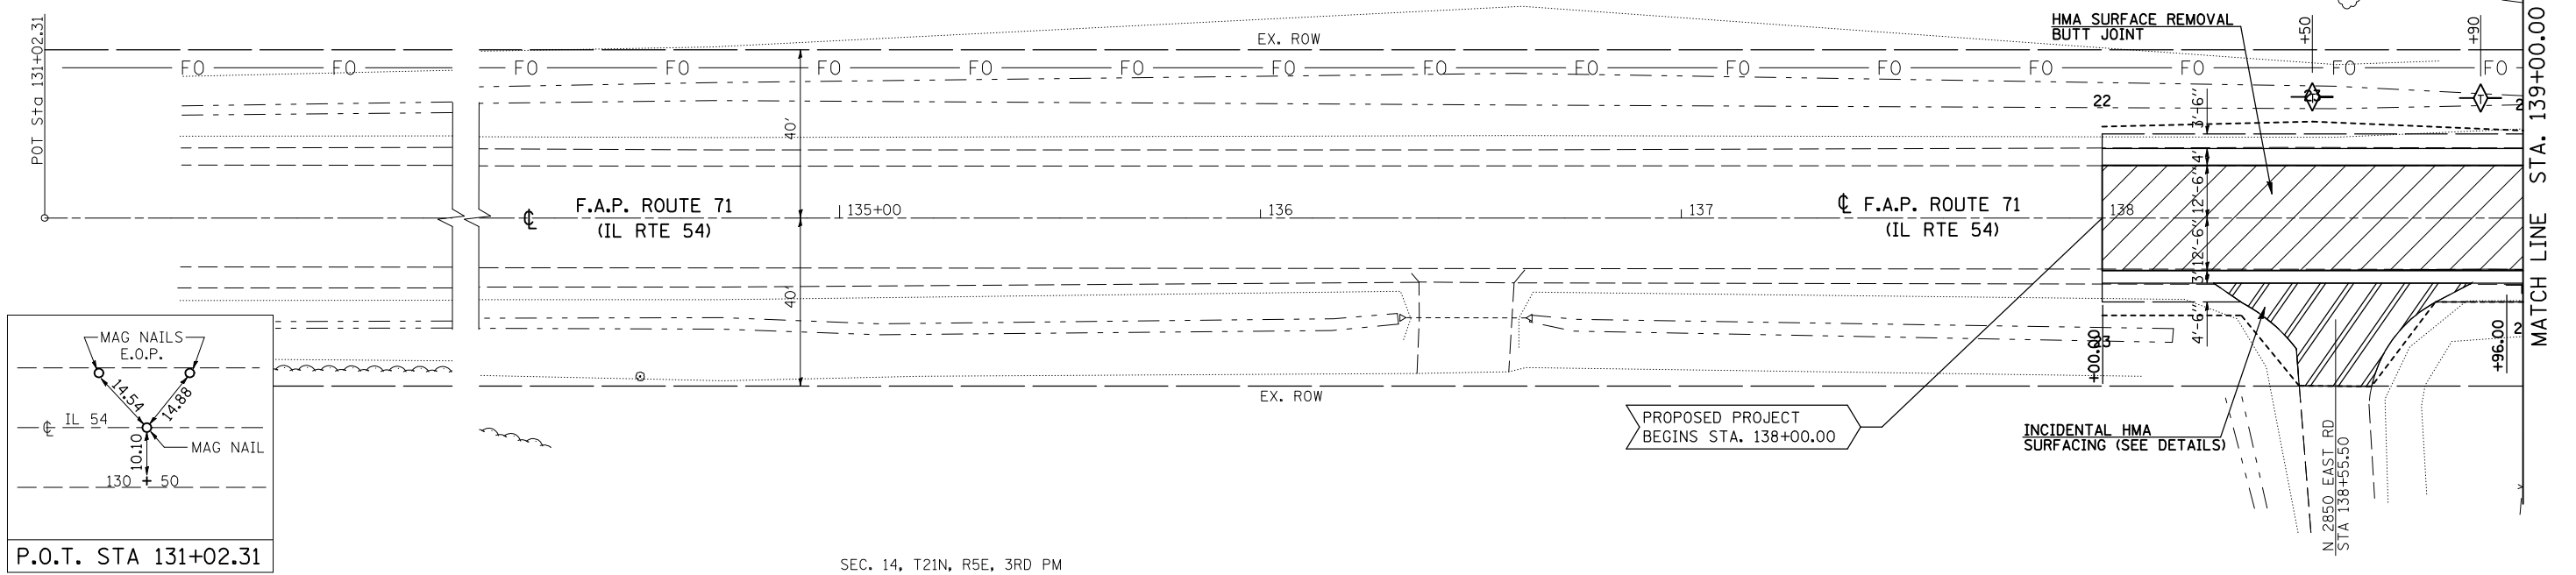

FILE NAME =	USER NAME = stultsjw	DESIGNED - CWG	REVISED -
ct:\pw\work\PWIDOT\STULTSJW\00158664\0570429-sht-plnpr.f.dgn		DRAWN - RJC	REVISED -
PLOT SCALE = 40.0000' / IN.		CHECKED -	REVISED -
PLOT DATE = 8/17/2009		DATE - 06-11-09	REVISED -

**STATE OF ILLINOIS
DEPARTMENT OF TRANSPORTATION**

IL-54 OVER SALT CREEK

SCALE: SHEET NO. 1 OF 3 SHEETS STA. 131+00 TO STA. 139+00

F.A.P. RTE.	SECTION	COUNTY	TOTAL SHEETS	SHEET NO.
71	(121BR)BR	DEWITT	75	9
CONTRACT NO. 70429			FED. ROAD DIST. NO. ILLINOIS FED. AID PROJECT	