
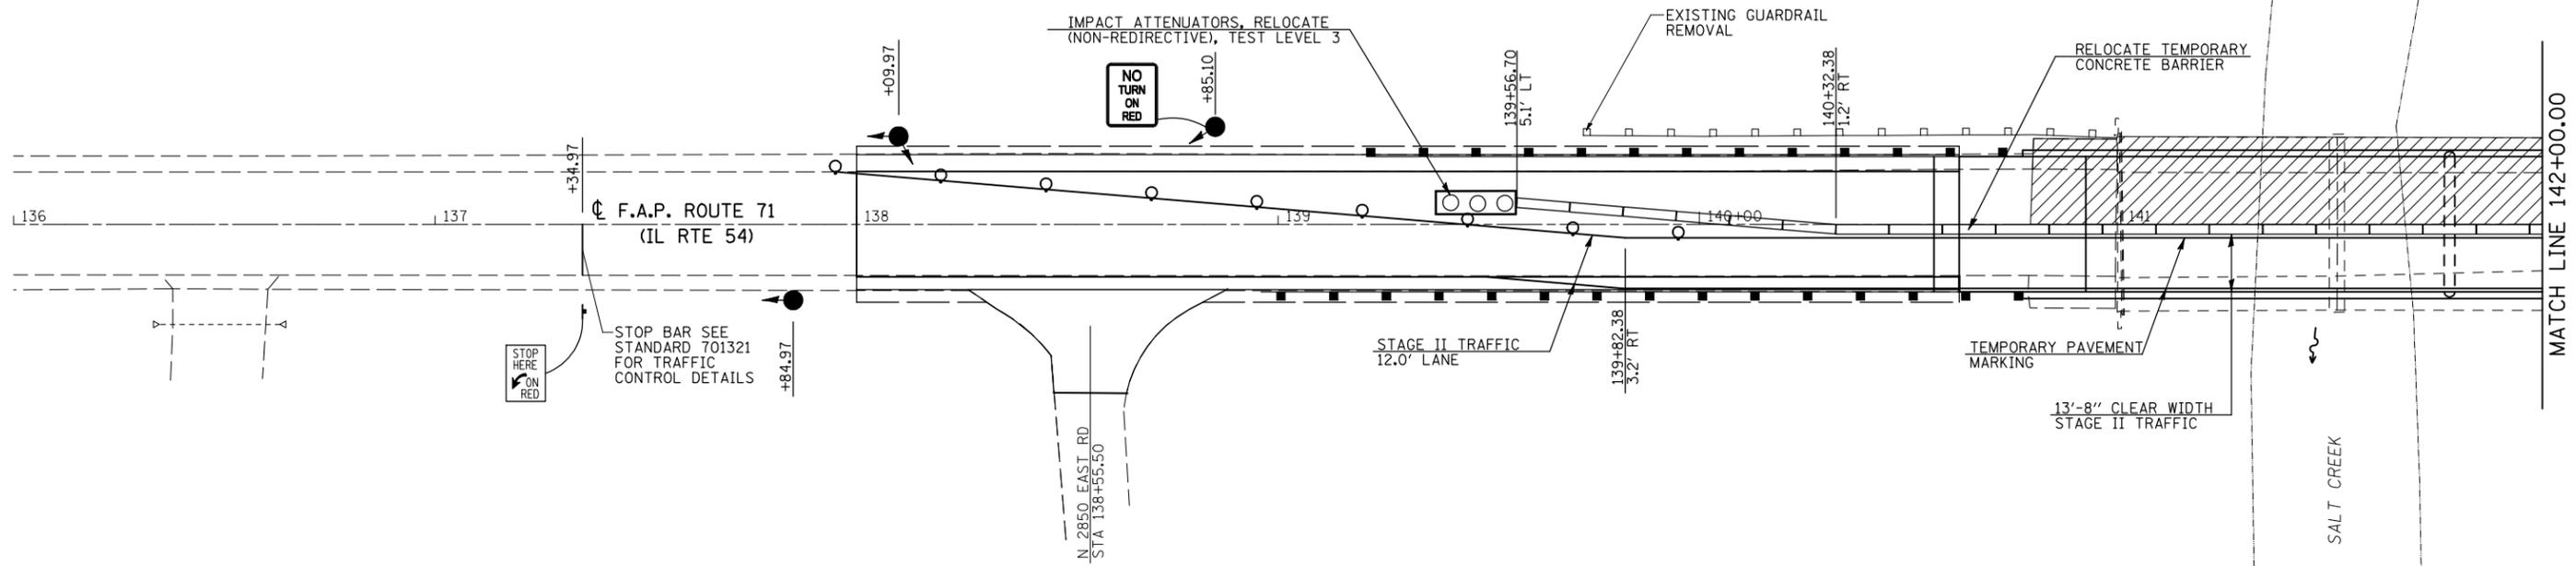


STAGE II NOTES



1. RELOCATE SIGNS, TEMPORARY BARRIERS, ETC IN ACCORDANCE WITH TRAFFIC CONTROL STANDARD 701321 AND AS SHOWN ON THIS PLAN.
2. PLACE TEMPORARY PAVEMENT MARKING LINE TO ALLOW FOR A 12'-0" FOOT DRIVING LANE.
3. REMOVE THE STAGE II PORTION OF THE EXISTING STRUCTURE, PAVEMENT AND GUARDRAIL.
4. CONSTRUCT THE STAGE II PORTION OF THE NEW BRIDGE AND TEMPORARY RAMPS.
5. CONSTRUCT SEEDING AND MULCH.
6. REMOVE TEMPORARY BARRIERS, SIGNALS, AND SIGNS ASSOCIATED WITH TRAFFIC CONTROL STANDARD 701321.
7. RESURFACE ROADWAY UTILIZING TRAFFIC CONTROL STANDARD 701201.

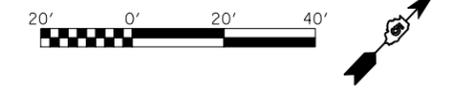

GENERAL NOTES FOR STAGE CONSTRUCTION:

1. ALL SIGNAGE, SPACING, TRAFFIC CONTROL EQUIPMENT AND TEMPORARY PAVEMENT MARKINGS SHALL BE IN ACCORDANCE WITH THE LATEST VERSION OF HIGHWAY STANDARD 701321 AND SHALL BE INCLUDED IN THE CONTRACT UNIT PRICE EACH FOR TRAFFIC CONTROL AND PROTECTION STANDARD 701321.
2. ALL TEMPORARY BRIDGE TRAFFIC SIGNALS FOR CONSTRUCTION WILL BE MEASURED AS 1 (ONE) UNIT.
3. BARRIER OFFSETS ARE FROM THE CENTER OF THE BARRIER.
4. SEE BRIDGE PLANS FOR ADDITIONAL DETAILS.
5. STOP BARS TO BE LOCATED PER STD. 701321.
6. RCA SIGNS WITH FLASHING LIGHTS ARE REQUIRED ON SIDEROADS WITHIN SIGNING LIMITS.

STAGE II TRAFFIC CONTROL

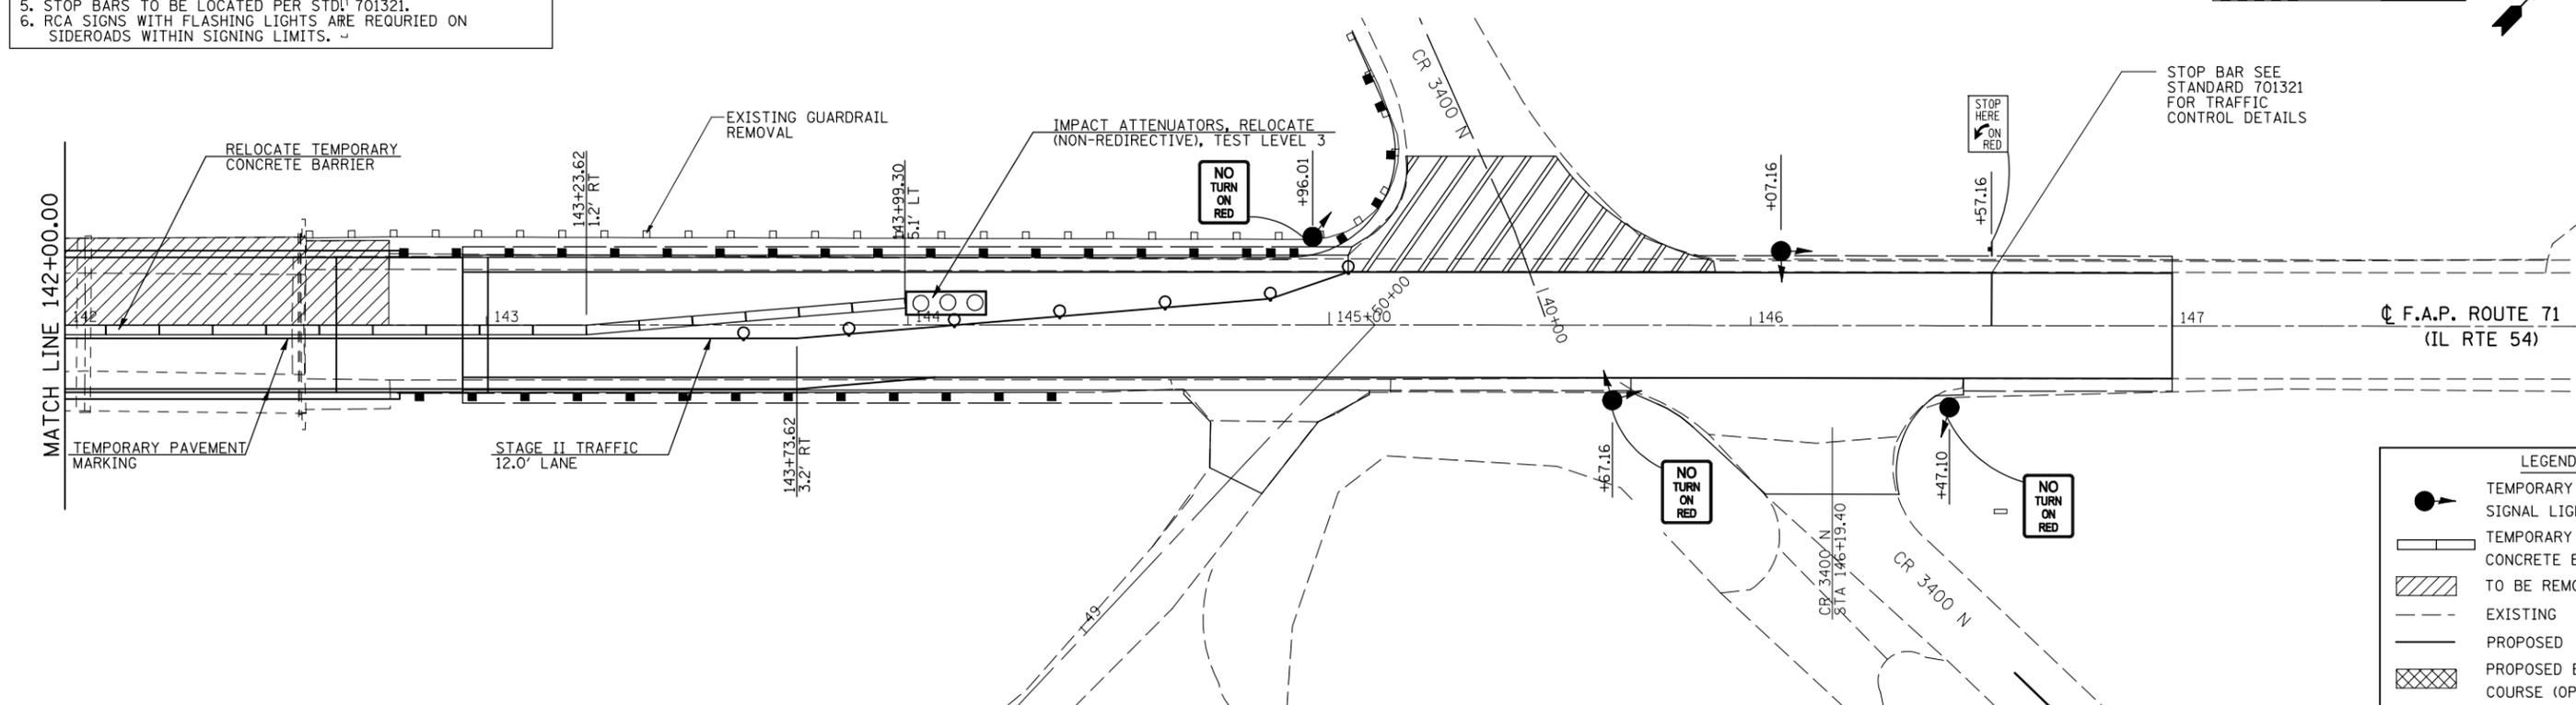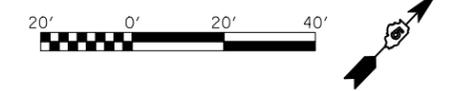

LEGEND

- TEMPORARY SIGNAL LIGHT
- TEMPORARY CONCRETE BARRIER
- TO BE REMOVED
- EXISTING
- PROPOSED
- PROPOSED BASE COURSE (OPTION)

FILE NAME =	USER NAME = stultsjw	DESIGNED - CWG	REVISED -	STATE OF ILLINOIS DEPARTMENT OF TRANSPORTATION	STAGE II CONSTRUCTION			F.A.P. RTE. 71	SECTION (121BR)BR	COUNTY DEWITT	TOTAL SHEETS 75	SHEET NO. 15
ce:\pwork\p\WID01\STULTSJW\d0101439\0570429-shi-staging rev.dgn		DRAWN - RJC	REVISED -		SCALE: NONE	SHEET NO. 2 OF 2 SHEETS	STA. 136+00.00 TO STA. 148+00.00	FED. ROAD DIST. NO.	ILLINOIS FED. AID PROJECT	CONTRACT NO. 70429		
PLOT SCALE = 39.9471' / IN.		CHECKED -	REVISED -									
PLOT DATE = 8/17/2009		DATE - 06-15-09	REVISED -									