


75 70 65 60 55 50 45 40 35 30 25 20 15 10 5 0 5 10 15 20 25 30 35 40 45 50 55 60 65 70 75

NOTE: CUTS AND FILLS DONE BY LEFT AND RIGHT SIDE OF IL 54 Q (TYPICAL ALL SHEETS)

DATE	
BY	
SURVEYED	
PLOTTED	
TEMPLATE	
AREAS	
CHECKED	
FINAL SURVEY	
NOTE BOOK	
NO.	

DATE	
BY	
SURVEYED	
PLOTTED	
TEMPLATE	
AREAS	
CHECKED	
ORIGINAL SURVEY	
NOTE BOOK	
NO.	

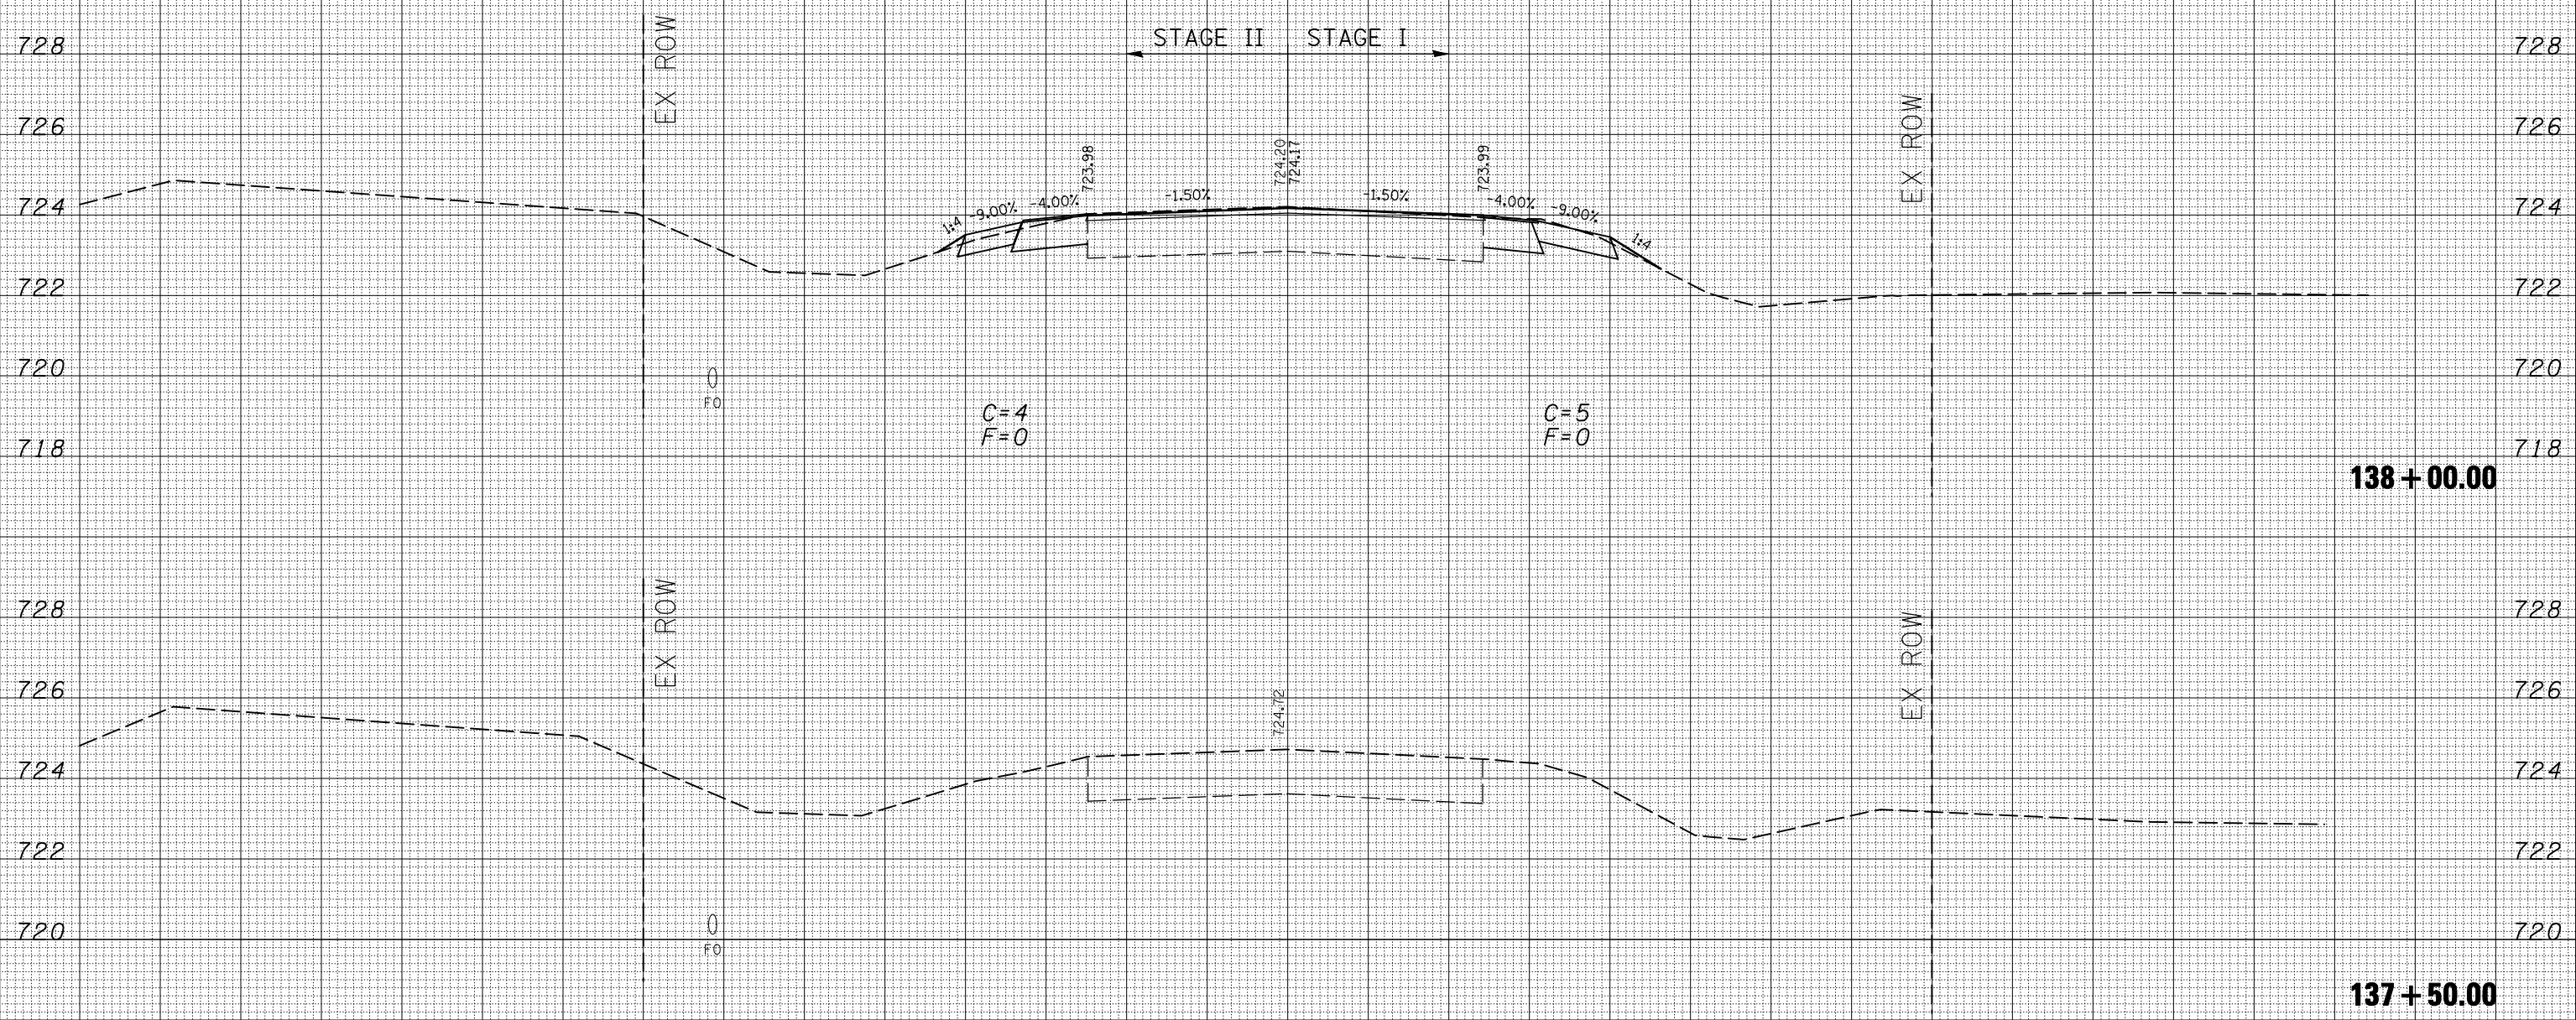

FILE NAME =	USER NAME = stultsjw	DESIGNED -	REVISED -	STATE OF ILLINOIS DEPARTMENT OF TRANSPORTATION	IL-54 OVER SALT CREEK IN WEEDMAN	F.A.P. RTE.	SECTION	COUNTY	TOTAL SHEETS	SHEET NO.
ca:\pwork\PWIDOT\STULTSJW\d0158664\0570429-sh1-11.54-xssht.dgn		DRAWN -	REVISED -			71	(121BR)BR	DEWITT	75	52
PLOT SCALE = 10.0000 ' / IN.		CHECKED -	REVISED -			CONTRACT NO. 70429				
PLOT DATE = 8/17/2009		DATE -	REVISED -			FED. ROAD DIST. NO. ILLINOIS FED. AID PROJECT				
SCALE:						SHEET NO. 1 OF 14 SHEETS		STA. 137+50.00 TO STA. 138+00.00		