


75 70 65 60 55 50 45 40 35 30 25 20 15 10 5 0 5 10 15 20 25 30 35 40 45 50 55 60 65 70 75

DATE	
BY	
FINISHED SURVEY	
PLOTTED TEMPLATE	
NOTE BOOK NO.	
AREAS CHECKED	

DATE	
BY	
ORIGINAL SURVEY	
PLOTTED TEMPLATE	
NOTE BOOK NO.	
AREAS CHECKED	

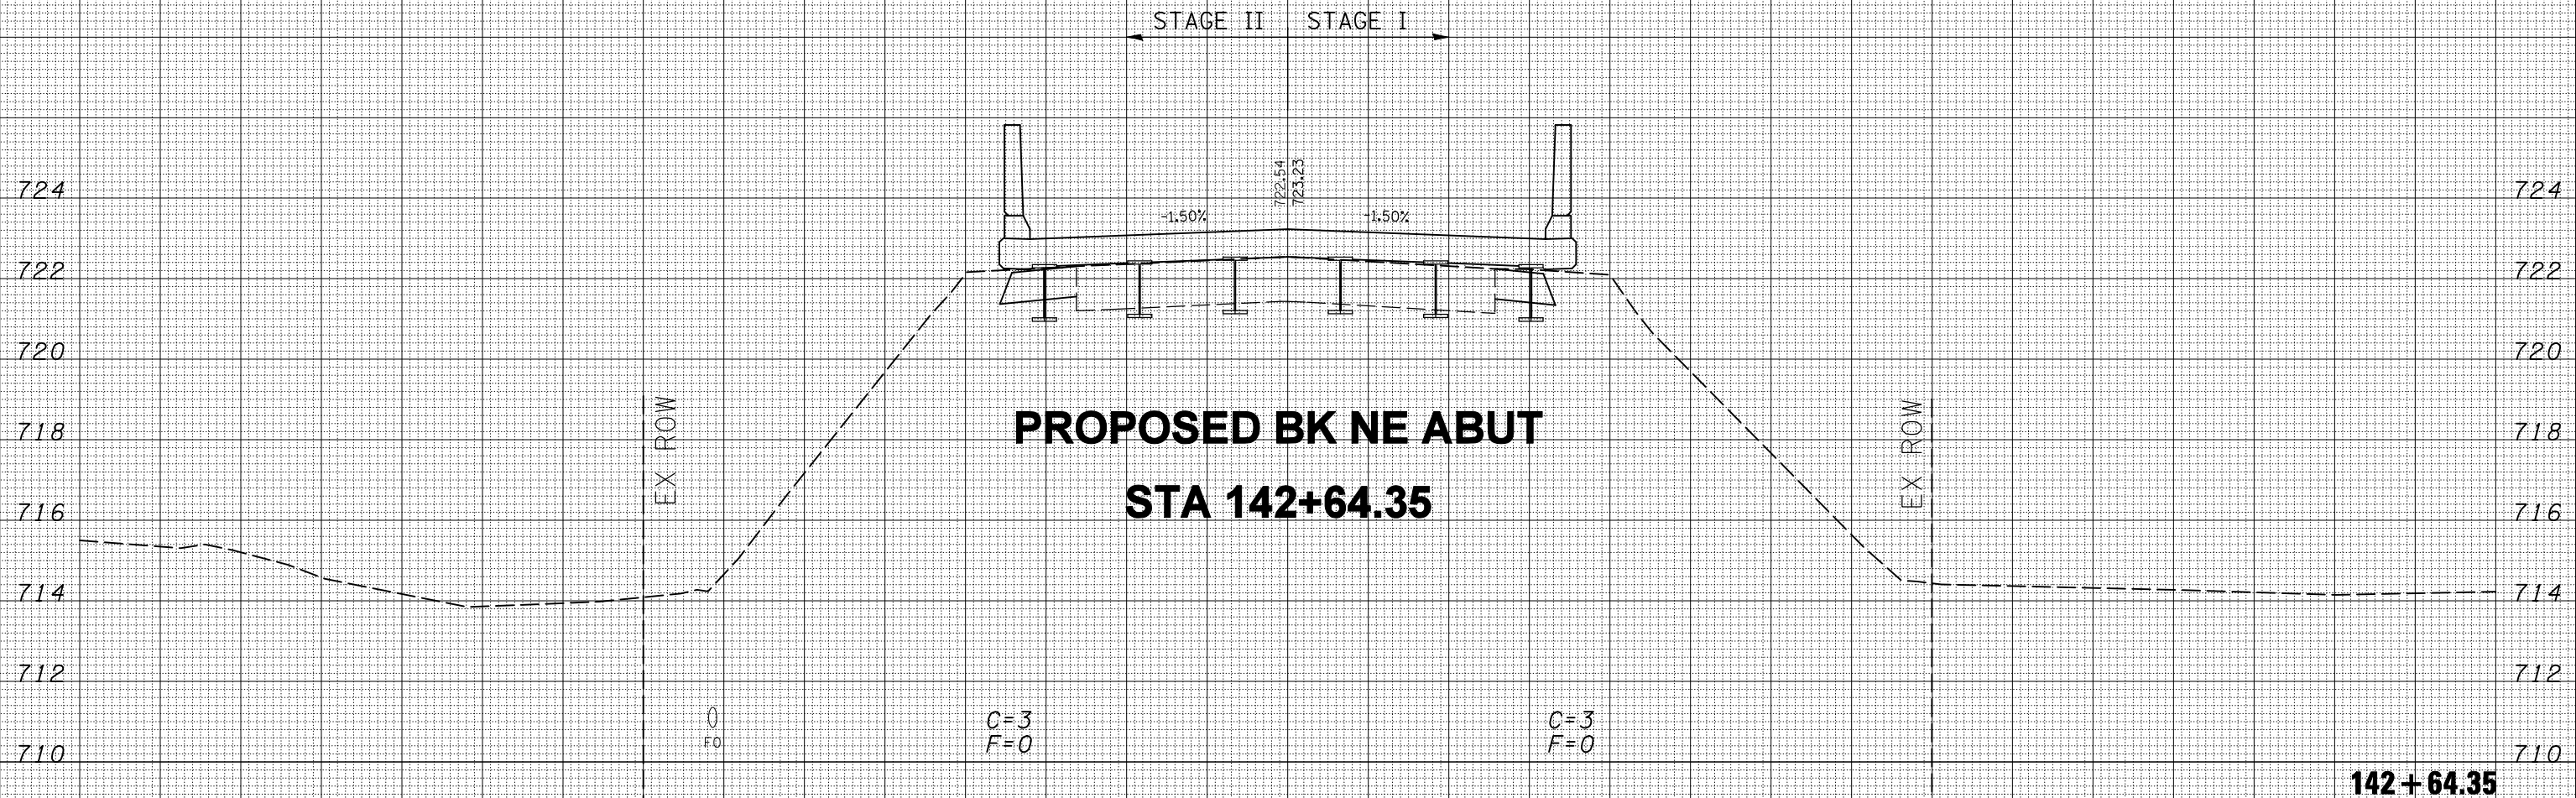

PROPOSED BK NE ABUT
STA 142+64.35

75 70 65 60 55 50 45 40 35 30 25 20 15 10 5 0 5 10 15 20 25 30 35 40 45 50 55 60 65 70 75

FILE NAME = c:\pwork\pwork\STULTS\JW\d0158664\0570429-sh1-11.54-xssht.dgn

USER NAME = stultsjw
DESIGNED -
DRAWN -
PLOT SCALE = 10.0000 ' / IN.
CHECKED -
PLOT DATE = 8/17/2009

DESIGNED -
DRAWN -
CHECKED -
DATE -

REVISED -
REVISED -
REVISED -
REVISED -

STATE OF ILLINOIS
DEPARTMENT OF TRANSPORTATION

IL-54 OVER SALT CREEK IN WEEDMAN

SCALE: SHEET NO. 6 OF 14 SHEETS STA. 142+64.35 TO STA. 142+64.35

F.A.P. RTE.	SECTION	COUNTY	TOTAL SHEETS	SHEET NO.
71	(121BR)BR	DEWITT	75	57
FED. ROAD DIST. NO. ILLINOIS FED. AID PROJECT			CONTRACT NO. 70429	

142+64.35