


BY	DATE

BY	DATE

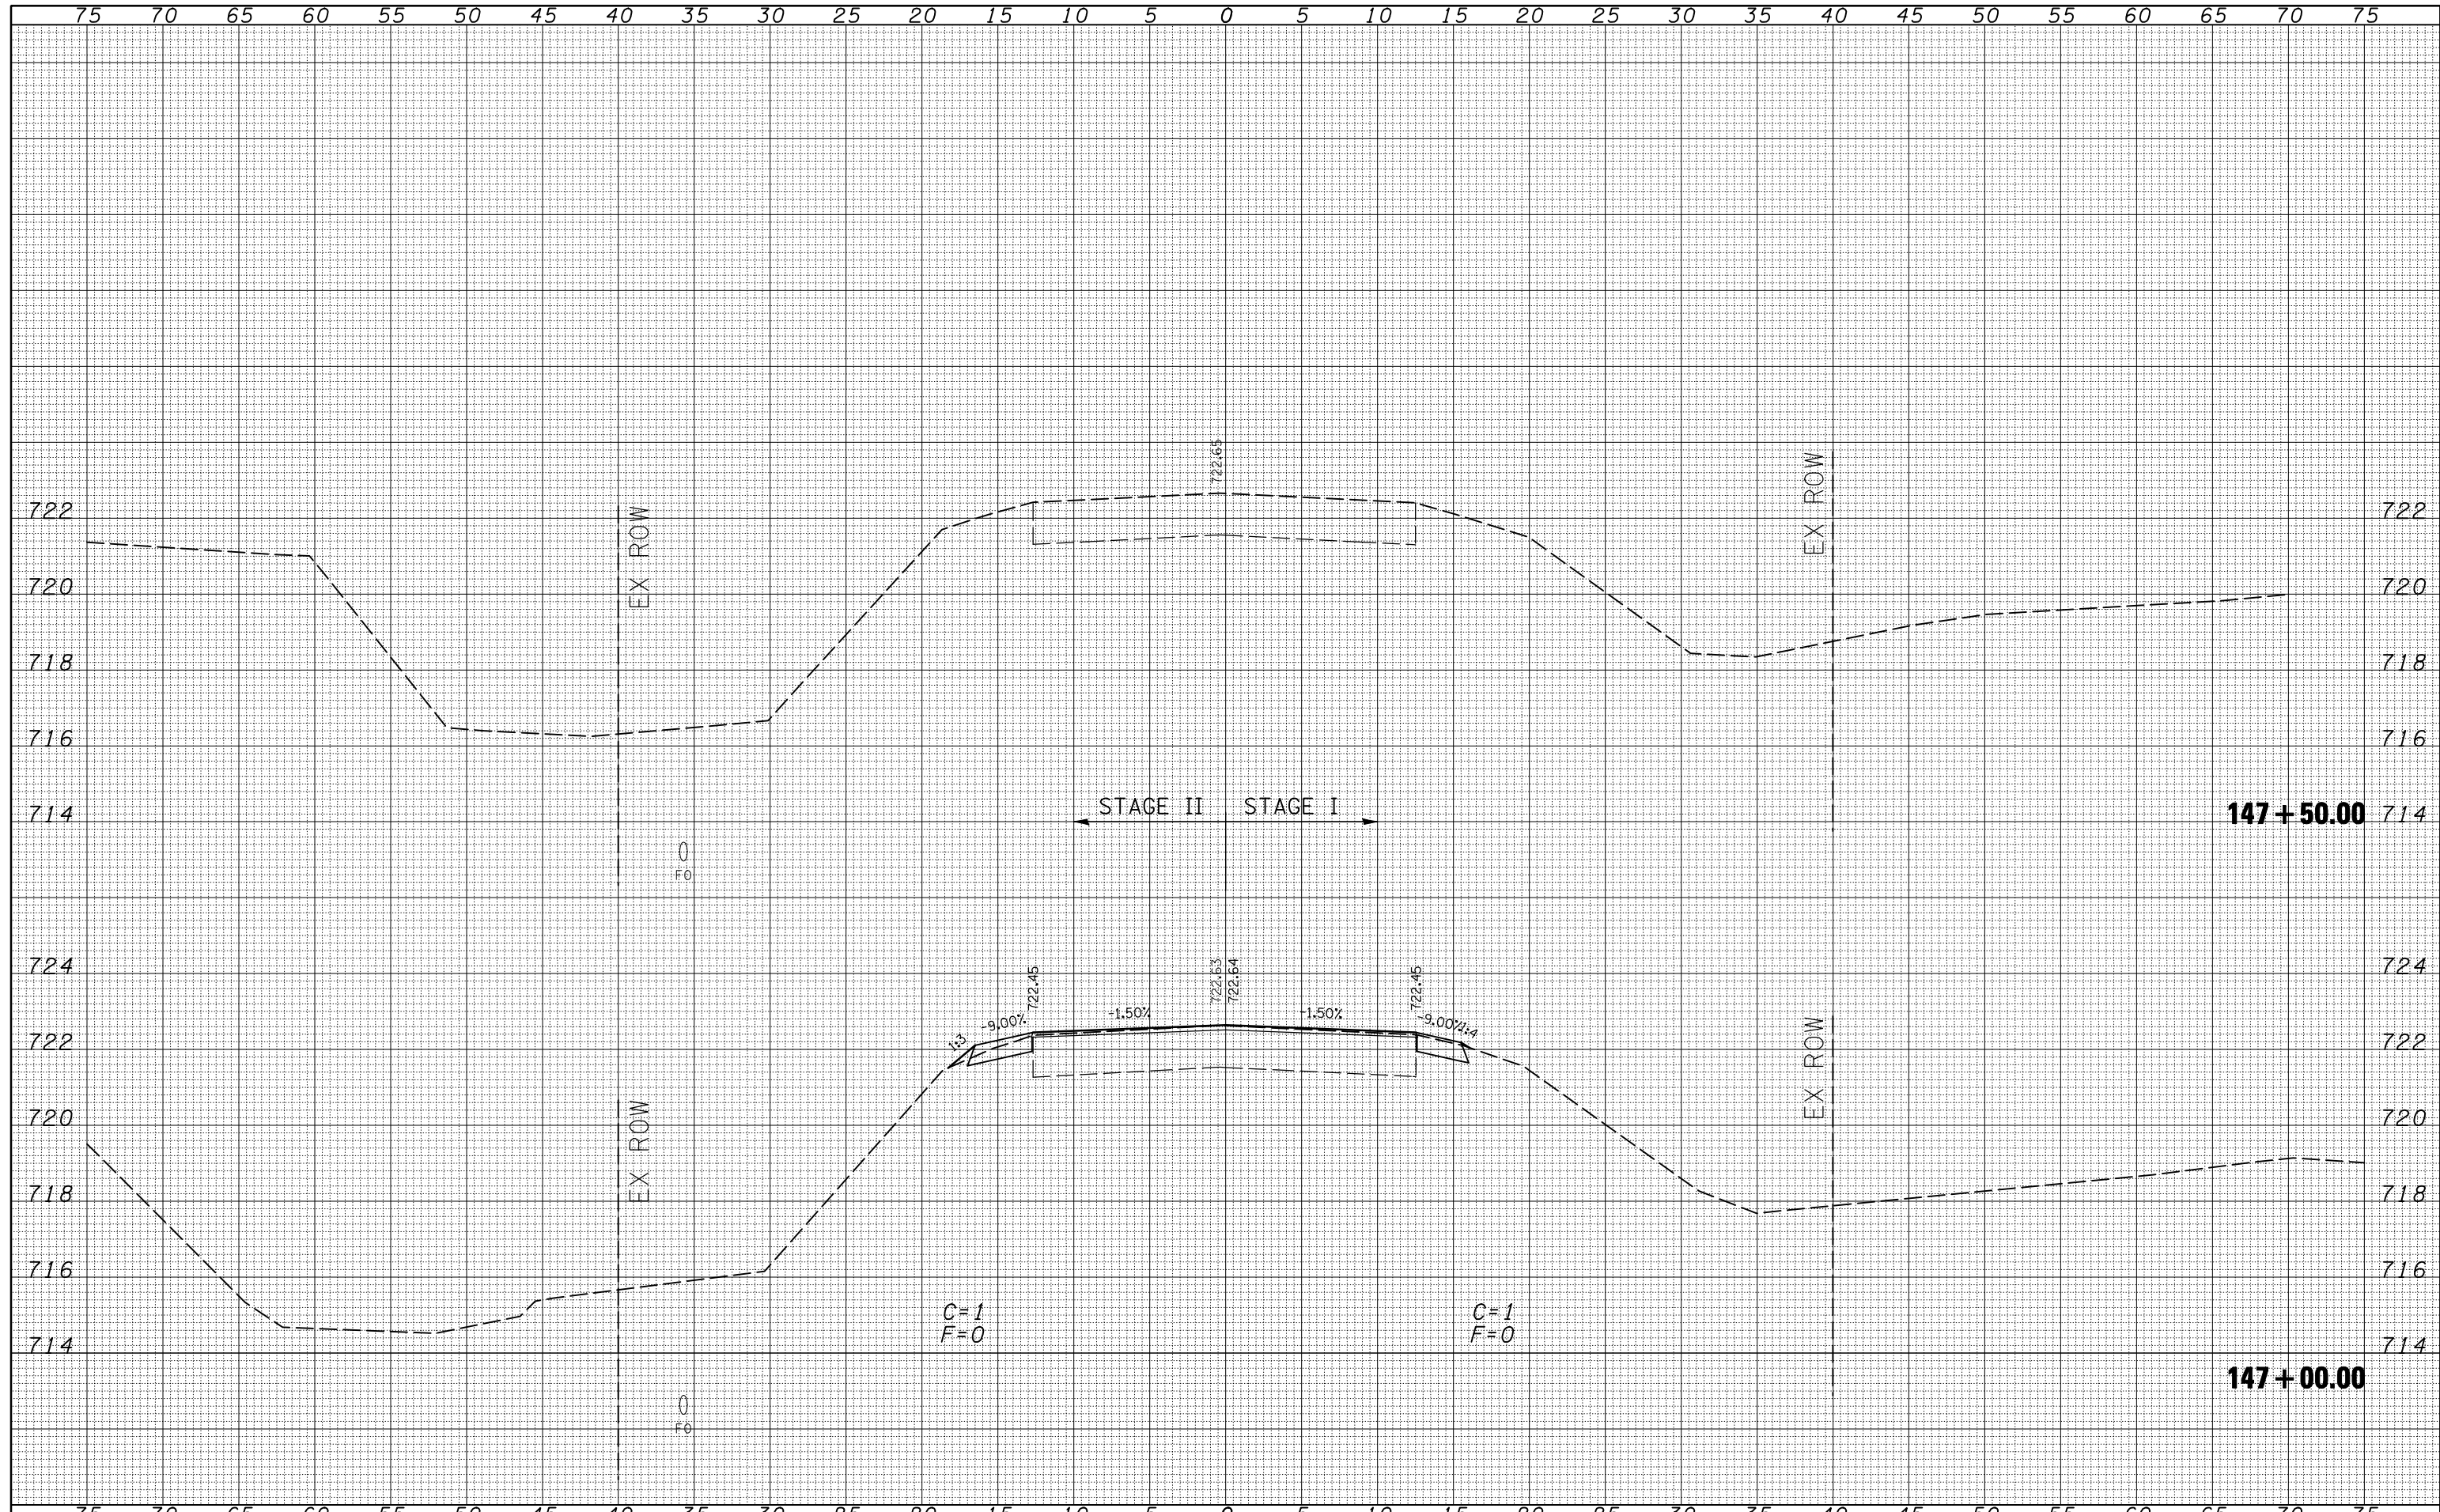

FILE NAME =	USER NAME = stultsjw
ca:\pwork\pwork\STULTSJW\d0158664\0570429-sh1-11.54-xssht.dgn	DESIGNED -
	DRAWN -
PLOT SCALE = 10.0000 ' / IN.	CHECKED -
PLOT DATE = 8/17/2009	DATE -

DESIGNED -	REVISD -
DRAWN -	REVISD -
CHECKED -	REVISD -
DATE -	REVISD -

**STATE OF ILLINOIS
DEPARTMENT OF TRANSPORTATION**

IL-54 OVER SALT CREEK IN WEEDMAN

SCALE: SHEET NO. 14 OF 14 SHEETS STA. 147+00.00 TO STA. 147+50.00

F.A.P. RTE.	SECTION	COUNTY	TOTAL SHEETS	SHEET NO.
71	(121BR)BR	DEWITT	75	65
FED. ROAD DIST. NO.	ILLINOIS FED. AID PROJECT	CONTRACT NO. 70429		