


DATE	
BY	
FINAL SURVEY	SURVEYED
NOTE BOOK	PLOTTED
NO.	TEMPLATE
	AREAS
	CHECKED

DATE	
BY	
ORIGINAL SURVEY	SURVEYED
NOTE BOOK	PLOTTED
NO.	TEMPLATE
	AREAS
	CHECKED

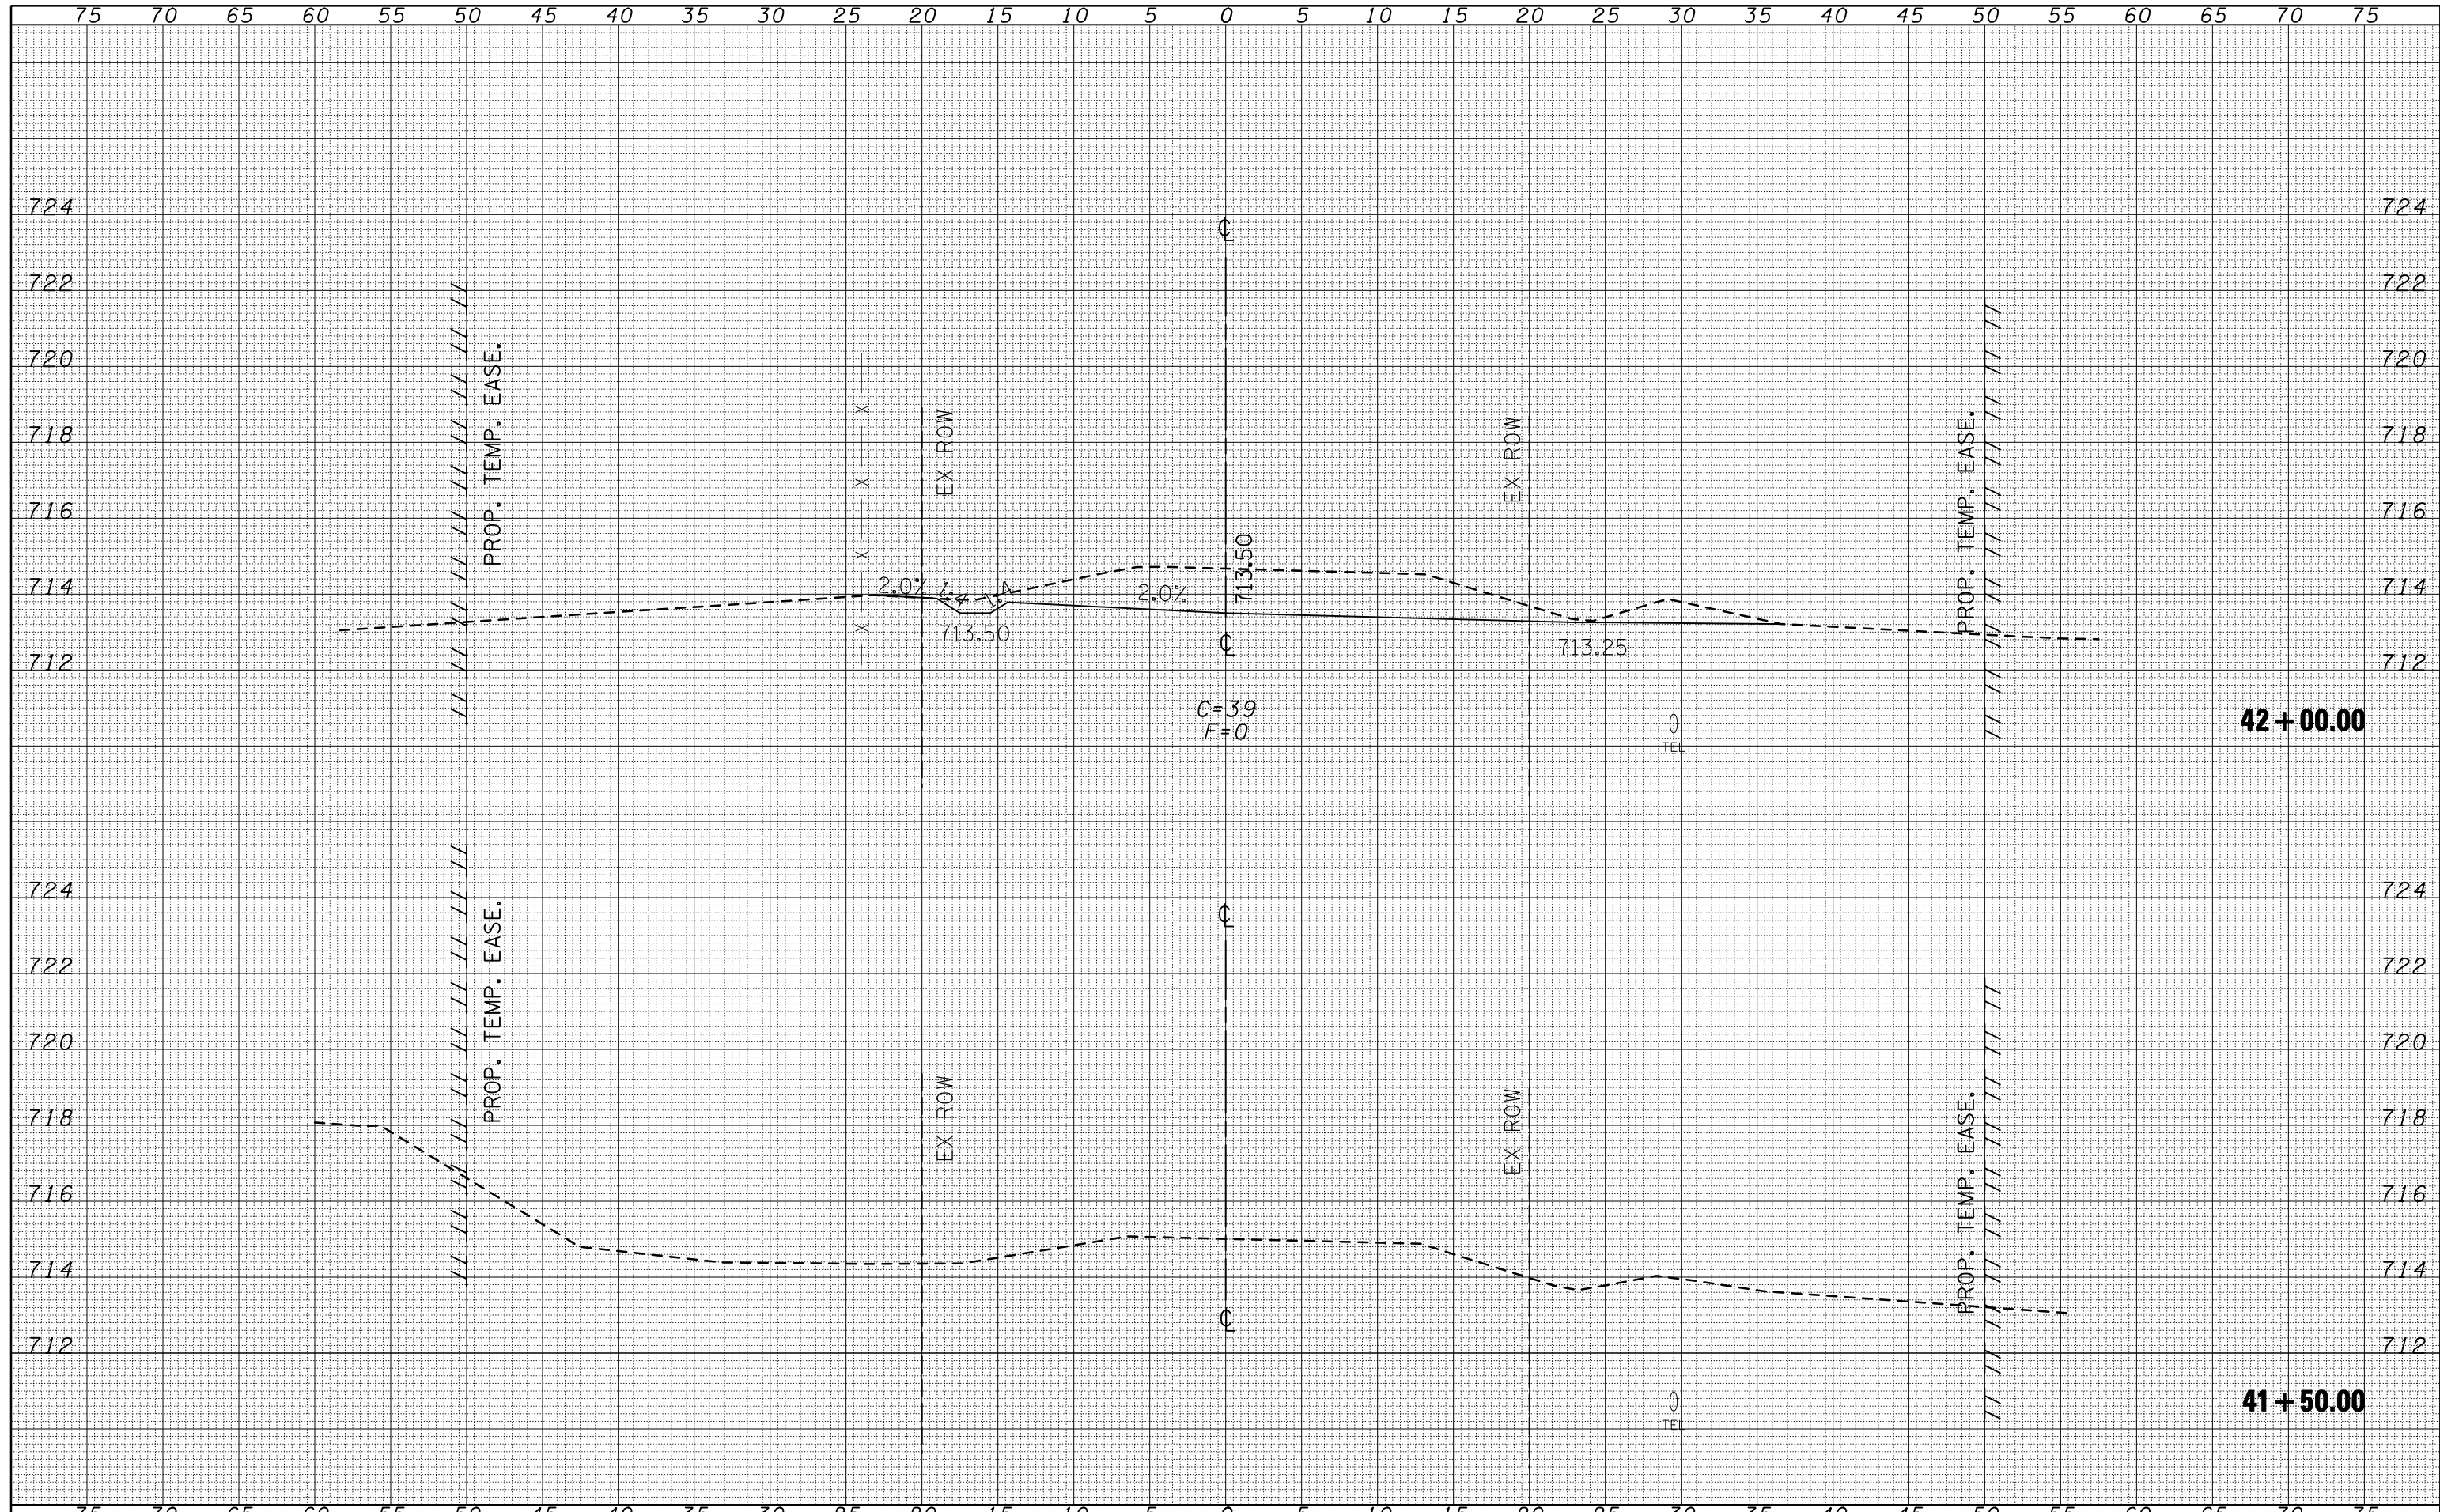

FILE NAME =	USER NAME = stultsjw	DESIGNED -	REVISIED -	<b>STATE OF ILLINOIS</b> <b>DEPARTMENT OF TRANSPORTATION</b>	<b>IL-54 OVER SALT CREEK (TOWNSHIP ROAD REMOVAL)</b>	F.A.P. RTE.	SECTION	COUNTY	TOTAL SHEETS	SHEET NO.
ca:\pwwork\pwidot\stultsjw\d0158664\0570429-sh1-TWP_RD-xasht.dgn	DRAWN -	REVISIED -	71			(121BR)BR	DEWITT	75	66	
PLOT SCALE = 10.0000' / IN.	CHECKED -	REVISIED -	CONTRACT NO. 70429							
PLOT DATE = 8/17/2009	DATE -	REVISIED -	FED. ROAD DIST. NO.			ILLINOIS FED. AID PROJECT				
		SCALE:		SHEET NO. 1 OF 10 SHEETS		STA. 41+50.00 TO STA. 42+00.00				