


F.A.P. RTE.	SECTION	COUNTY	TOTAL SHEETS	SHEET NO.
808	*	**	715	15
STA.		TO STA.		
FED. ROAD DIST. NO.		ILLINOIS FED. AID PROJECT		

* (205,57,105)RS-2
** CHAMPAIGN & DOUGLAS

PROPOSED TYPICAL CROSS SECTION ①

STATION 297+50.00 TO STATION 320+90.82 ② STATION EQUATION: 320+90.82 (BACK) = 1000+00.00 (AHEAD)

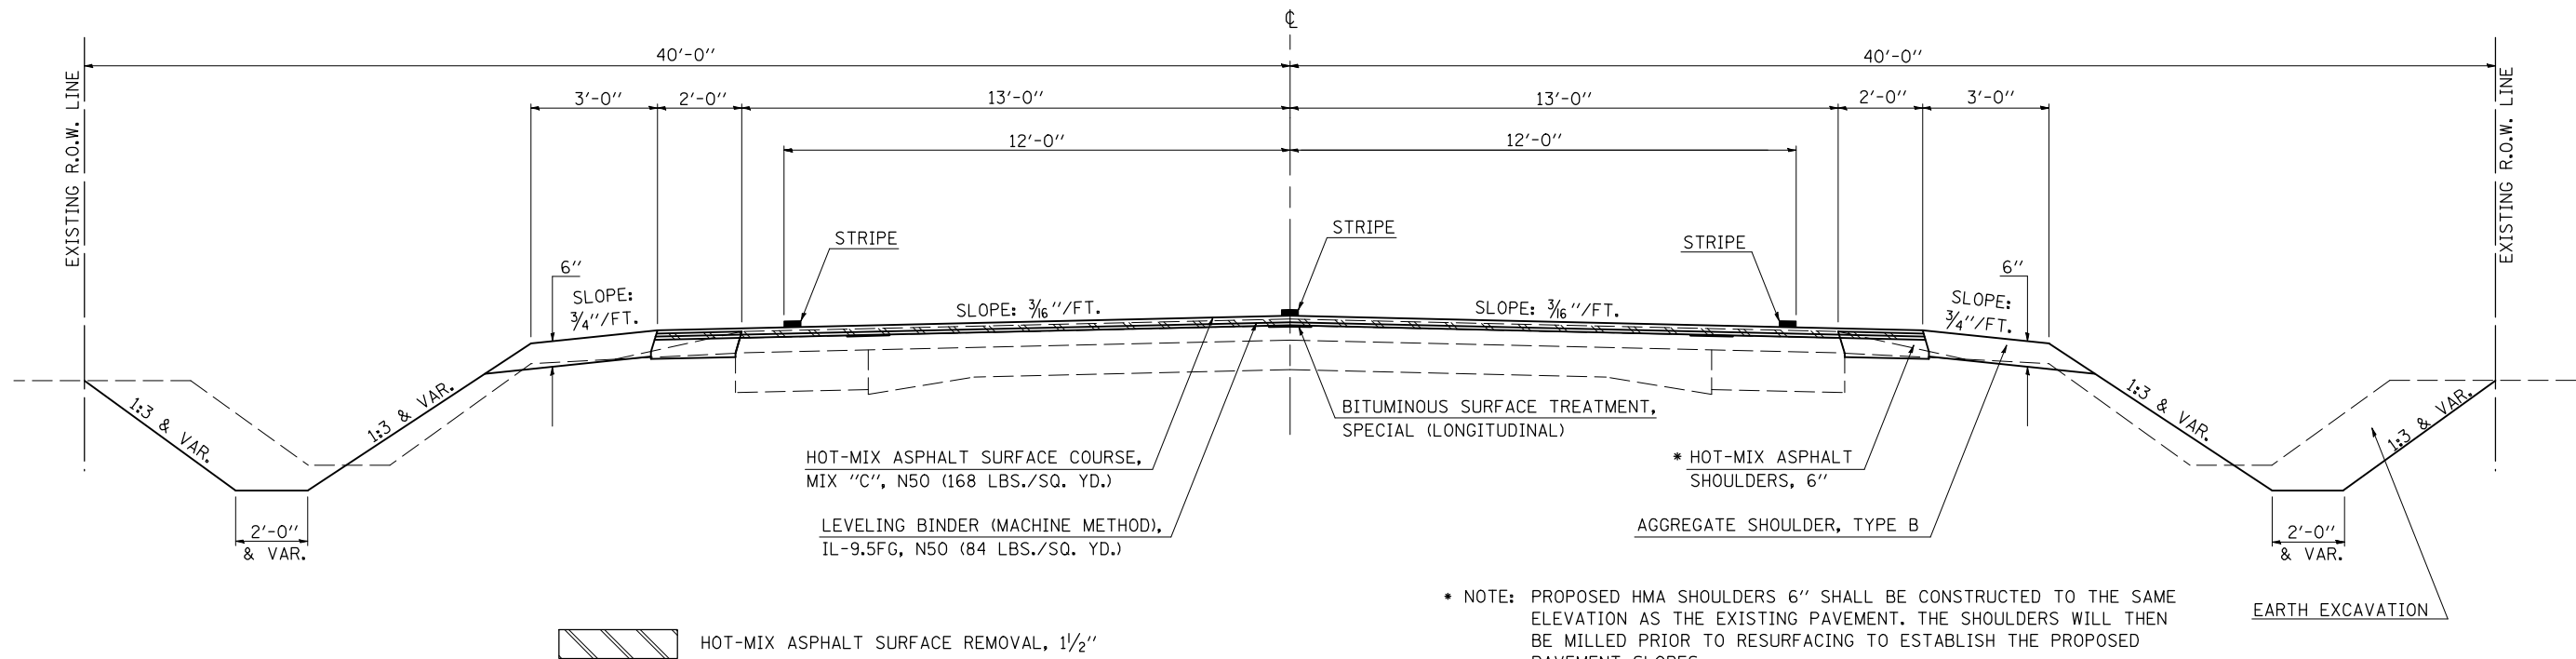


* NOTE: PROPOSED HMA SHOULDERS 6" SHALL BE CONSTRUCTED TO THE SAME ELEVATION AS THE EXISTING PAVEMENT. THE SHOULDERS WILL THEN BE MILLED PRIOR TO RESURFACING TO ESTABLISH THE PROPOSED PAVEMENT SLOPES.

PROPOSED TYPICAL CROSS SECTION ②

BRIDGE OMISSION
STA. 2076+00.00 TO STA. 2083+00.00

* NOTE: PROPOSED HMA SHOULDERS 6" SHALL BE CONSTRUCTED TO THE SAME ELEVATION AS THE EXISTING PAVEMENT. THE SHOULDERS WILL THEN BE MILLED PRIOR TO RESURFACING TO ESTABLISH THE PROPOSED PAVEMENT SLOPES.

STATION	TO	STATION
① 1000+00.00		1101+03.58 ③
③ 1114+68.80		1117+59.43 ③
③ 1142+39.92		1148+57.46 ③
③ 2010+92.06		2016+01.80 ③
③ 2030+15.60		2286+50.00 ④

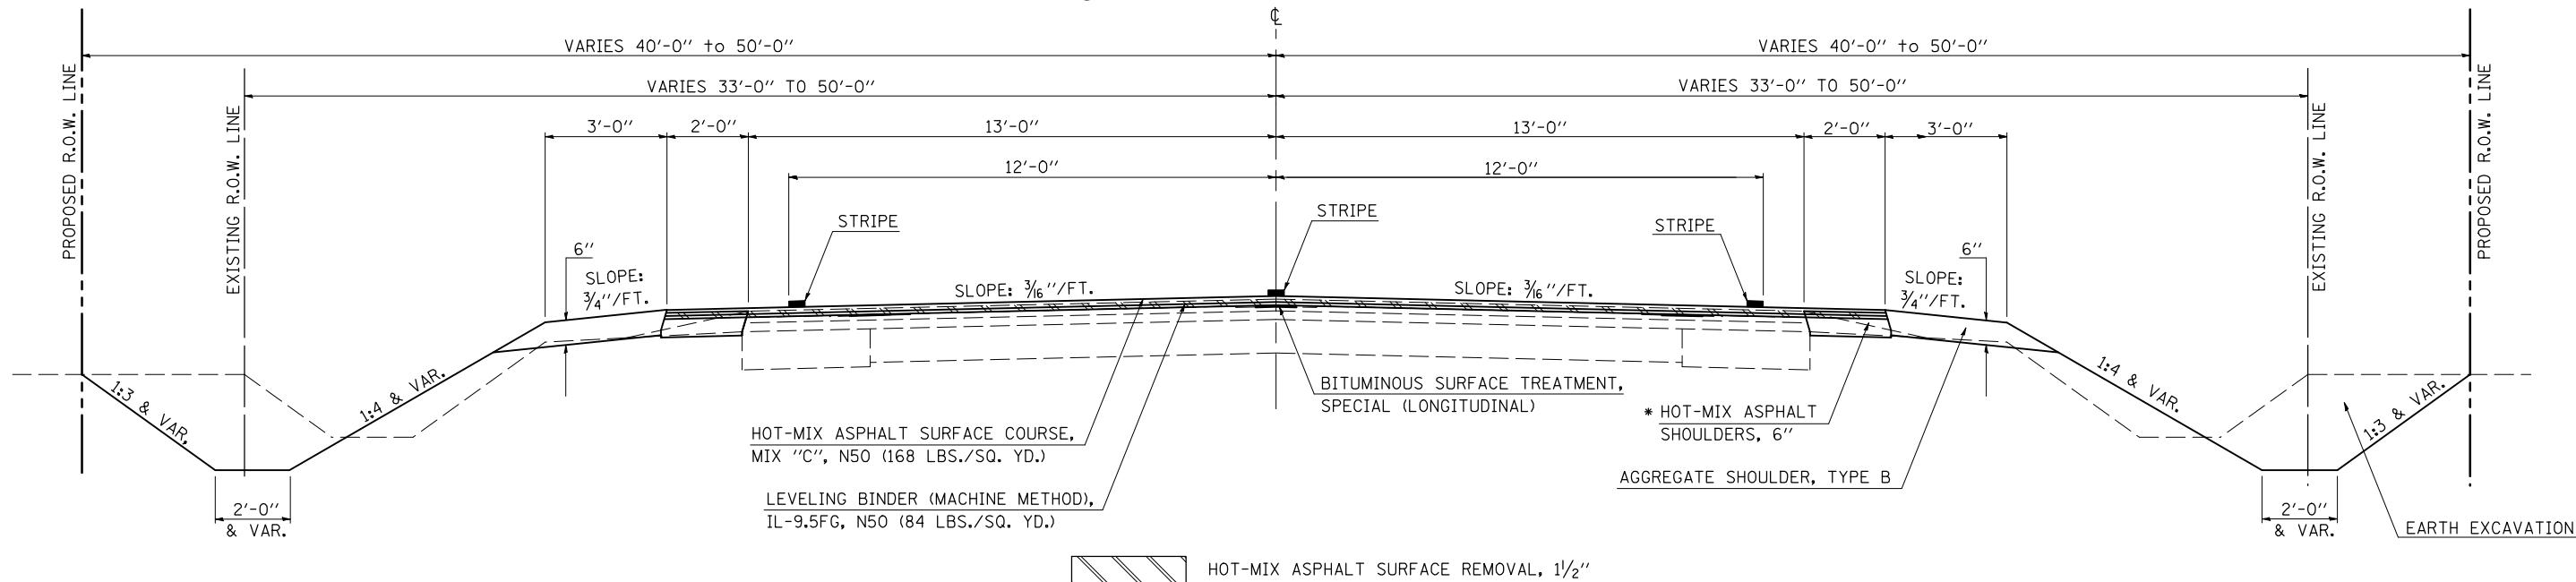

PLOT DATE = 8/14/2009
FILE NAME = c:\pwworkspace\pwworkspace\cearlock\1\10445\70623-sh1-typic1.dgn
PLOT SCALE = 42.3529 / IN.
REFERENCE = \$REF\$