


F.A.P. RTE.	SECTION	COUNTY	TOTAL SHEETS	SHEET NO.
808	•	••	715	58
STA. 2300+50.00		TO STA. 2306+50.00		
FED. ROAD DIST. NO.		ILLINOIS FED. AID PROJECT		

- (205,57,105)RS-2
- CHAMPAIGN & DOUGLAS

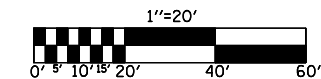

LEGEND

- DRIVEWAY PAVEMENT REMOVAL
- GUTTER REMOVAL
- COMBINATION CURB & GUTTER REMOVAL
- HOT-MIX ASPHALT SURFACE REMOVAL, 1 1/2"
- HOT-MIX ASPHALT SURFACE REMOVAL - BUTT JOINT

REMOVAL DETAIL SHEETS / PHILO

SHEET 4 OF 5

40600982 HOT-MIX ASPHALT SURFACE REMOVAL - BUTT JOINT

44000155 HOT-MIX ASPHALT SURFACE REMOVAL, 1 1/2"

STATION	LOCATION	AREA (SQ YD)
2301+32.60	VAN BUREN ST	239.00
2305+45.65	JEFFERSON ST	234.00


STATION	TO	STATION	LENGTH (FT)	WIDTH (FT)	AREA (SQ YD)
2300+50.00		2306+50.00	600.00	26.00	1733.33

TOTAL = 473.00 SQ YD

TOTAL = 1733.33 SQ YD

LOCUST GROVE CEMETERY

LOCUST GROVE CEMETERY

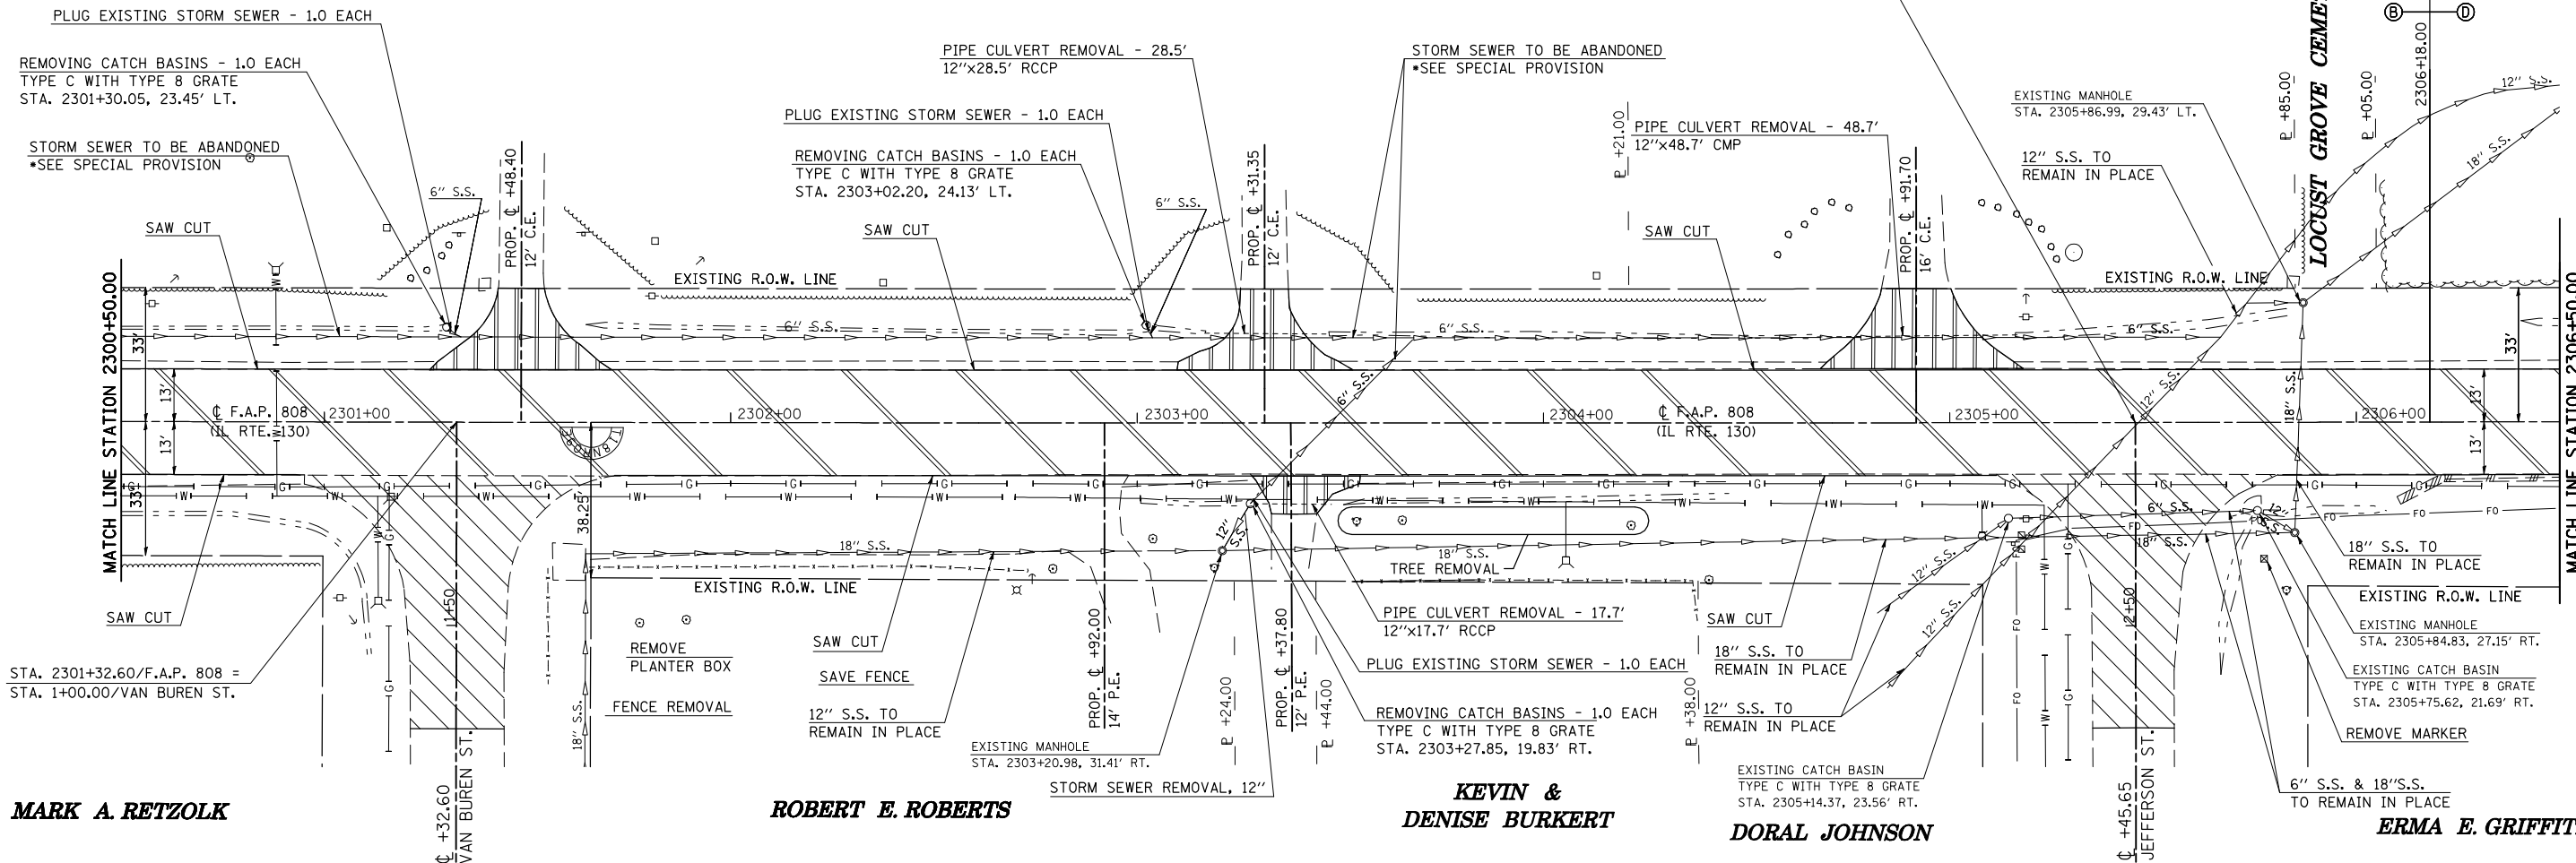

MARK A. RETZOLK

ROBERT E. ROBERTS

KEVIN & DENISE BURKERT

DORAL JOHNSON

ERMA E. GRIFFITH

44213200 SAW CUTS

STATION	OFFSET (FT)	TO	STATION	OFFSET (FT)	QUANTITY (FT)
2300+50.00	13.00 RT.		2300+95.00	13.00 RT.	45.00
2301+85.00	13.00 RT.		2305+15.00	13.00 RT.	350.00
2305+75.00	13.00 RT.		2306+50.00	13.00 RT.	75.00
2300+50.00	13.00 LT.		2306+50.00	13.00 LT.	600.00

TOTAL = 1070.00 FT

NOTE:
SAW CUTS SHALL BE USED TO ESTABLISH A 13 FT PAVEMENT WIDTH PRIOR TO THE CONSTRUCTION OF THE COMBINATION CURB & GUTTER. THE MISCELLANEOUS PAVEMENT TO BE REMOVED WILL NOT BE PAID FOR SEPARATELY, BUT SHALL BE CONSIDERED INCIDENTAL TO THE EARTH EXCAVATION OPERATIONS REQUIRED FOR CONSTRUCTION OF THE COMBINATION CURB & GUTTER.

44000400 GUTTER REMOVAL

STATION	OFFSET (FT)	TO	STATION	OFFSET (FT)	QUANTITY (FT)
2306+12.00	18.00 RT.		2306+22.00	14.00 RT.	10.00
2306+22.00	14.00 RT.		2306+50.00		28.00

TOTAL = 38.00 FT

55100500 STORM SEWER REMOVAL, 12"

STATION	OFFSET (FT)	TO	STATION	OFFSET (FT)	QUANTITY (FT)
2303+20.98	31.41 RT.		2303+27.85	19.83 RT.	14.00

TOTAL = 14.00 FT

44000200 DRIVEWAY PAVEMENT REMOVAL

STATION	OFFSET (FT)	QUANTITY (SQ YD)
2301+48.40	13.00 LT.	53.00
2303+31.35	13.00 LT.	47.00
2303+37.80	13.00 RT.	19.00
2304+91.70	13.00 LT.	66.00

TOTAL = 185.00 SQ YD

50105220 PIPE CULVERT REMOVAL

STATION	OFFSET (FT)	QUANTITY (FT)
2303+31.35	22.00 LT.	28.50
2303+37.80	20.00 RT.	17.70
2304+91.70	21.00 LT.	48.70

TOTAL = 94.90 FT

60500050 REMOVING CATCH BASINS

STATION	OFFSET (FT)	QUANTITY (EACH)
2301+30.05	23.45 LT.	1.00
2303+02.20	24.13 LT.	1.00
2303+27.85	19.83 LT.	1.00

TOTAL = 3.00 EACH

Z0041700 PLUG EXISTING STORM SEWER

STATION	OFFSET (FT)	QUANTITY (EACH)
2301+30.05	23.45 LT.	1.00
2303+02.20	24.13 LT.	1.00
2303+27.85	19.83 RT.	1.00

TOTAL = 3.00 EACH

TREE REMOVAL

NOTE: SEE RURAL SCHEDULE OF QUANTITIES

FENCE REMOVAL

NOTE: SEE RURAL SCHEDULE OF QUANTITIES

REMOVE R.O.W. MARKERS

NOTE: SEE RURAL SCHEDULE OF QUANTITIES

ILLINOIS DEPARTMENT OF TRANSPORTATION
REMOVAL DETAIL SHEET/PHILO
STATION 2300+50.00 TO STATION 2306+50.00

F.A.P. ROUTE 808 (IL ROUTE 130)
SECTION (205,57,105)RS-2
CHAMPAIGN & DOUGLAS COUNTIES

SCALE: 1" = 20'
DATE: 06/10/09
DRAWN BY: B.B.P.
CHECKED BY: G.A.E.

PLOT DATE = 8/13/2009
FILE NAME = G:\b\work\K\PHILOT\CEARLOCK\JD\010445\70623-sht-r-em.dgn
USER NAME = ceartoolkjd