


F.A.P. RTE.	SECTION	COUNTY	TOTAL SHEETS	SHEET NO.
808	.	..	715	80
STA. 2012+50.00		TO STA. 2028+50.00		
FED. ROAD DIST. NO.		ILLINOIS FED. AID PROJECT		


SEC. 14, T. 17 N., R. 9 E., 3rd P.M. MARYANN MAYHALL, PATRICIA BLOCK AND MICHAEL MOONEY, TRUSTEES 5527014

SEC. 15, T. 17 N., R. 9 E., 3rd P.M. LINDA L. RUND 5527016

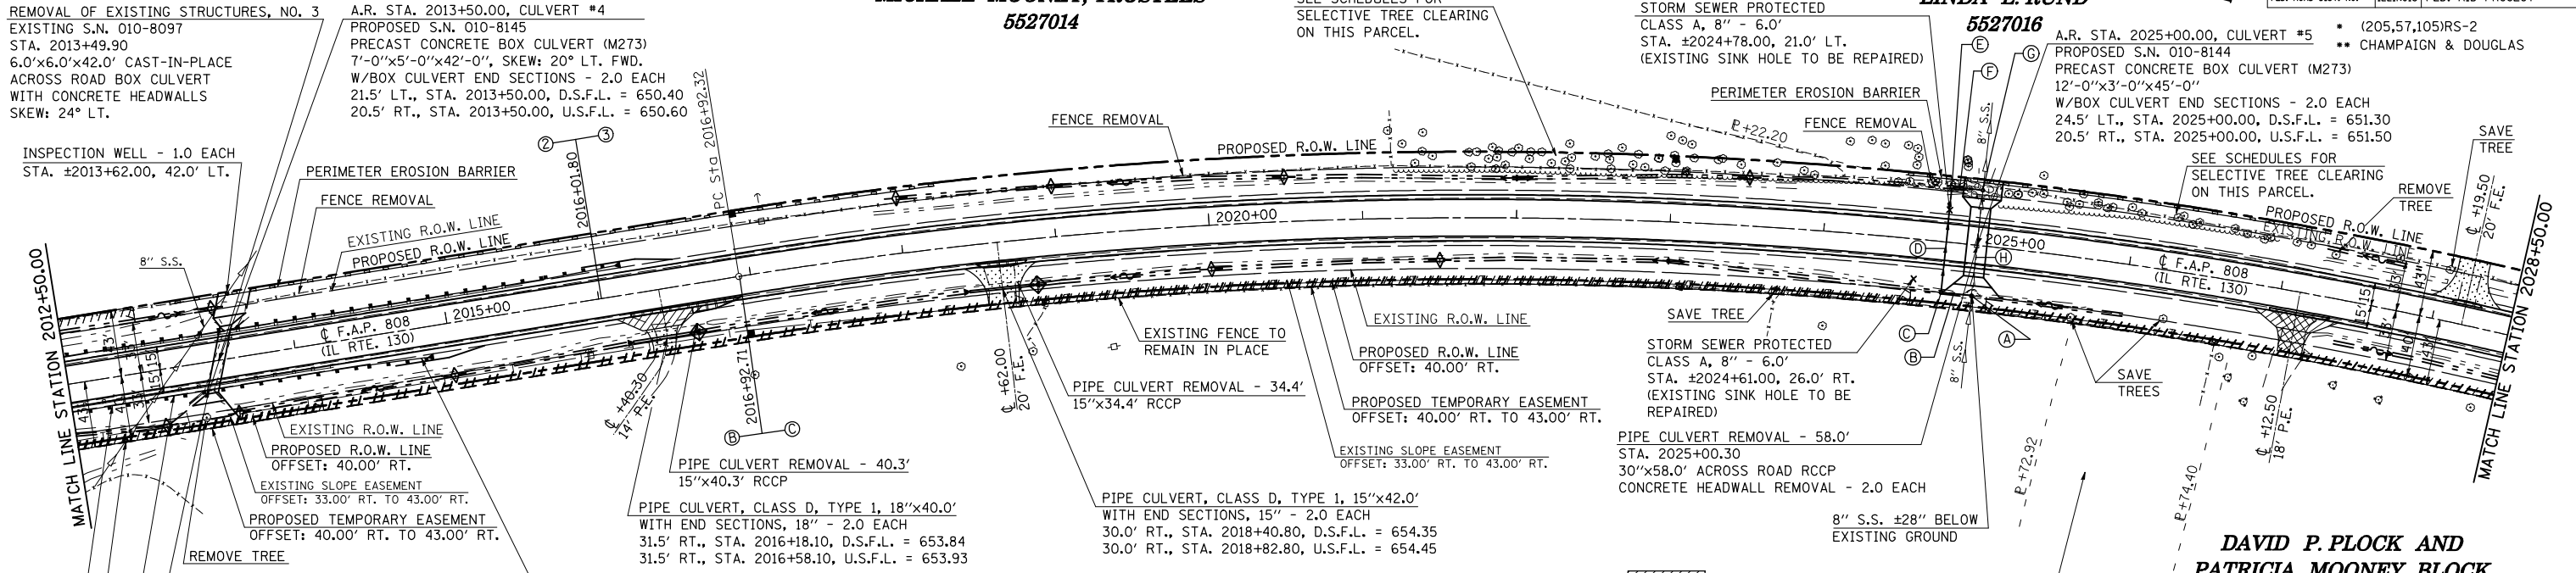


- INCIDENTAL HOT-MIX ASPHALT SURFACING
- AGGREGATE SURFACE COURSE, TYPE B
- HOT-MIX ASPHALT SURFACE REMOVAL - BUTT JOINT
- DRIVEWAY PAVEMENT REMOVAL

DAVID P. PLOCK AND PATRICIA MOONEY BLOCK 5527015
PATRICIA M. BLOCK 5527037

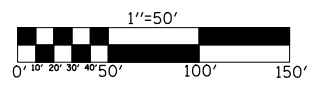

MARYANN MAYHALL, PATRICIA BLOCK AND MICHAEL MOONEY, TRUSTEES 5527014

SEC. 14, T. 17 N., R. 9 E., 3rd P.M.

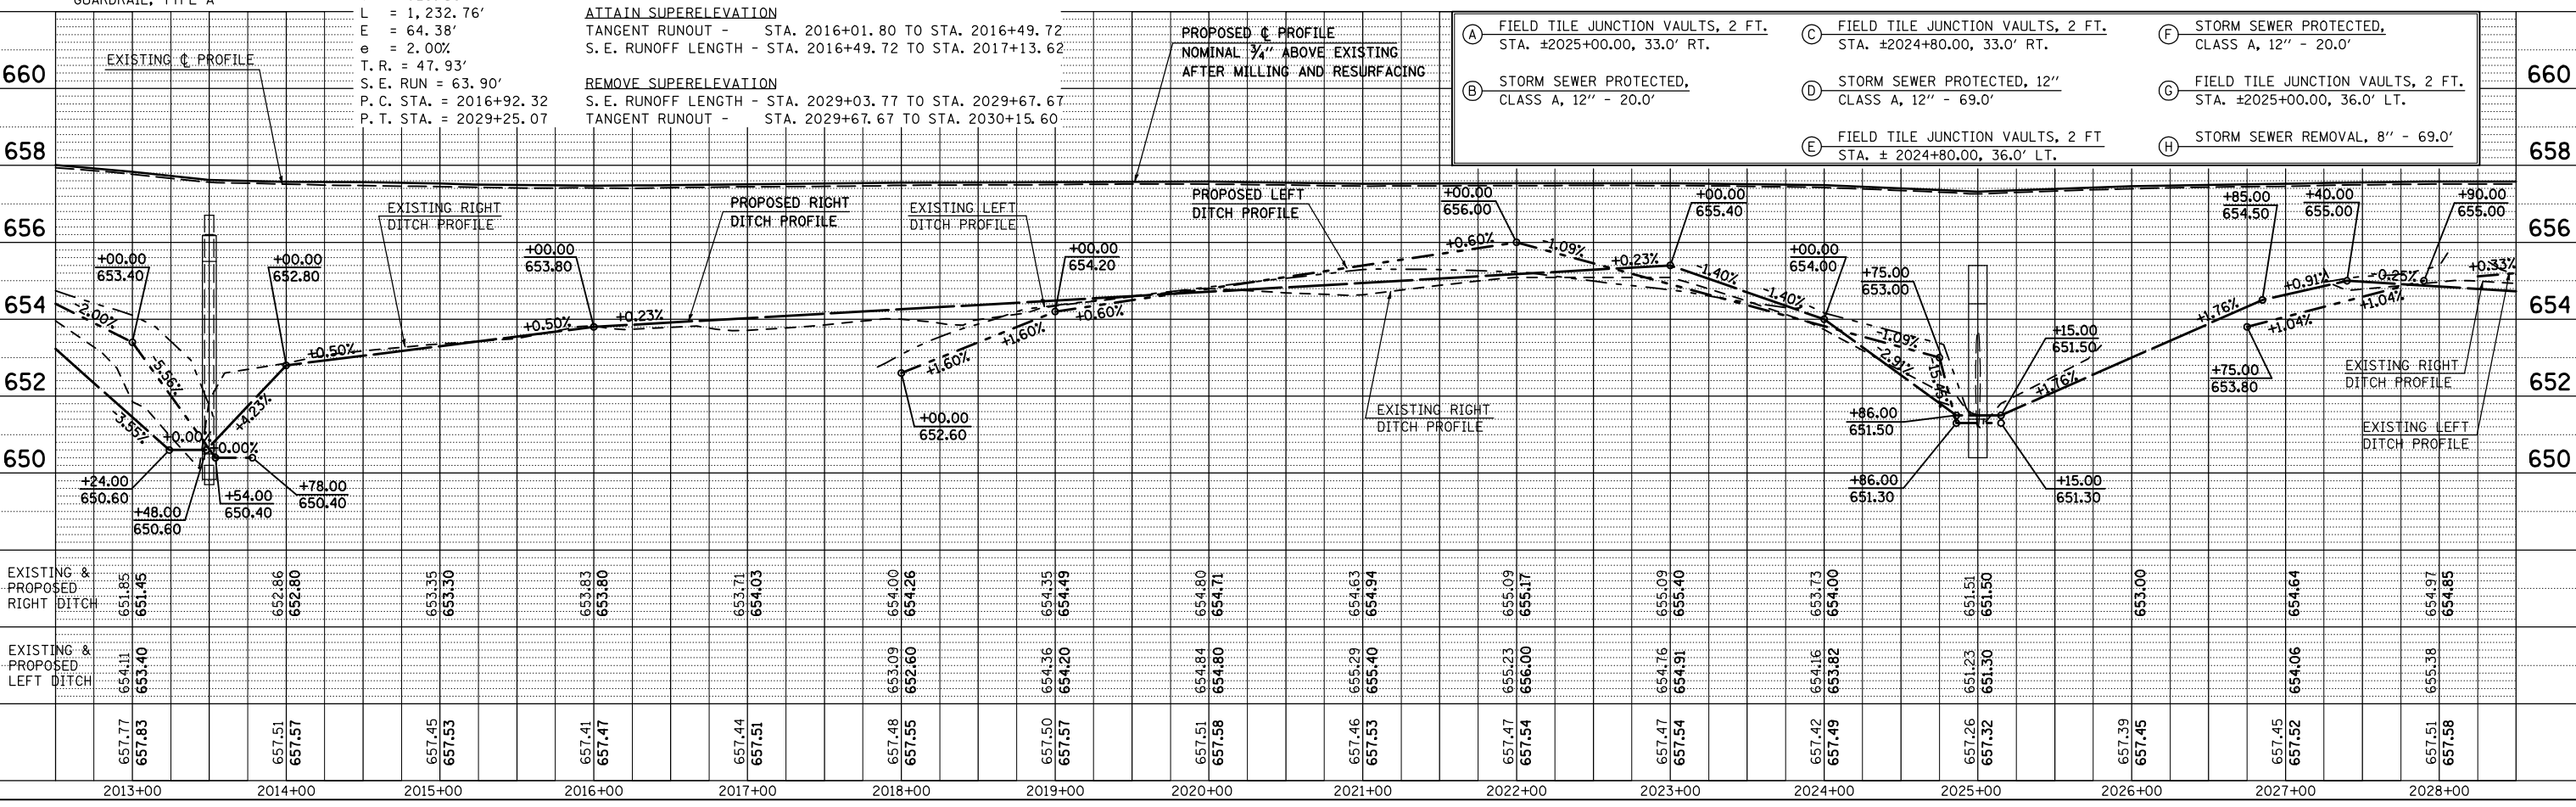

DATE	BY

DATE	BY

PLOT DATE = 8/13/2009
 FILE NAME = c:\pwworkspace\pblock\cearlock\70623\1717-3rd P.M. SEC 14, T. 17 N., R. 9 E., 3rd P.M. Dwg.dwg
 PLOT SCALE = 1/8" = 1' IN.
 USER NAME = ceblock