


SEC. 27, T. 18 N., R. 9 E., 3rd P.M.

FREDERICK MAX FRANKS AND THE
MARGARETH A. GORDON REVOCABLE TRUST
5527048

THE SUCCESSOR TRUSTEE TO
OPAL ZENKE FRANKS
5527049

CONTRACT NO. 70623				
F.A.P. RTE.	SECTION	COUNTY	TOTAL SHEETS	SHEET NO.
808	.	..	715	95
STA. 2238+25.00 TO STA. 2253+25.00				
FED. ROAD DIST. NO. ILLINOIS FED. AID PROJECT				
(205,57,105)RS-2 .. CHAMPAIGN & DOUGLAS				


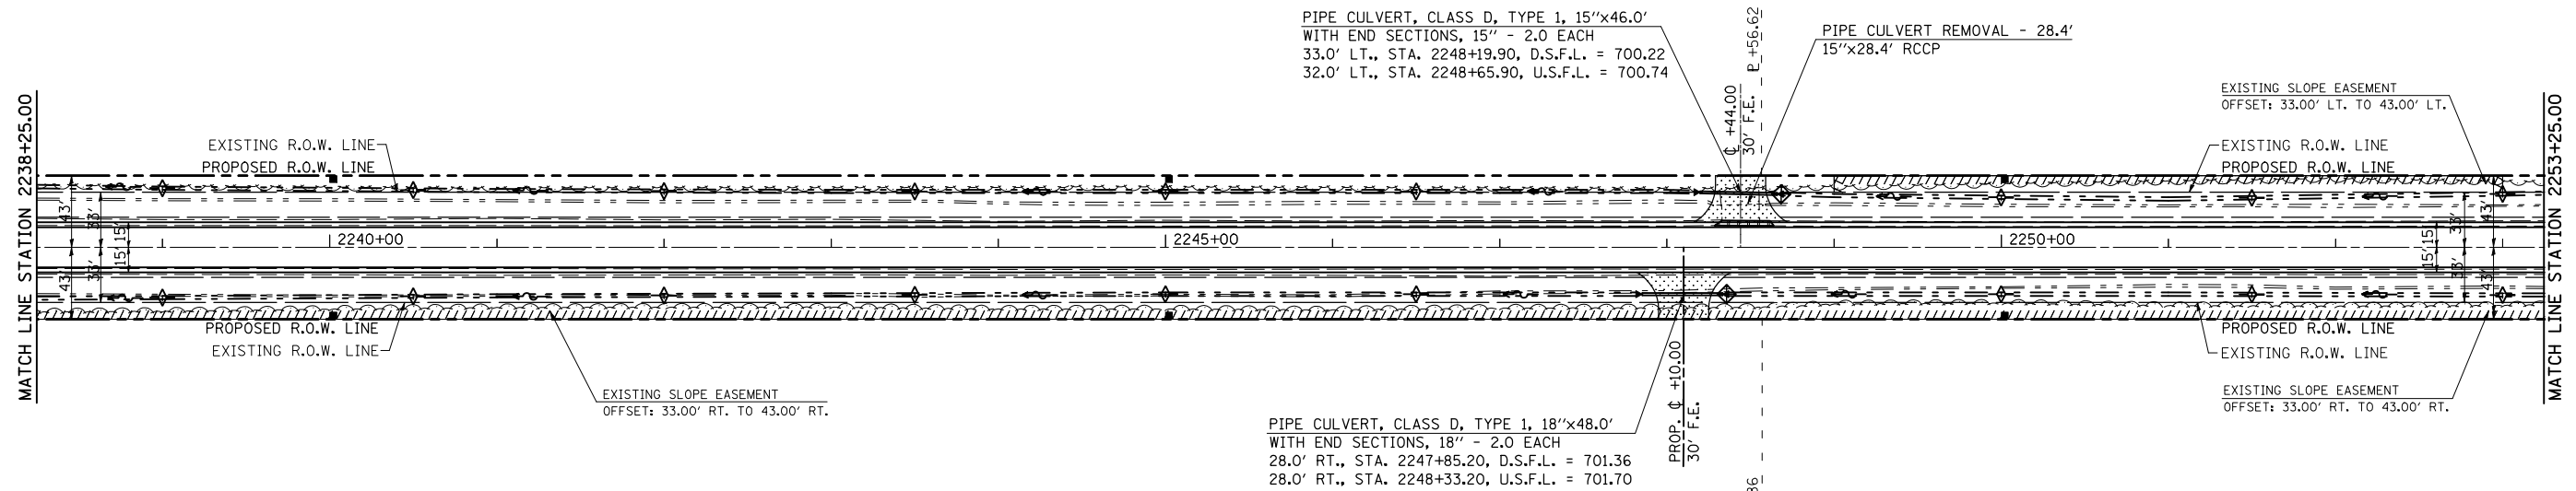


- INCIDENTAL HOT-MIX ASPHALT SURFACING
- AGGREGATE SURFACE COURSE, TYPE B
- HOT-MIX ASPHALT SURFACE REMOVAL - BUTT JOINT
- DRIVEWAY PAVEMENT REMOVAL

STEVEN W. GRINKMEYER
5527046

THE HEIRS OF FRANCES
BRAND, DECEASED
5527047

SEC. 26, T. 18 N., R. 9 E., 3rd P.M.

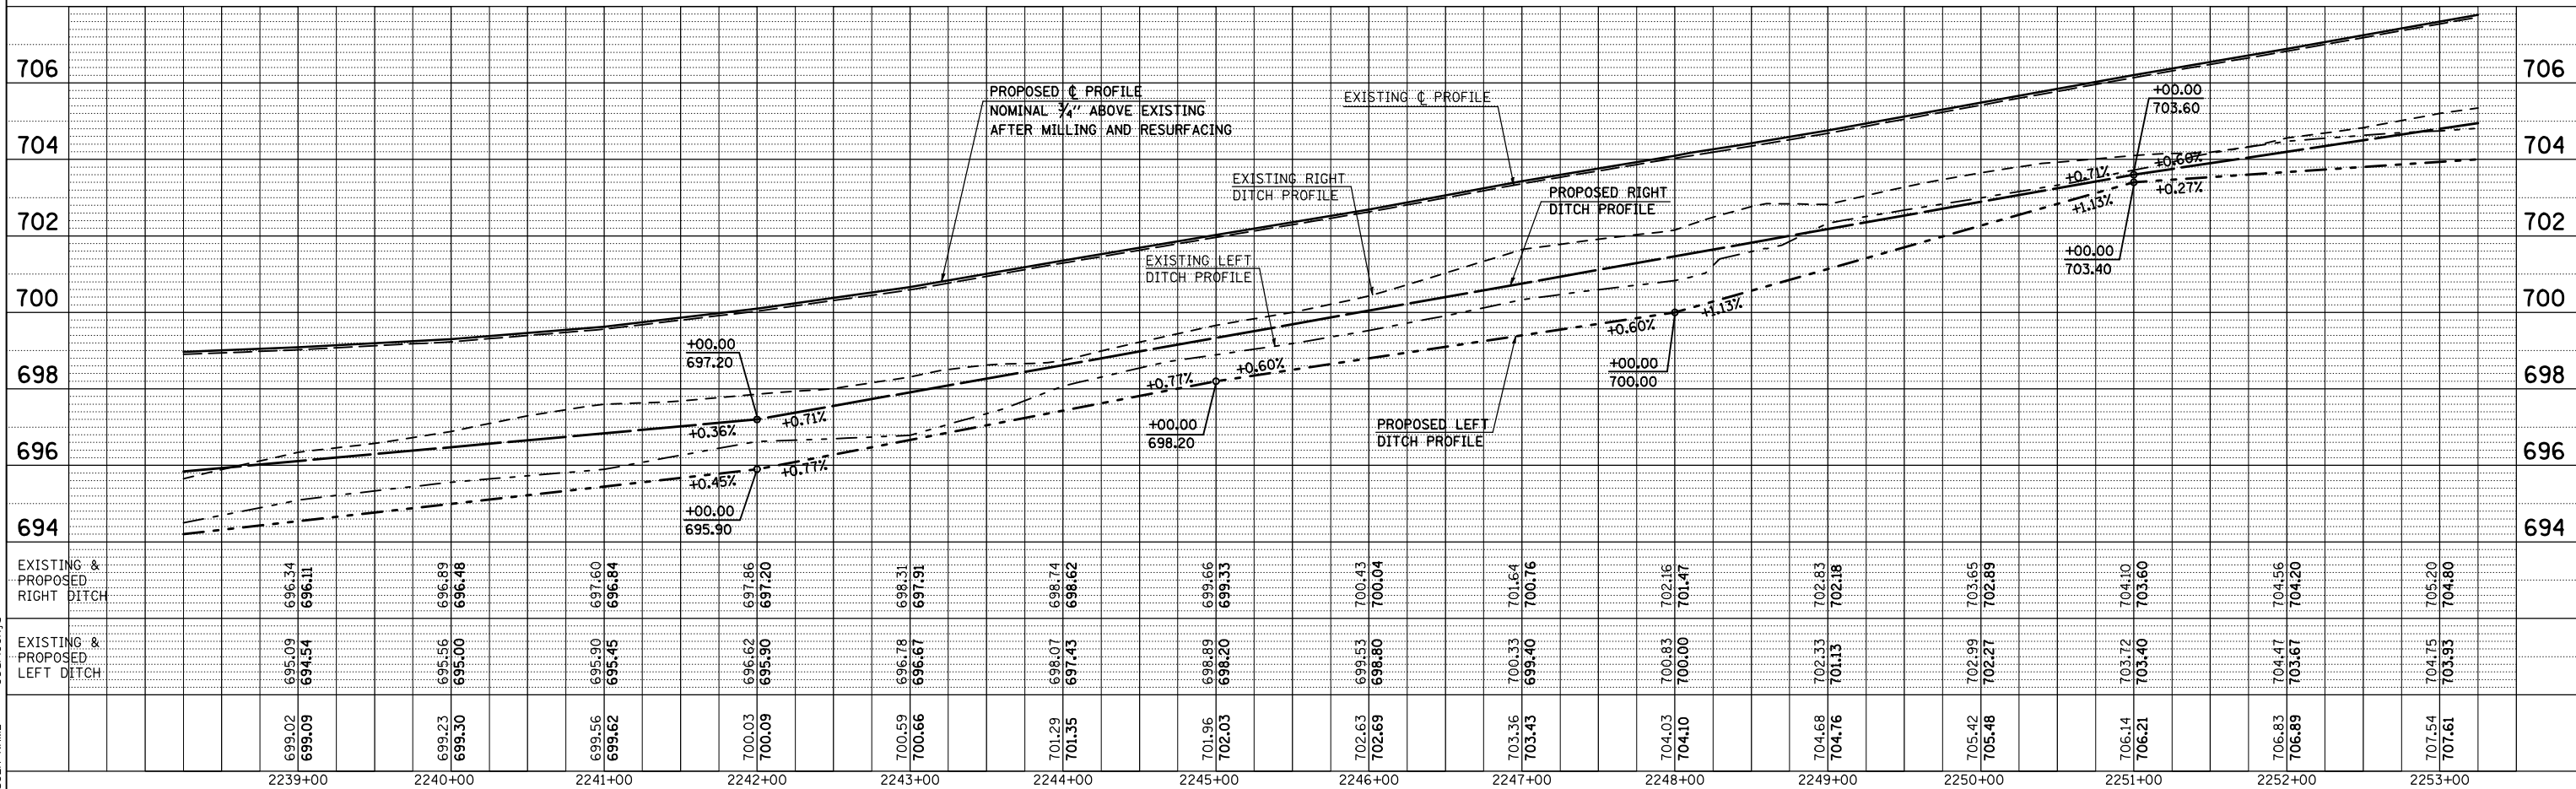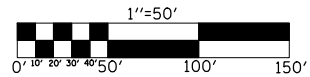

PLAN	SURVEYED	BY	DATE
	PLOTTED		
	CHECKED		
	NO. OF WAY CHECKED		
	CADD FILE NAME		

PROFILE	SURVEYED	BY	DATE
	PLOTTED		
	CHECKED		
	NO. OF STRUCTURE NOTATIONS CHKD		

PLOT DATE = 8/13/2009
FILE NAME = c:\dw\work\p\m\dot\gearlock\j\001445\70623-95.dwg
PLOT SCALE = 1/8" = 10'-0" / IN.
USER NAME = gearlockj