

F.A.P. RTE.	SECTION	COUNTY	TOTAL SHEETS	SHEET NO.
808	•	••	715	99

STA. 2283+25.00 TO STA. 2289+25.00
 FED. ROAD DIST. NO. ILLINOIS FED. AID PROJECT



- (205,57,105)RS-2
- CHAMPAIGN & DOUGLAS

SEC. 22, T. 18 N., R. 9 E., 3rd P.M.



MILDRED V. KLOCKENBRINK, ET. AL.
 5527050

FREDERICK JEWELL GREIN
 5527051

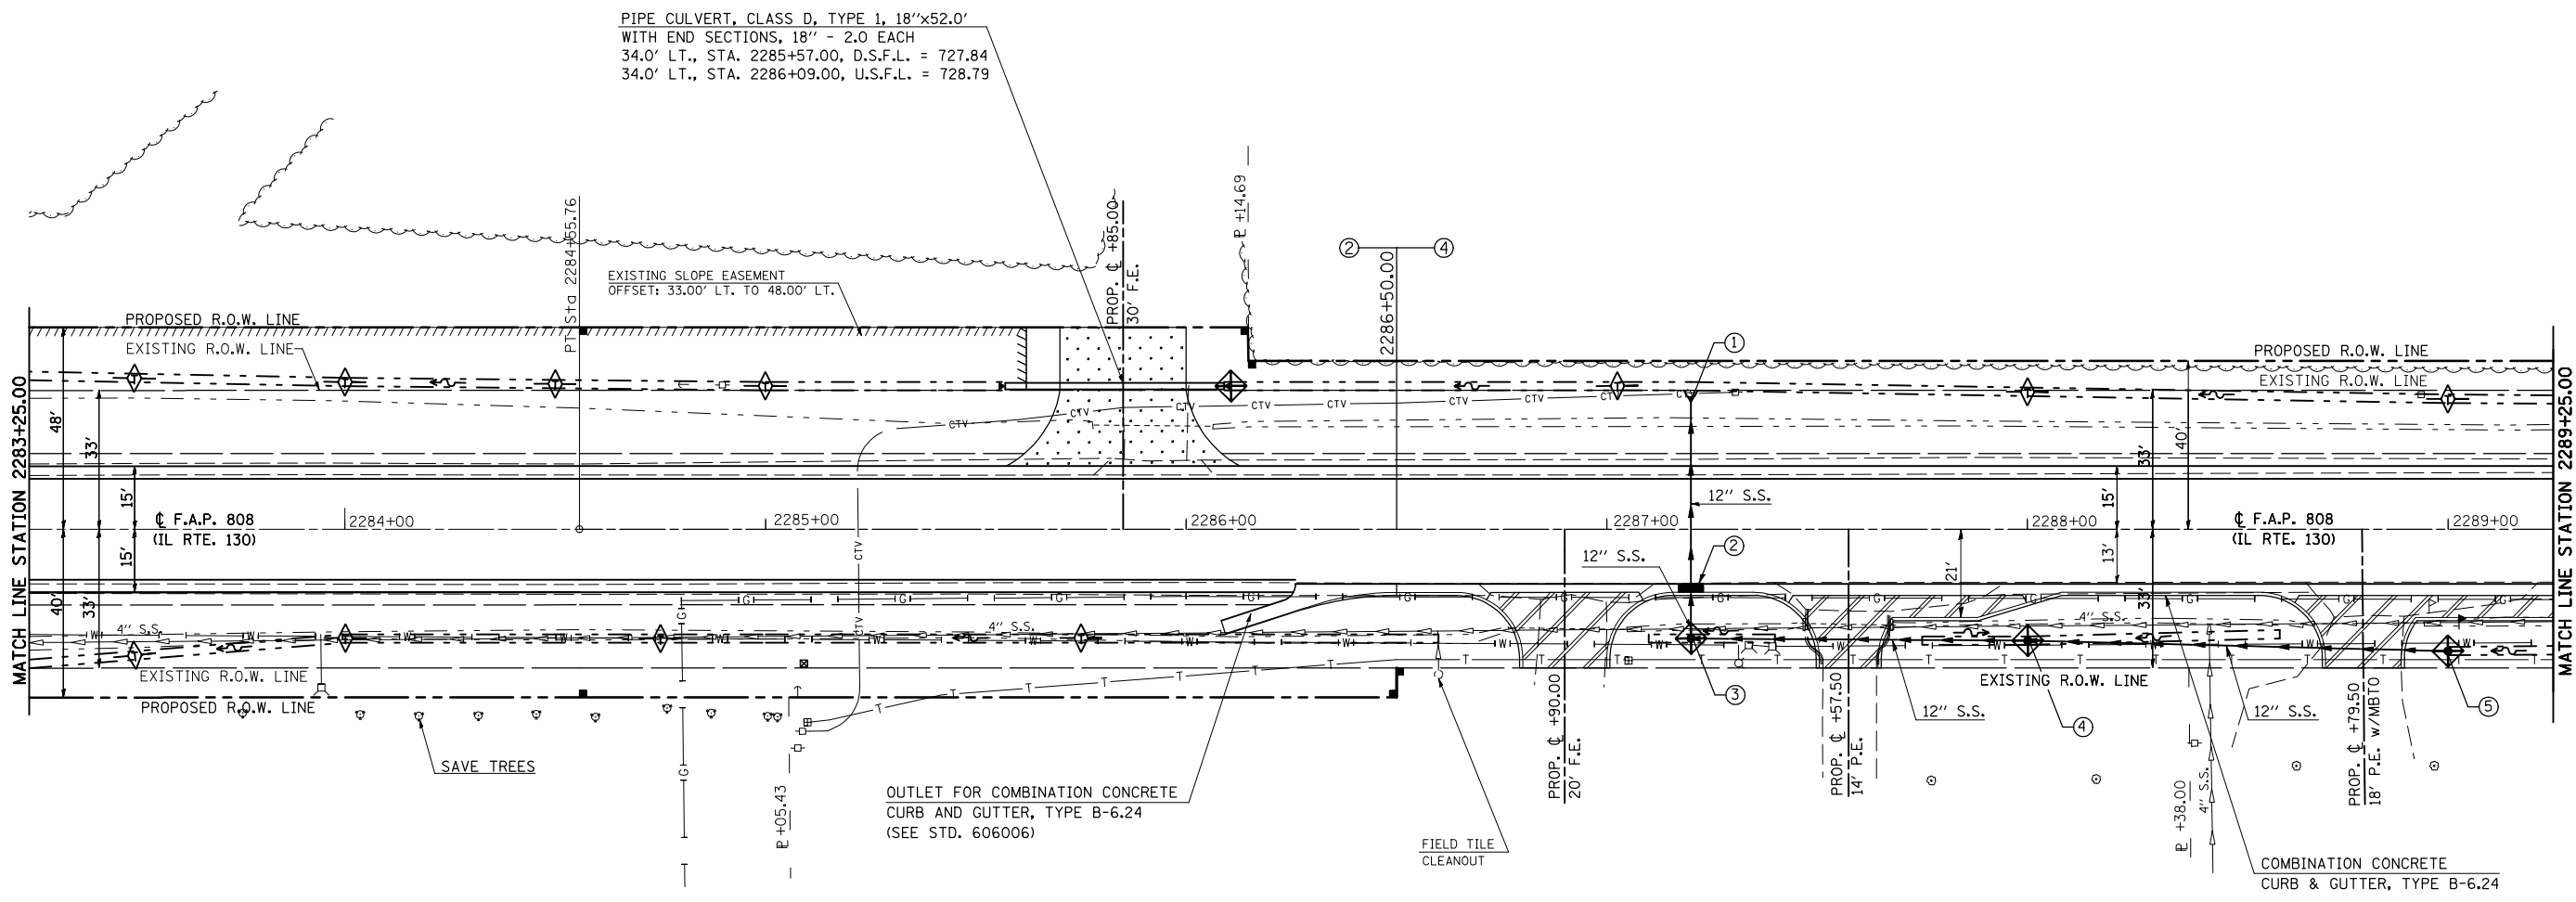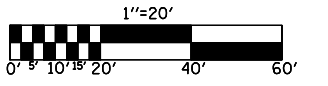

PATRICIA R. BEAIRD
 5527053

JUDITH H. PLOTNER, TRUSTEE
 5527054

MERVYN & VELMA OLSON

- INCIDENTAL HOT-MIX ASPHALT SURFACING
- AGGREGATE SURFACE COURSE, TYPE B
- P.C.C. DRIVEWAY PAVEMENT, 6"

SEC. 23, T. 18 N., R. 9 E., 3rd P.M.

ILLINOIS DEPARTMENT OF TRANSPORTATION
PLAN SHEET
 STATION 2283+25.00 TO STATION 2289+25.00
 F.A.P. ROUTE 808 (IL ROUTE 130)
 SECTION (205,57,105)RS-2
 CHAMPAIGN & DOUGLAS COUNTIES
 SCALE: 1" = 20' DRAWN BY: B.B.P.
 DATE: 07/13/09 CHECKED BY: G.A.E.

PLOT DATE = 8/13/2009
 FILE NAME = G:\b\work\k\p\m\DOT\GEARLOCK\JD\010445\70623-sht-pln\pfr_20.dgn
 PLOT NAME = 228323.pln
 USER NAME = gearlockj