


F.A.P. RTE.	SECTION	COUNTY	TOTAL SHEETS	SHEET NO.
808	•	••	715	127
STA. 2283+25.00 TO STA. 2300+50.00				
FED. ROAD DIST. NO.		ILLINOIS	FED. AID PROJECT	

- (205,57,105)RS-2
- CHAMPAIGN & DOUGLAS


**MILDRED V. KLOCKENBRINK, ET. AL.**  
5527050

**SEC. 22, T. 18 N., R. 9 E., 3rd P.M.**

**FREDERICK JEWELL GREIN**  
5527051


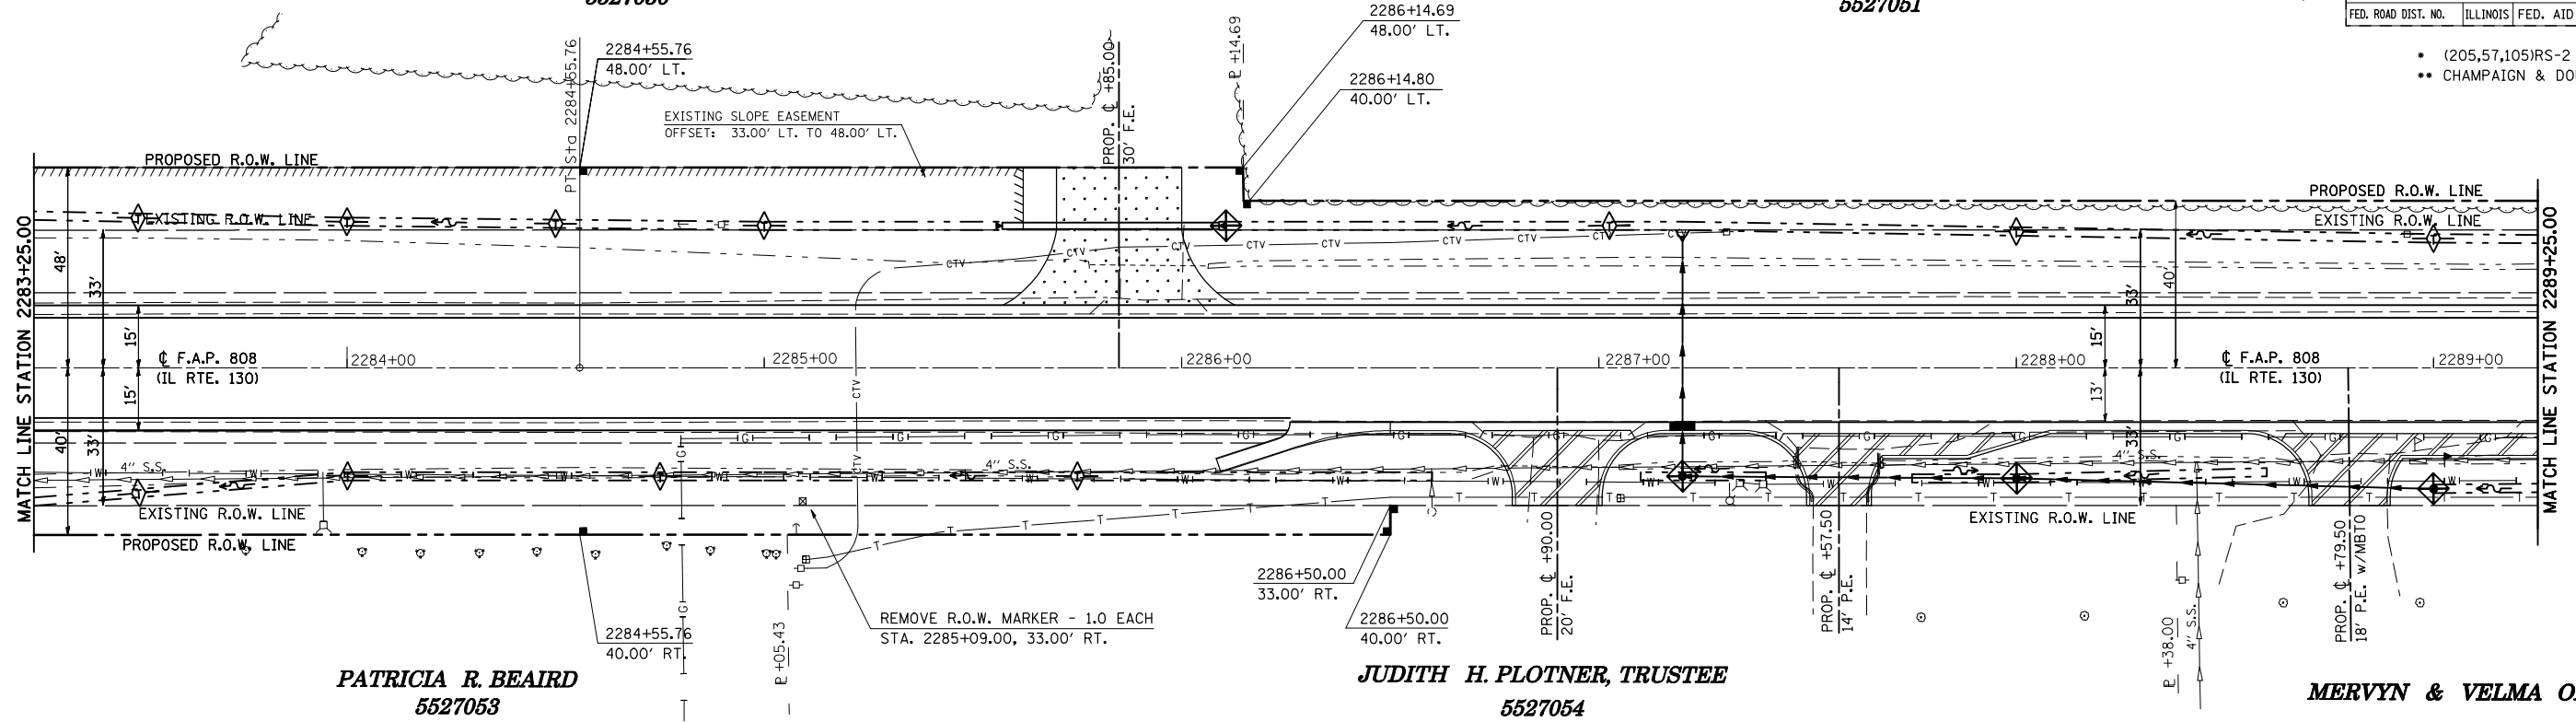


**SEC. 23, T. 18 N., R. 9 E., 3rd P.M.**

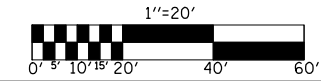

**SEC. 22, T. 18 N., R. 9 E., 3rd P.M.**

**FREDERICK JEWELL GREIN**  
5527051

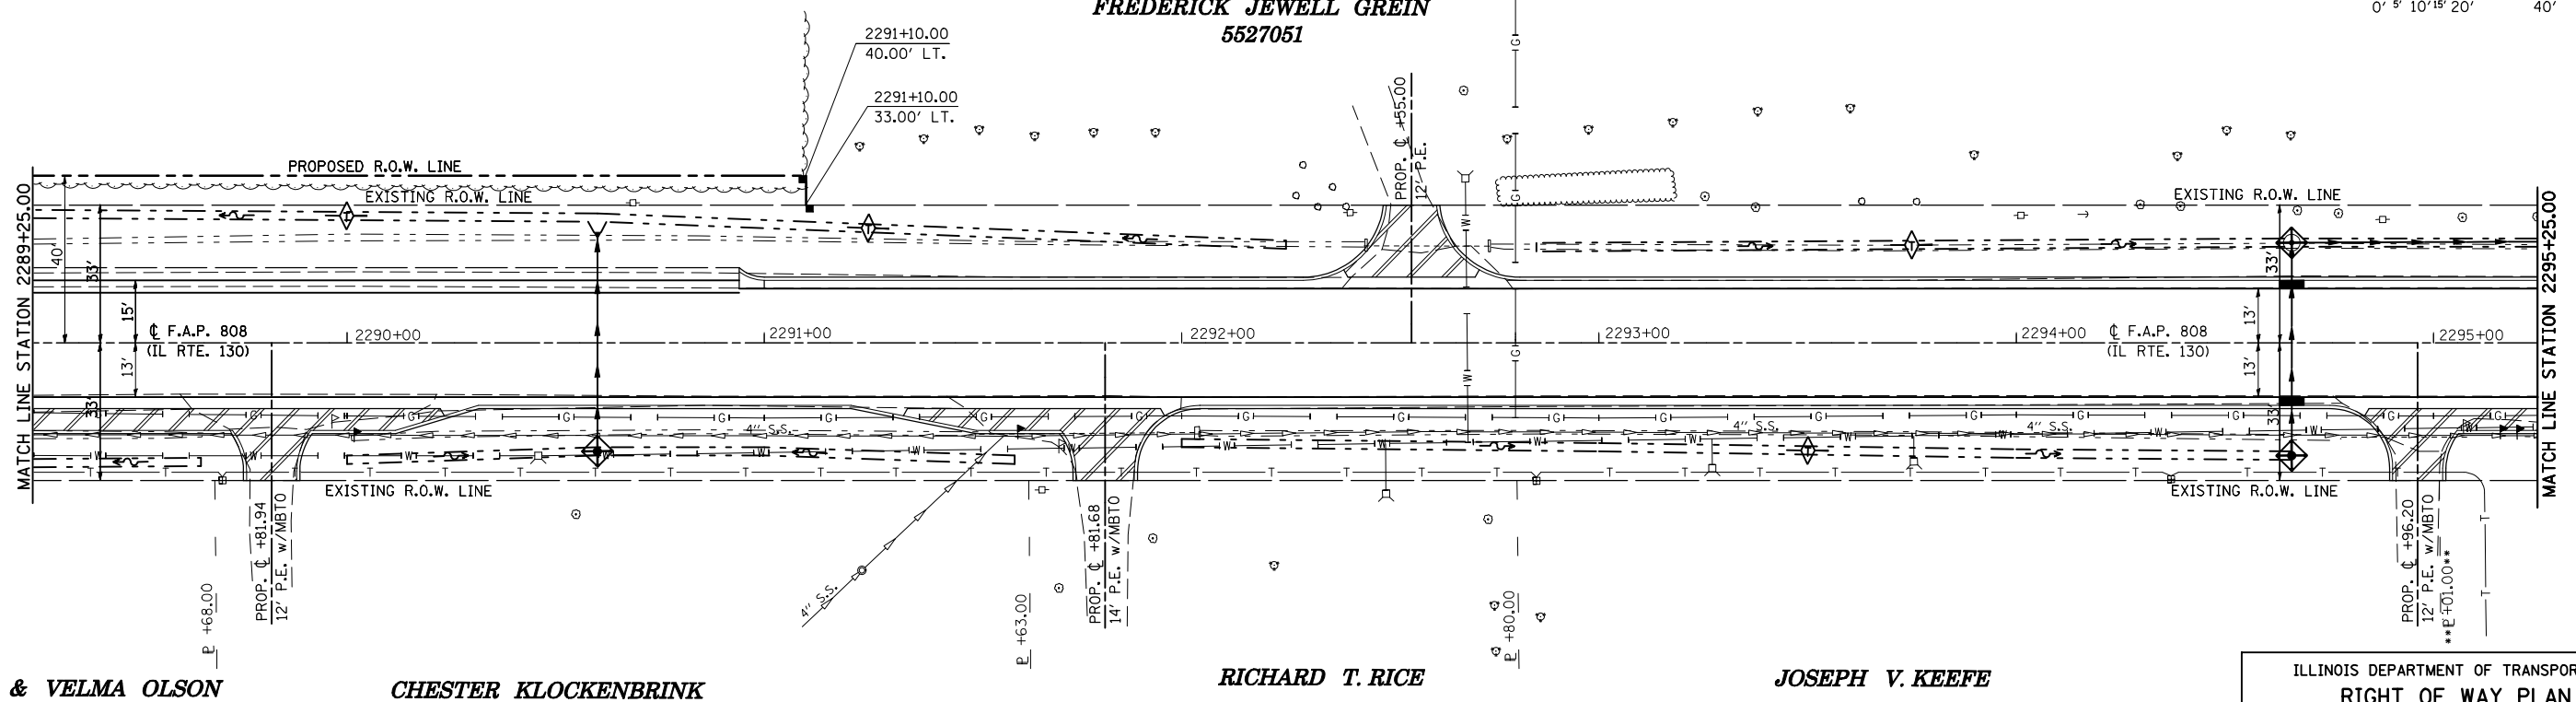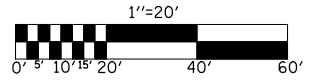

**SEC. 23, T. 18 N., R. 9 E., 3rd P.M.**

ILLINOIS DEPARTMENT OF TRANSPORTATION  
**RIGHT OF WAY PLAN**  
STATION 2283+25.00 TO STATION 2289+25.00  
SCALE: 1" = 20'  
DATE: 07/13/09  
DRAWN BY: B.B.P.  
CHECKED BY: G.A.E.

PLOT DATE = 8/13/2009  
FILE NAME = c:\pwworkspace\p1001\CEARLOCK\JOBID011445\70623-shr-r-o-w-plan.dgn  
PLOT SCALE = 42.3523 / IN.  
USER NAME = ceerlockjd