



F.A.P. RTE.	SECTION	COUNTY	TOTAL SHEETS	SHEET NO.
808	.	..	715	129
STA. 2306+50.00		TO STA. 2310+00.00		
FED. ROAD DIST. NO.		ILLINOIS	FED. AID PROJECT	

- (205,57,105)RS-2
- CHAMPAIGN & DOUGLAS

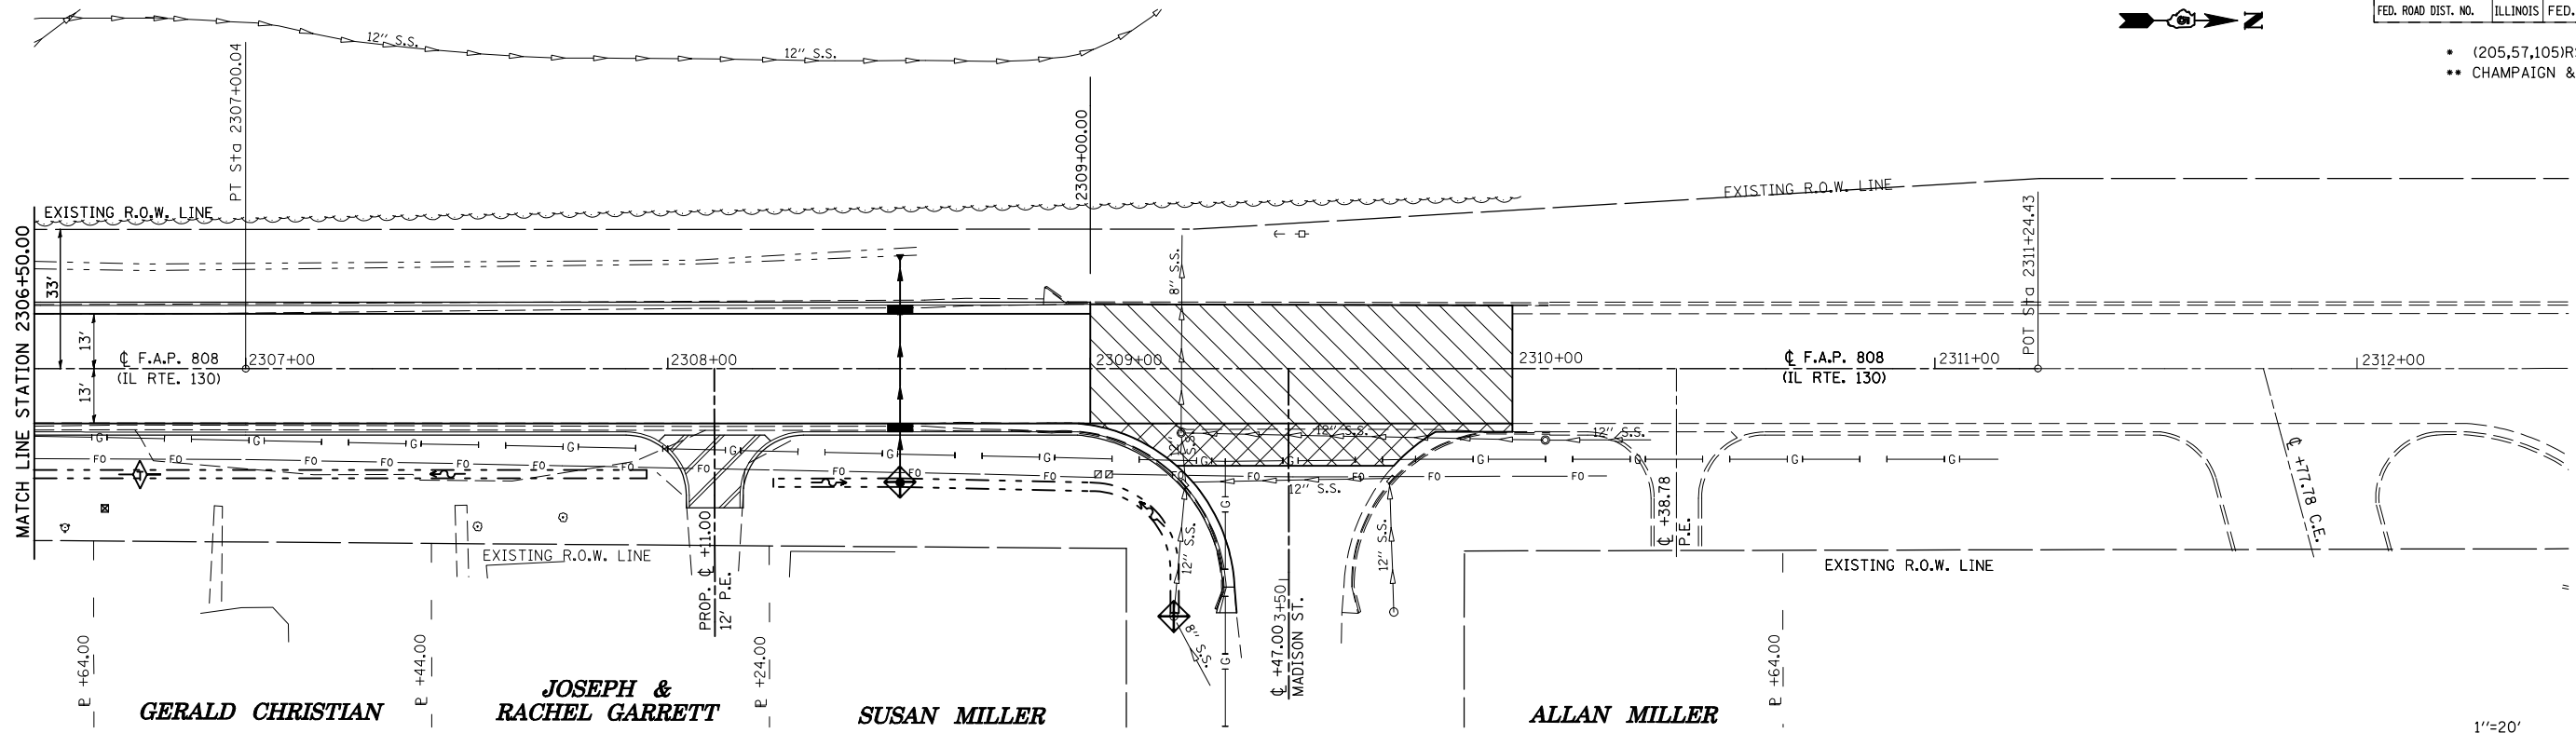

SEC. 23, T. 18 N., R. 9 E., 3rd P.M.

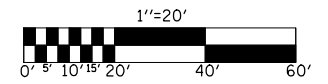

PLOT DATE = 8/13/2009
 FILE NAME = c:\pwworkspace\p1001\CEARLOCK\JD\0101445\70623-shr-rw-pln.dgn
 PLOT SCALE = 42.3523 / IN.
 USER NAME = ceerlockjd

ILLINOIS DEPARTMENT OF TRANSPORTATION
RIGHT OF WAY PLAN
 STATION 2306+50.00 TO STATION 2310+00.00
 SCALE: 1" = 20'
 DATE: 07/13/09
 DRAWN BY: B.B.P.
 CHECKED BY: G.A.E.