


T.R. 295B (300N)  
(WEST SIDE OF IL RTE. 130)

F.A.P. RTE.	SECTION	COUNTY	TOTAL SHEETS	SHEET NO.
808	*	**	715	162
STA. 2009+03.04		TO STA. 2009+03.04		
FED. ROAD DIST. NO.	ILLINOIS	FED. AID PROJECT		

DATE	BY

DATE	BY

PLOT DATE = 8/12/2009  
FILE NAME = I:\105682\105682.dwg  
PLOT SCALE = 1/8" = 1'-0"  
USER NAME = ceer-lock,fd

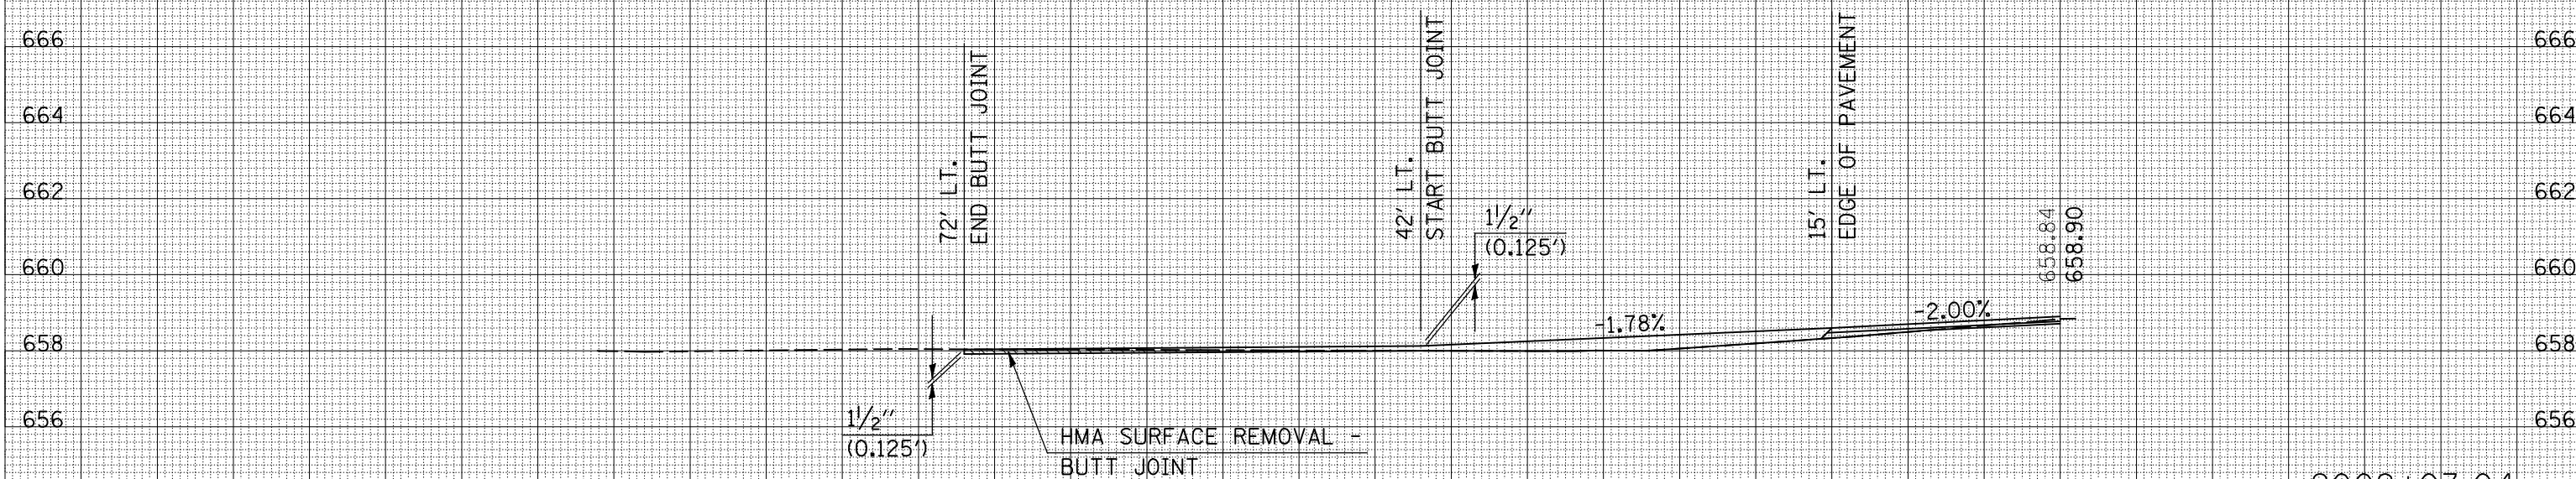

2009+03.04