

30 25 20 15 10 5 0 5 10 15 20 25 30 35 40 45 50 55 60 65 70 75 80 85 90 95 100 105 110 115 120

CONTRACT NO. 70623

T.R. 269A (600N)
(EAST SIDE OF IL RTE. 130)

F.A.P. RTE.	SECTION	COUNTY	TOTAL SHEETS	SHEET NO.
808	.	**	715	188
STA. 2169+03.13		TO STA. 2169+03.13		
FED. ROAD DIST. NO.	ILLINOIS	FED. AID PROJECT		

- * (205,57,105)HS-2
- ** CHAMPAIGN & DOUGLAS


BY	DATE

NO.	AREAS CHECKED

BY	DATE

NO.	AREAS CHECKED

PLOT DATE = 8/12/2008
 FILE NAME = 10.15.082
 PLOT SCALE = 1" = 40'
 USER NAME = ceer-lock-ld

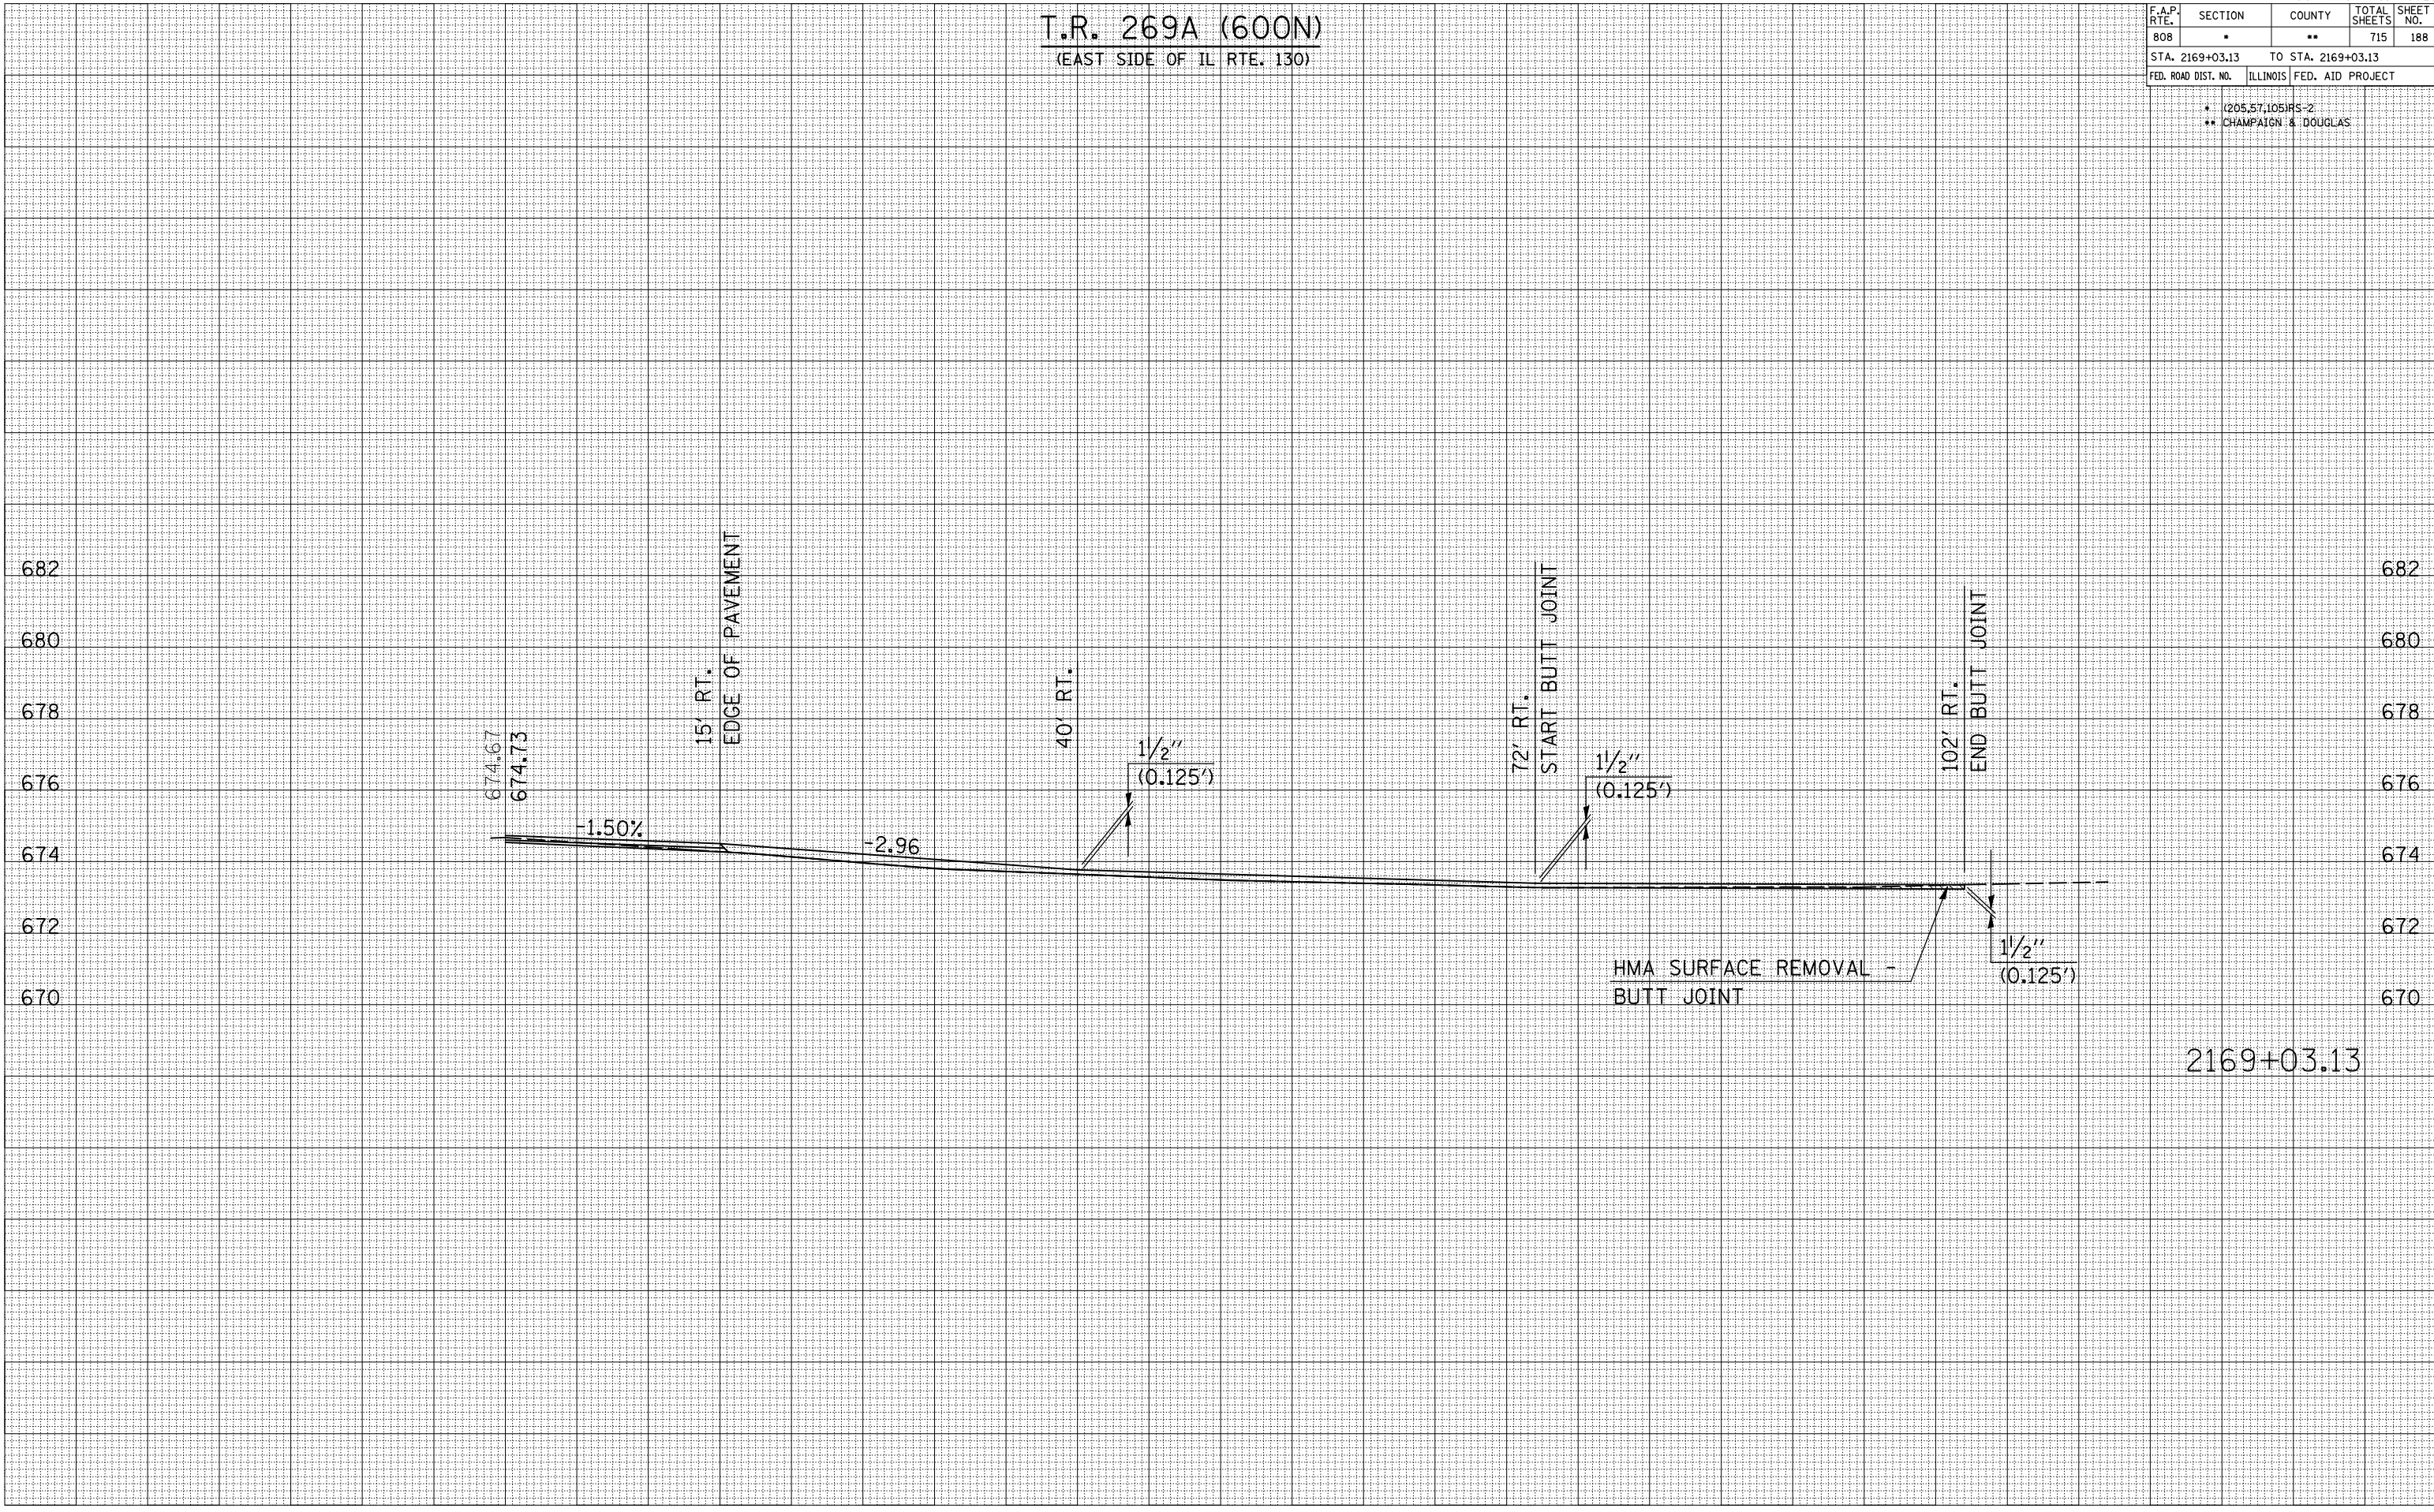

30 25 20 15 10 5 0 5 10 15 20 25 30 35 40 45 50 55 60 65 70 75 80 85 90 95 100 105 110 115 120 125 130