




END ELEVATION
DOWNSTREAM END

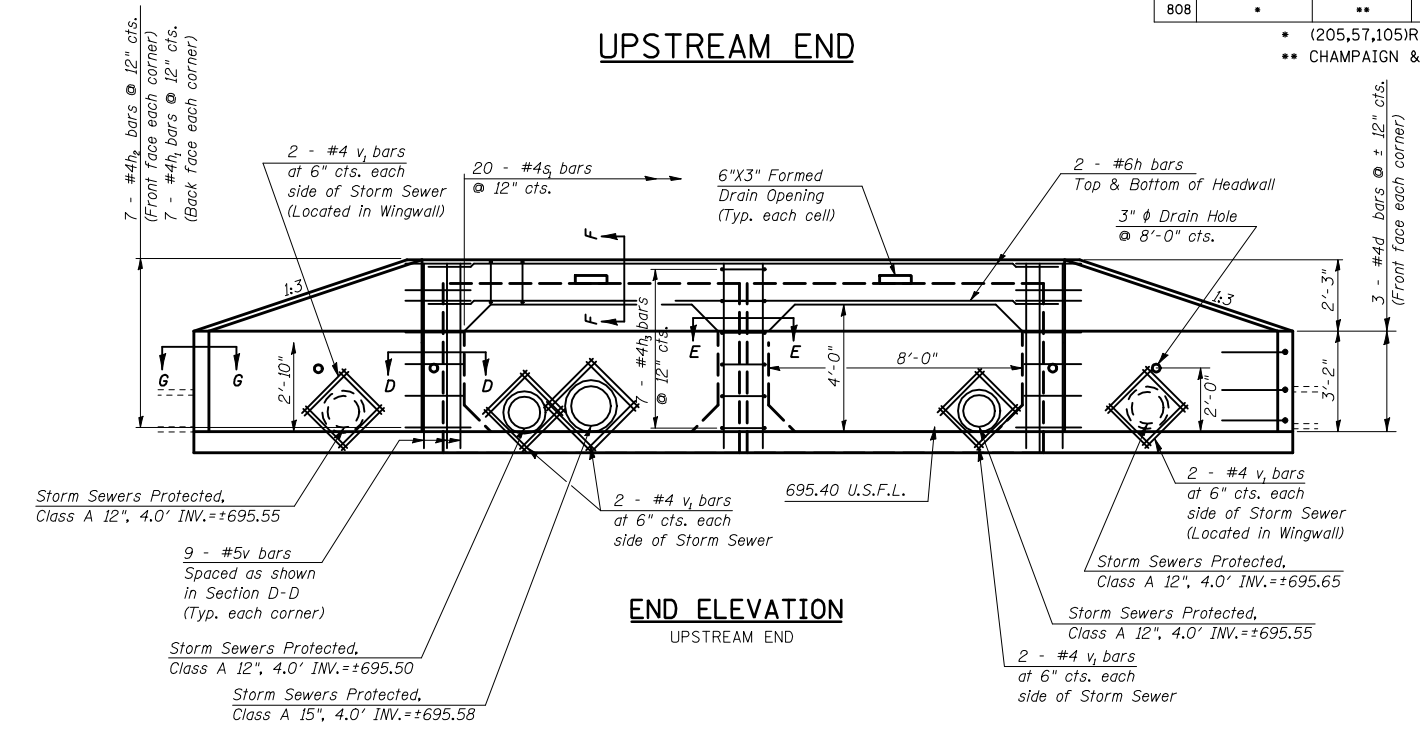

END ELEVATION
UPSTREAM END

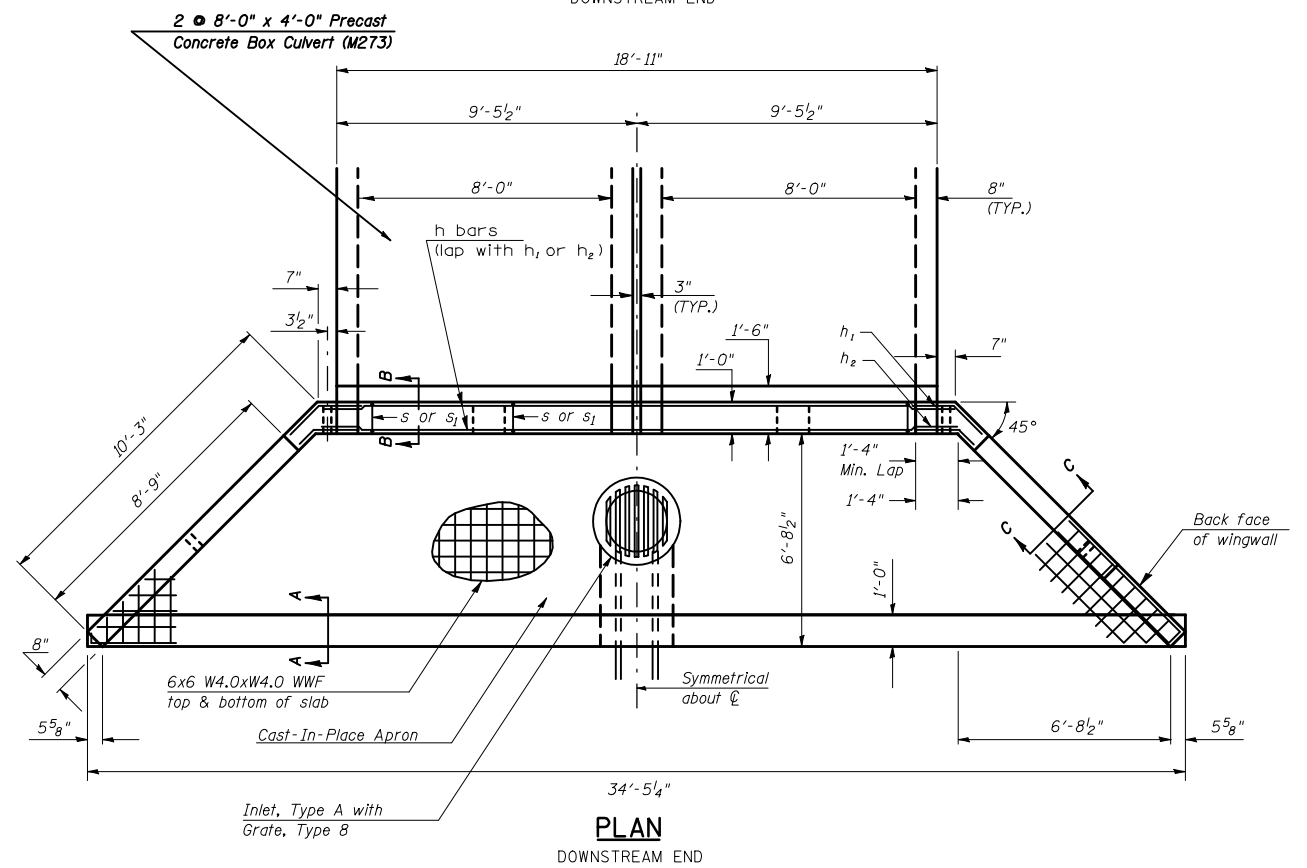

PLAN
DOWNSTREAM END

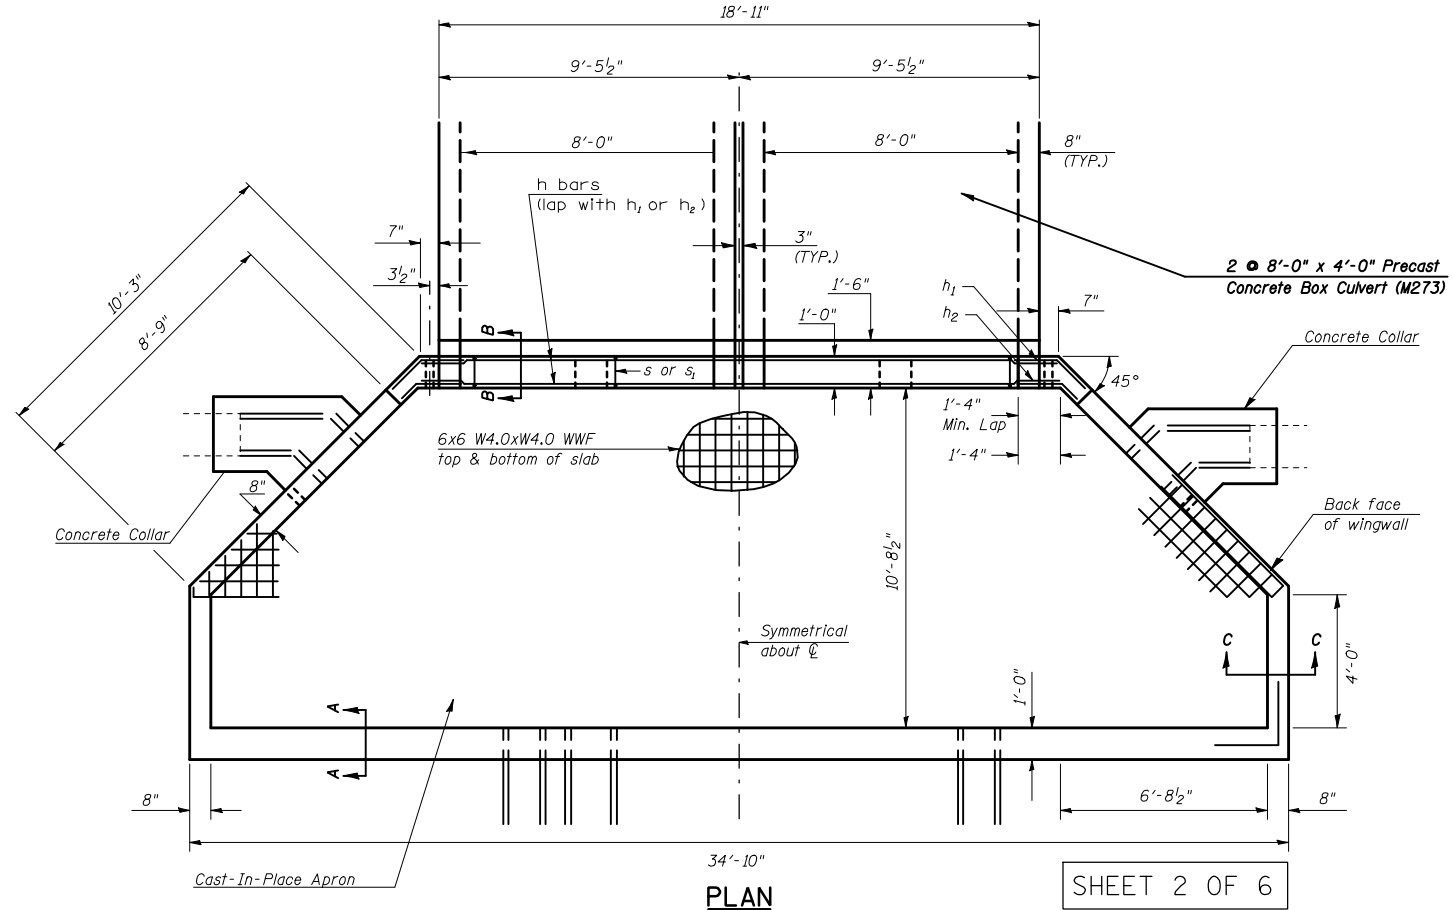

PLAN
UPSTREAM END

SHEET 2 OF 6

END SECTION DETAIL
DOUBLE 8'x4' PRECAST BOX CULVERT
 F.A.P. ROUTE 808 - SECTION (205,57,105)RS-2
 CHAMPAIGN COUNTY
 STATION 2264+91.00, S.N. 010-8137
 CULVERT NO. 13

PLOT DATE = 8/12/2009
 FILE NAME = c:\pwworkspace\70623-ht-culvert.dwg
 PLOT SCALE = 4:3/32 = 1/8"
 USER NAME = ceerlockjd