



F.A.P. RTE.	SECTION	COUNTY	TOTAL SHEETS	SHEET NO.
808	*	**	715	302
STA.		TO STA.		
FED. ROAD DIST. NO.		ILLINOIS FED. AID PROJECT		
* (205,57,105)RS-2 ** CHAMPAIGN & DOUGLAS				

## TRANSITION DETAIL AT BEGINNING OF PROJECT STATION 297+50.00

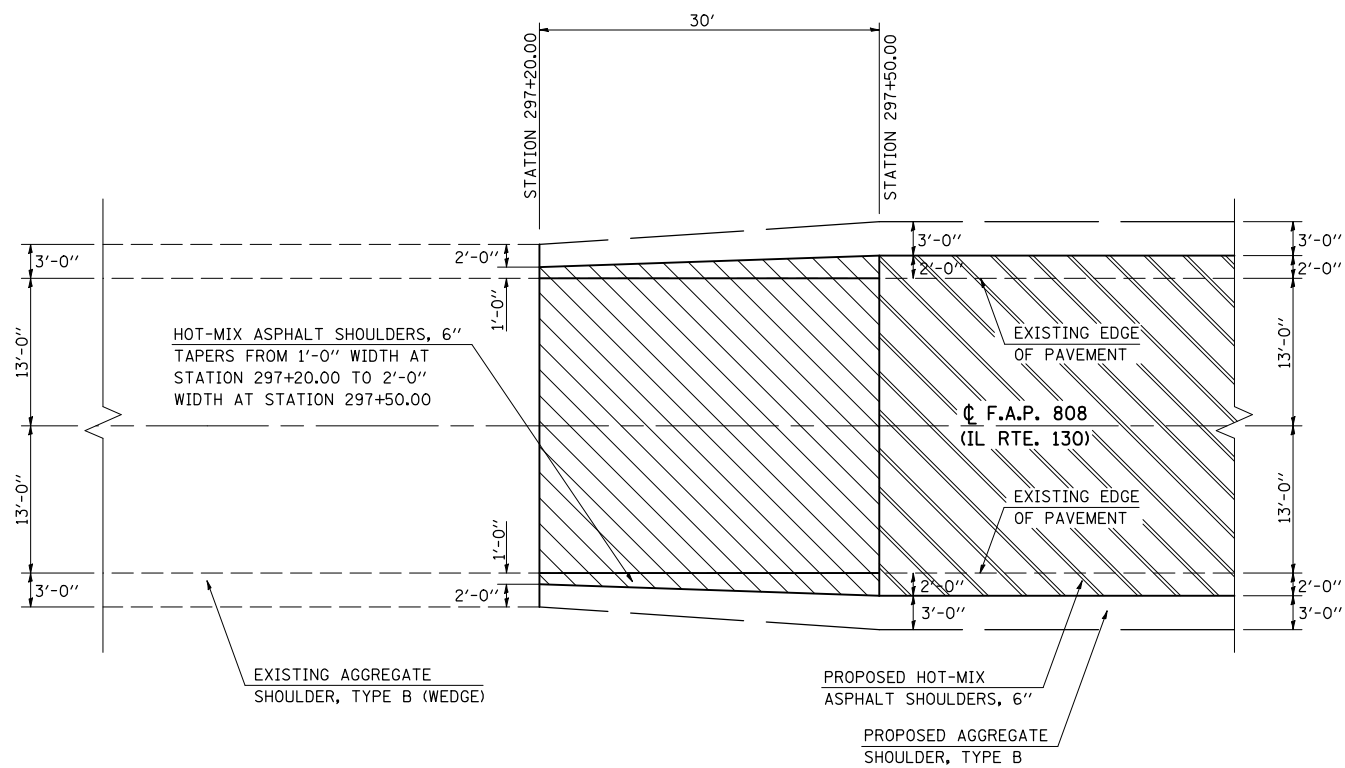


PLAN

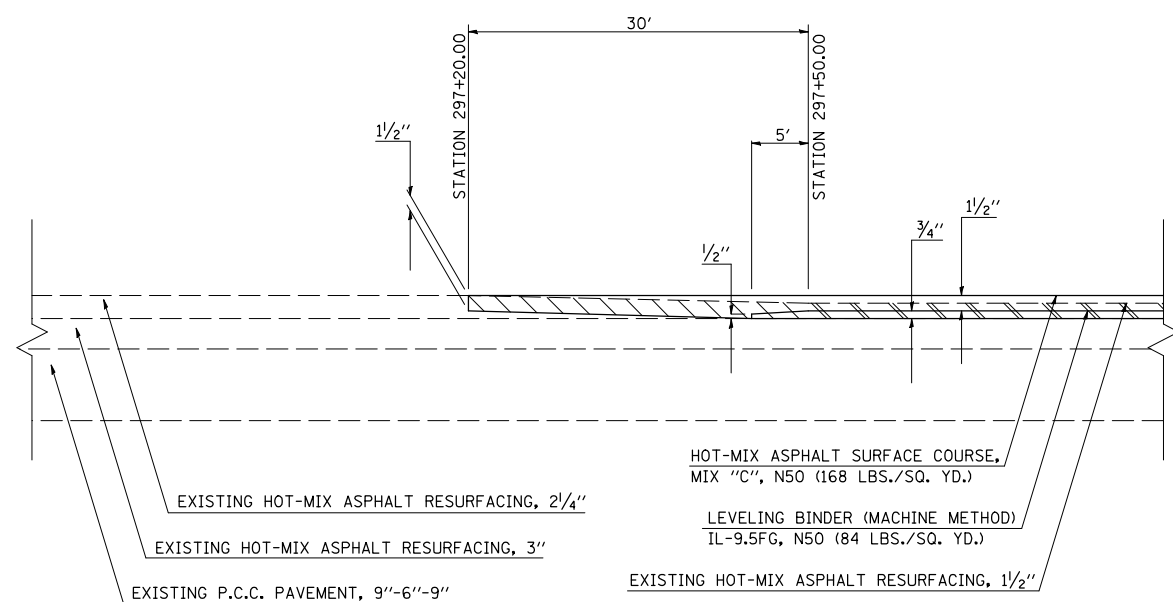


PROFILE

## TRANSITION DETAIL AT END OF PROJECT STATION 2309+00.00

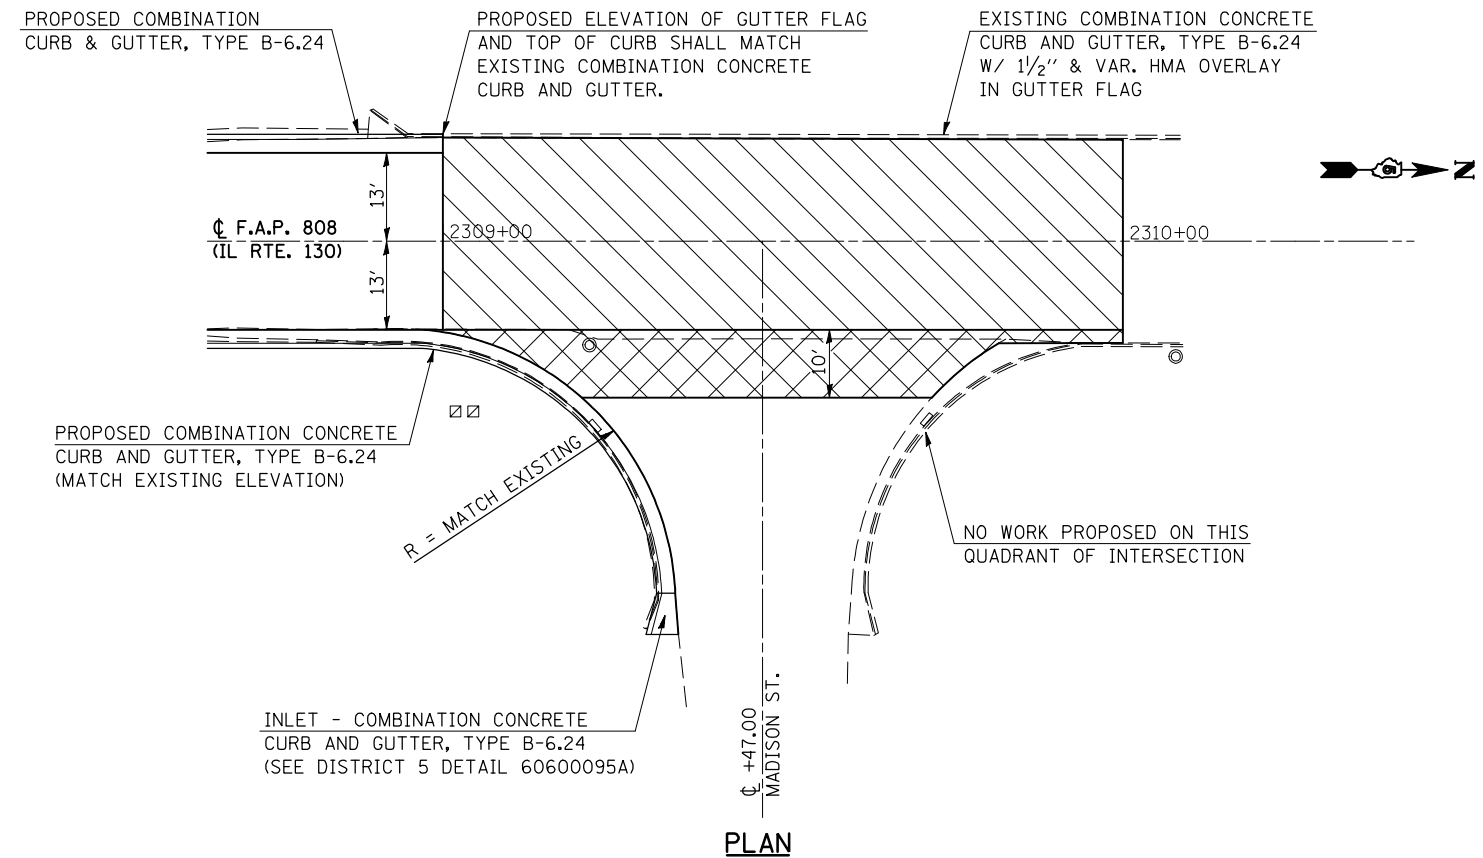

PLAN

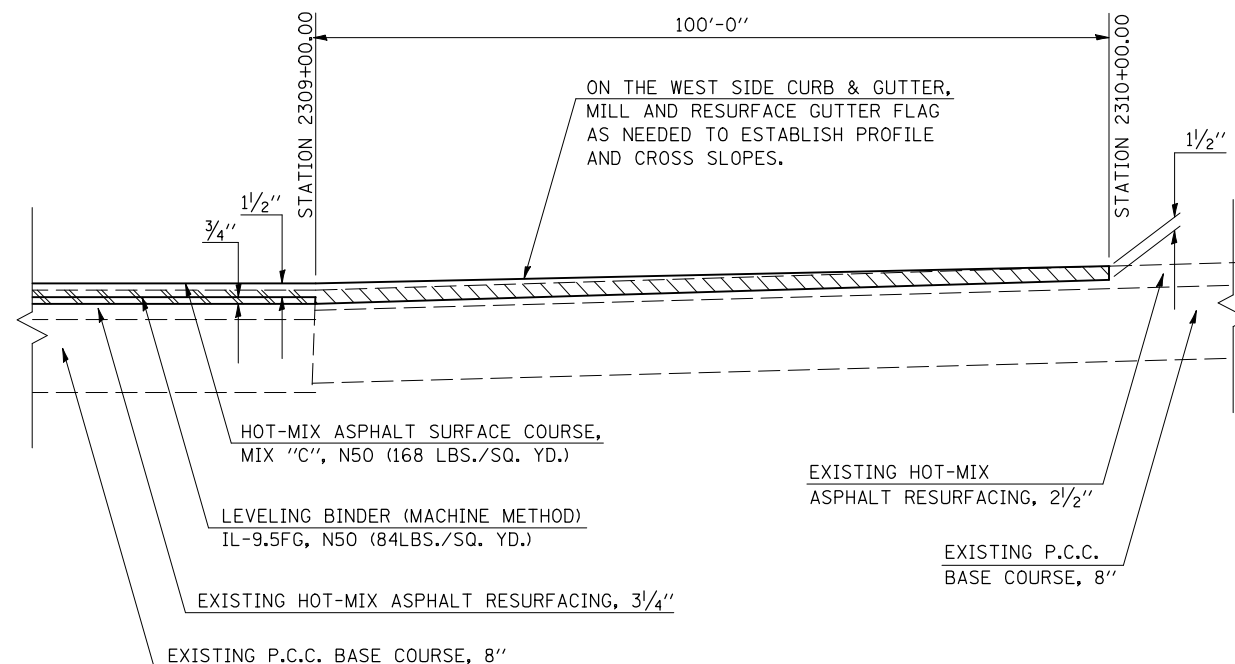

PROFILE  
(CL IL. RTE. 130)

- HOT-MIX ASPHALT SURFACE REMOVAL - BUTT JOINT
- INCIDENTAL HOT-MIX ASPHALT RESURFACING

PLOT DATE = 8/14/2009  
 FILE NAME = G:\DWG\WORK\K\PROJECT\CEARLOCK\DWG\010445\70623-sht-detailed.dgn  
 USER = ceartock\j  
 USER NAME = ceartock\j