


F.A.I. RTE.	SECTION	COUNTY	TOTAL SHEETS	SHEET NO.
55	*	MCLEAN	310	14
FED. ROAD DIST. NO. ILLINOIS		FED. AID PROJECT		
* (57-4)R, HBY, HBR, (57-4)B)DM CONTRACT #70757				

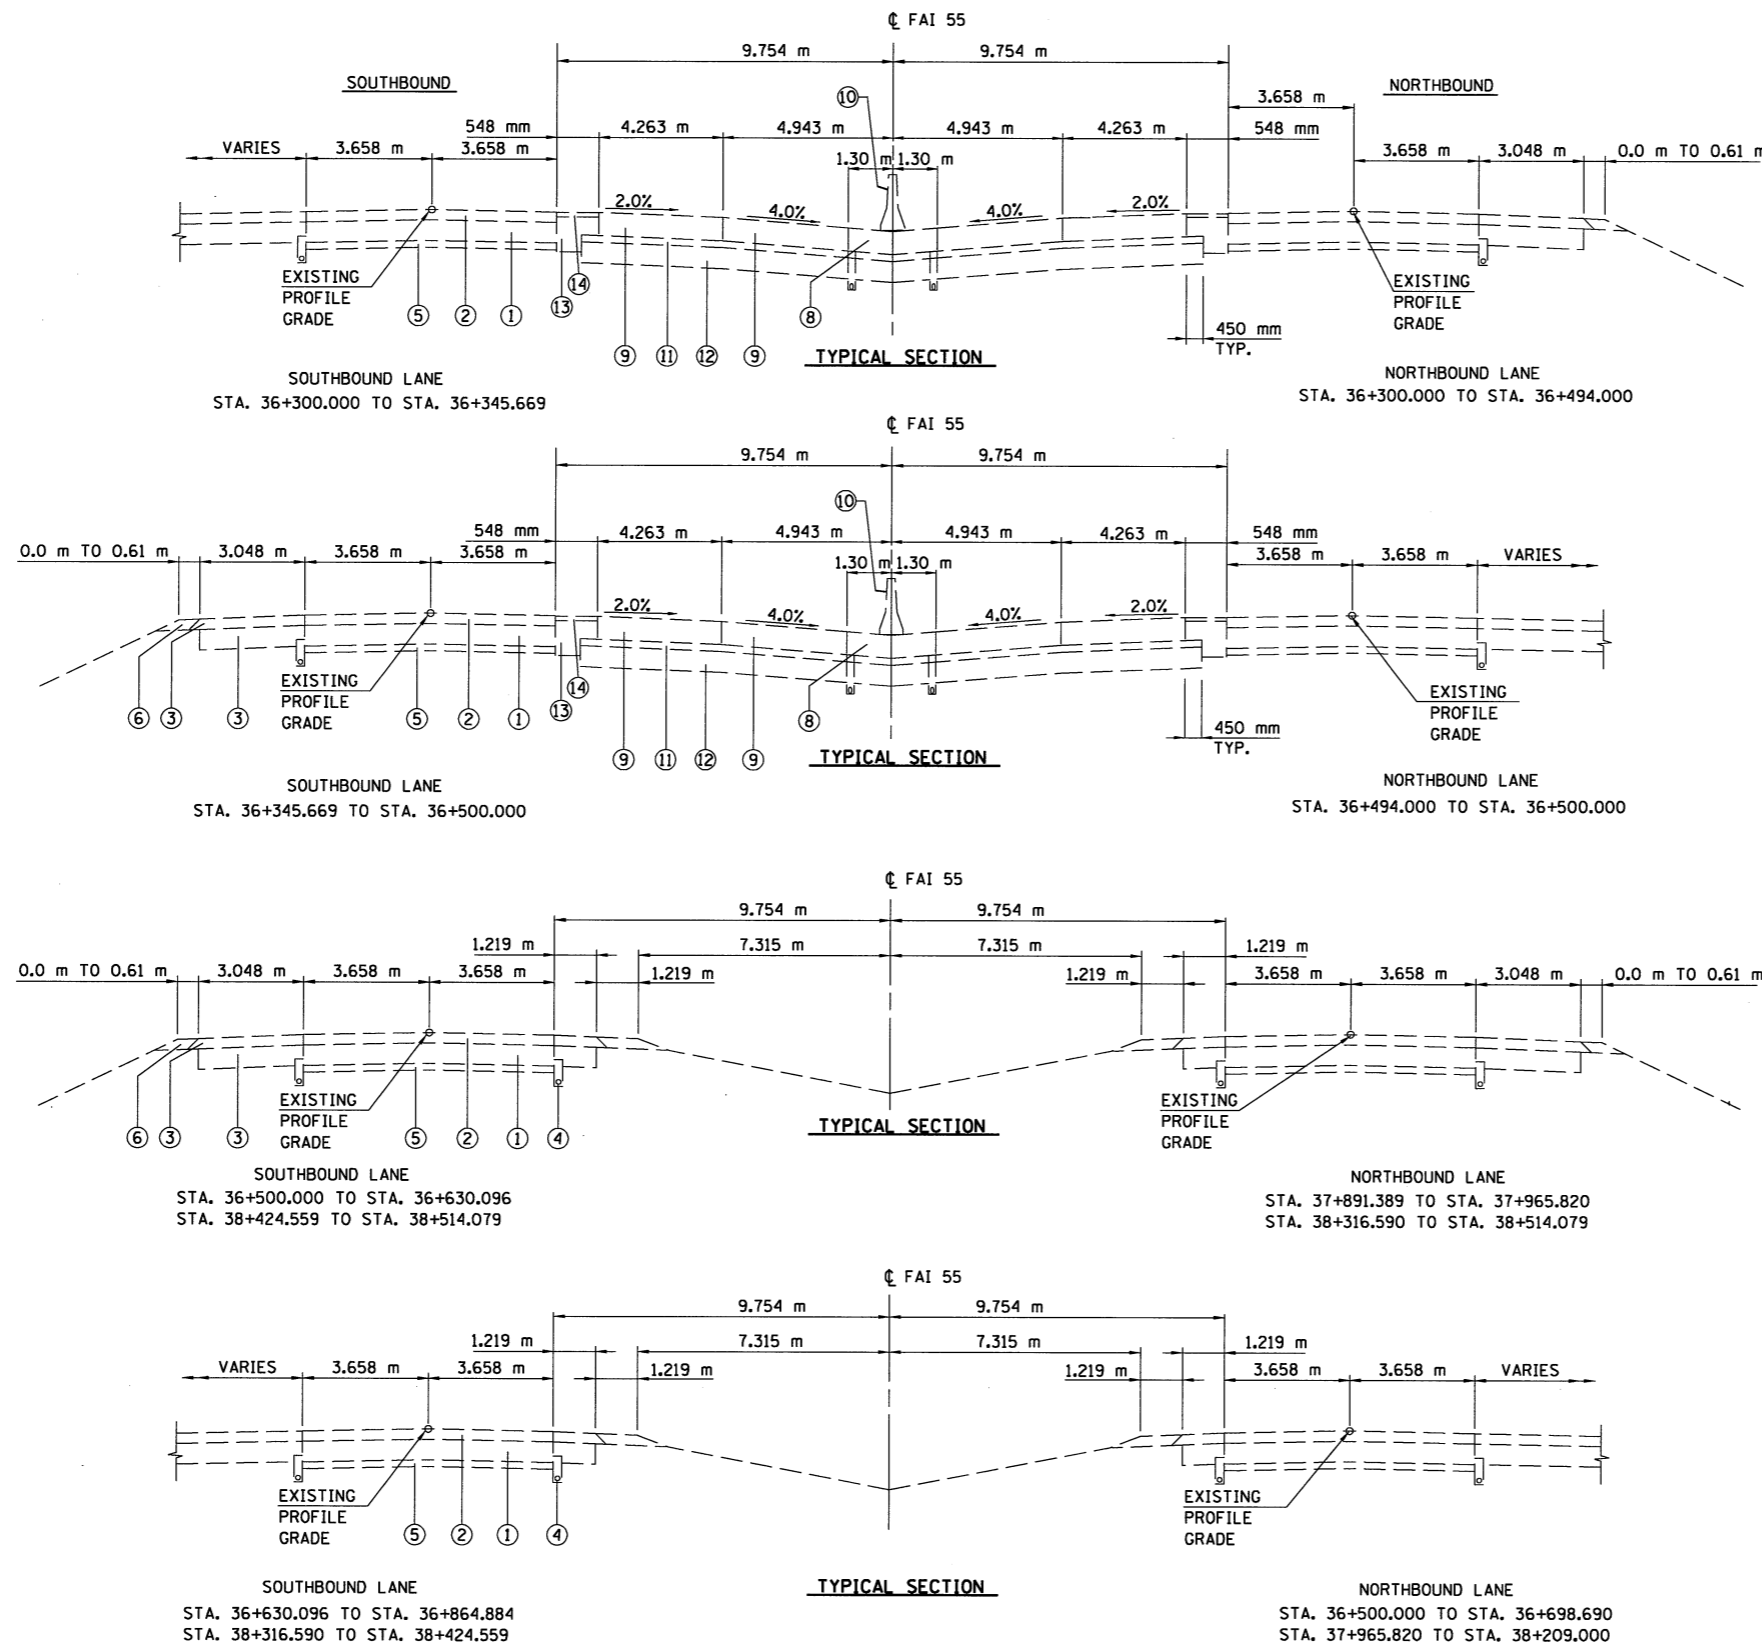

BRIDGE APPROACH OMISSIONS
 STA. 37+411.853 TO STA. 37+442.284
 STA. 37+505.589 TO STA. 37+536.201
 STA. 38+209.000 TO STA. 38+240.000
 STA. 38+286.600 TO STA. 38+316.590
 STA. 38+514.079 TO STA. 38+526.380
 STA. 38+560.800 TO STA. 38+566.900

BRIDGE OMISSIONS
 STA. 38+240.000 TO STA. 38+286.600
 STA. 38+526.380 TO STA. 38+560.800
 STA. 37+442.284 TO STA. 37+505.589

LEGEND

- ① EXISTING 254 mm P.C.C. PAVEMENT TO BE REMOVED
- ② EXISTING OVERLAY TO BE REMOVED IN CONJUNCTION WITH 254 mm P.C.C. PAVMENT
- ③ EXISTING SHOULDER TO BE REMOVED (PAID FOR AS PAVED SHOULDER REMOVAL, SQUARE METERS)
- ④ EXISTING PIPE UNDERDRAINS TO BE REMOVED (REMOVAL INCLUDED IN EARTH EXCAVATION)
- ⑤ EXISTING SUB-BASE GRANULAR MATERIAL (REMOVAL INCLUDED IN EARTH EXCAVATION)
- ⑥ EXISTING AGGREGATE SHOULDERS (REMOVAL INCLUDED IN EARTH EXCAVATION)
- ⑦ NOT USED
- ⑧ EXISTING PORTLAND CEMENT CONCRETE SHOULDERS 315 mm TO REMAIN
- ⑨ EXISTING CONTINUOUSLY REINFORCED PORTLAND CEMENT CONCRETE PAVEMENT 315 mm TO REMAIN
- ⑩ EXISTING TEMPORARY CONCRETE BARRIER TO BE REMOVED
- ⑪ EXISTING STABILIZED SUB-BASE 100 mm TO REMAIN
- ⑫ EXISTING LIME MODIFIED SOILS 300 mm TO REMAIN
- ⑬ EXISTING HOT-MIX ASPHALT BASE COURSE (REMOVAL INCLUDED IN EARTH EXCAVATION)
- ⑭ EXISTING HOT-MIX ASPHALT SURFACE COURSE (REMOVAL INCLUDED IN EARTH EXCAVATION)

NOTE: SEE PLANS FOR REMOVAL LIMITS.

ILLINOIS DEPARTMENT OF TRANSPORTATION
 F.A.I. 55
 SECTION (57-4)R, HBY, HBR, (57-4)B)DM
 McLEAN COUNTY
EXISTING TYPICAL SECTIONS
 I-55

REVISIONS	
NAME	DATE

JOB NO. 94S2063
 DATE 8/17/2009

8/17/2009
 #FILES
 LAYOUT J.H. 04/03/02
 DRAWN J.H. 03/05/04
 REVIEWED D.L.H. 03/18/04