
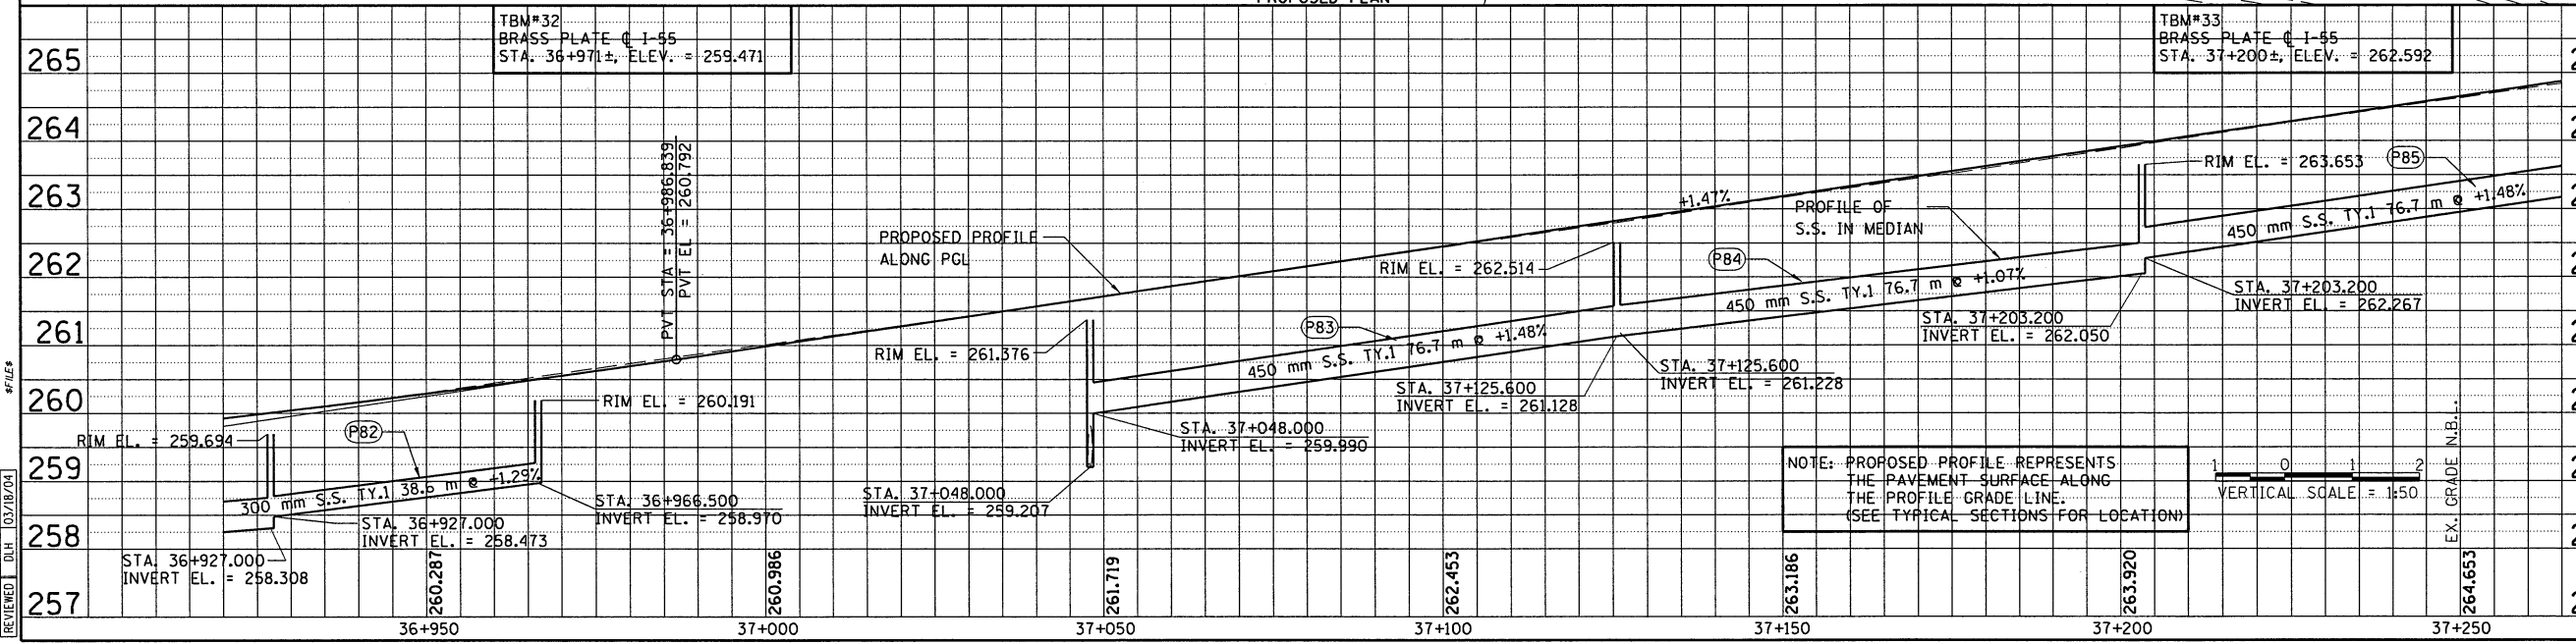
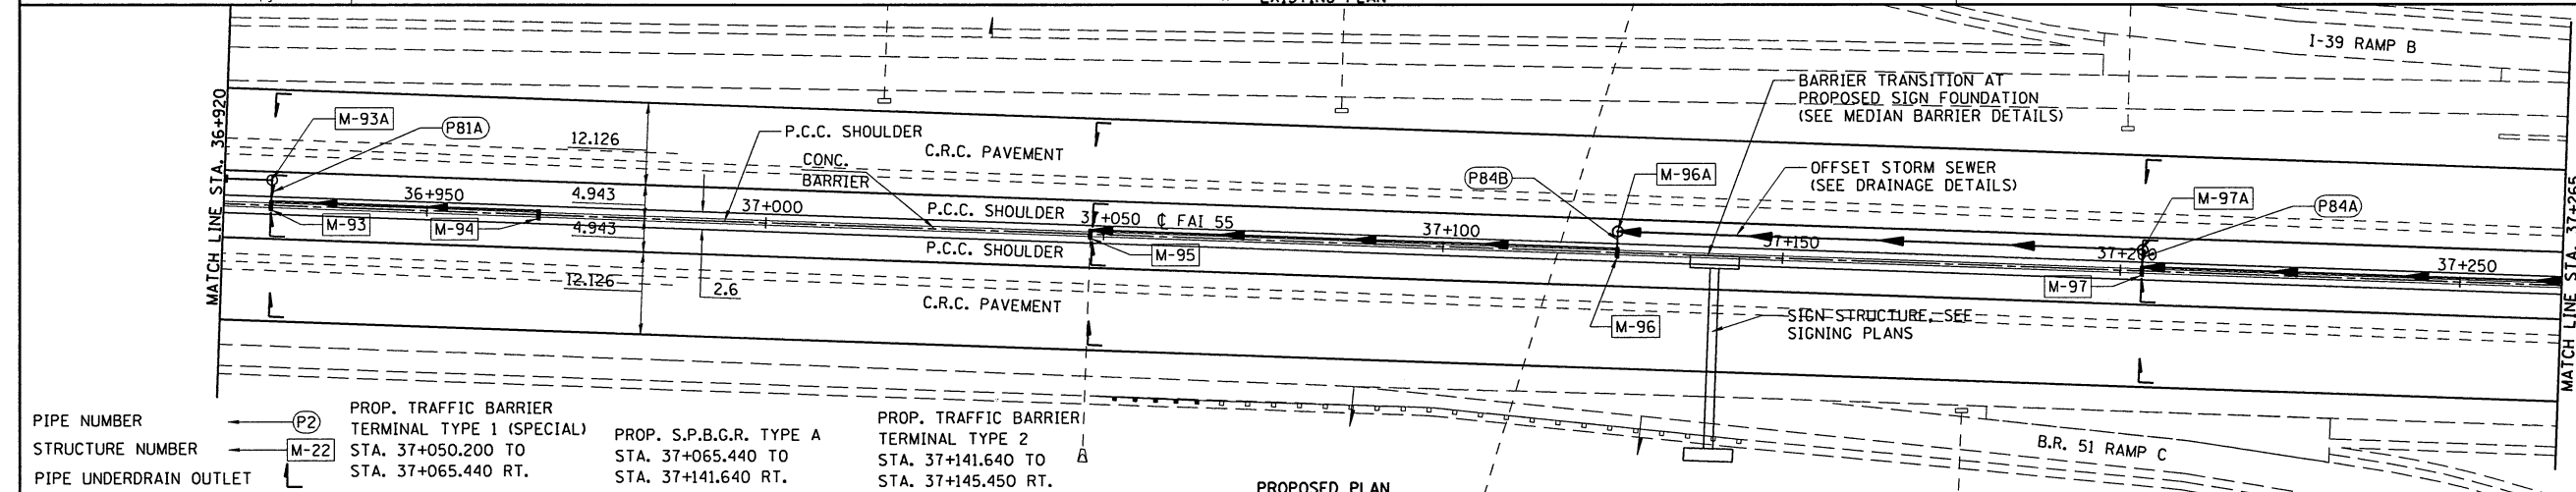


F.A.I. RTE.	SECTION	COUNTY	TOTAL SHEETS	SHEET NO.
55		MCLEAN	310	42
STA. 36+920		TO STA. 37+265		
FED. ROAD DIST. NO.		ILLINOIS FED. AID PROJECT		
157-210		HBY-HBR-457-AVBIDM		
CONTRACT = 70757				

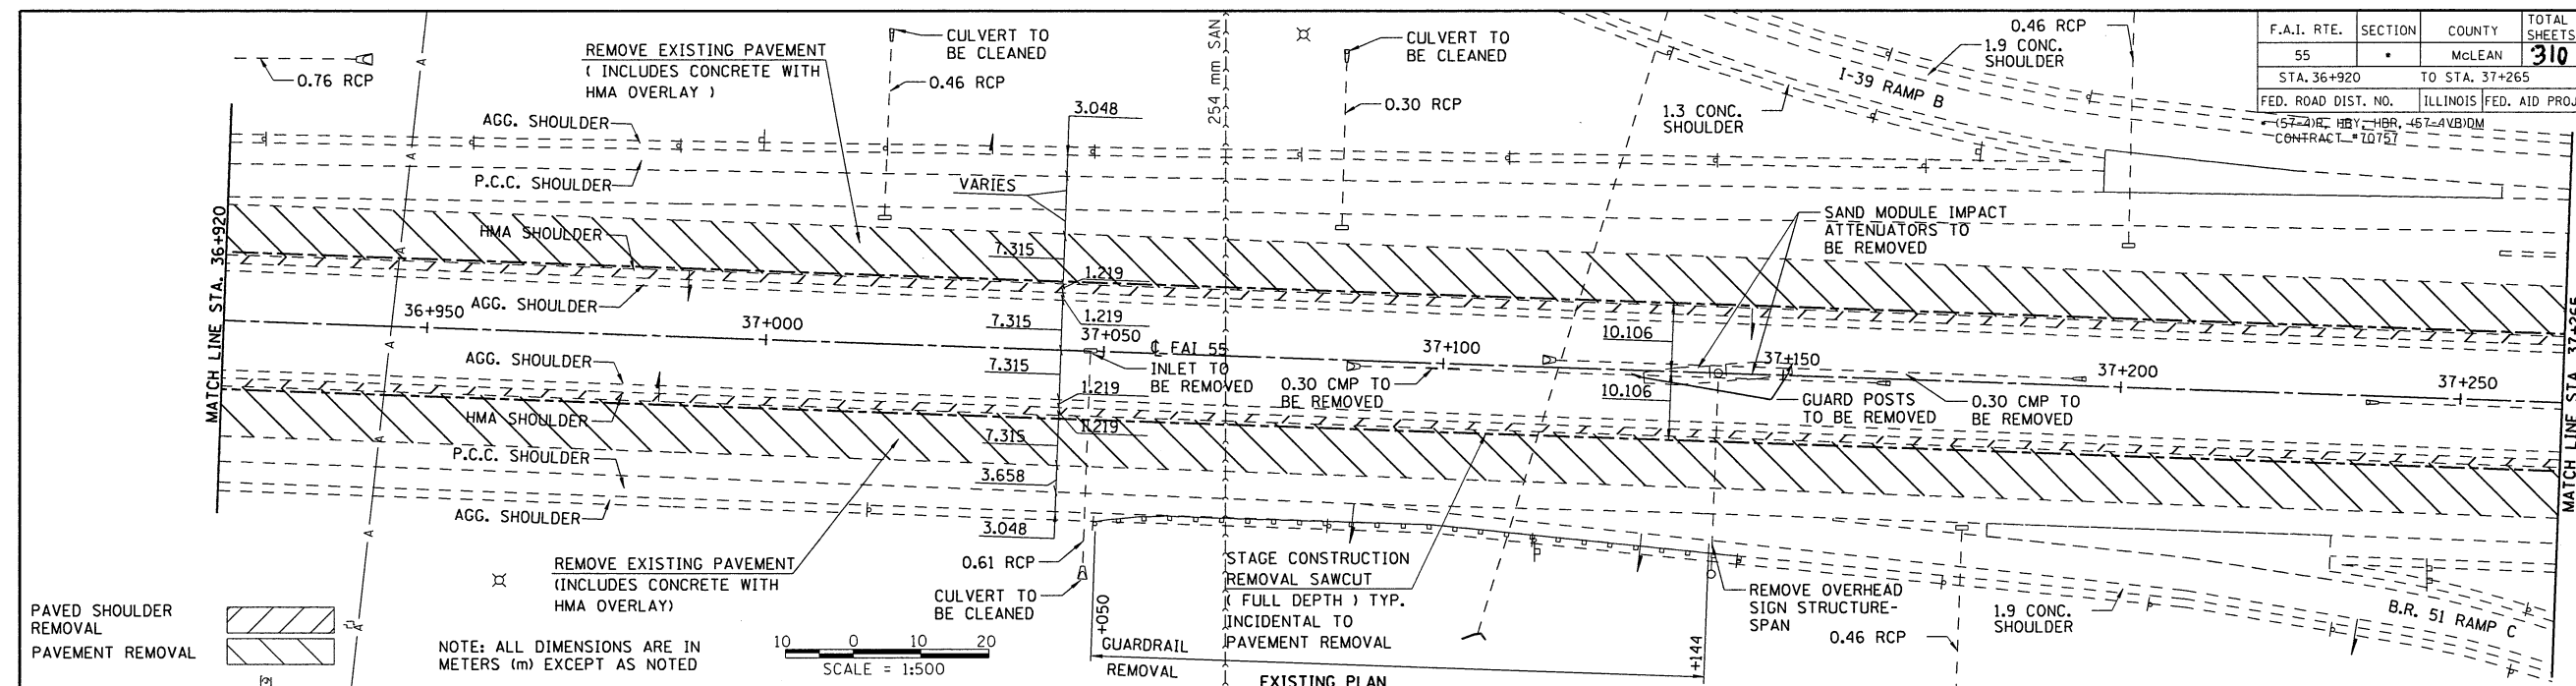

6/12/2009  
 87/LES  
 LAYOUT J.H. 04/05/02  
 DRAWN J.H. 03/05/04  
 REVIEWED D.H. 03/18/04

NOTE: PROPOSED PROFILE REPRESENTS THE PAVEMENT SURFACE ALONG THE PROFILE GRADE LINE. (SEE TYPICAL SECTIONS FOR LOCATION)

VERTICAL SCALE = 1:50