

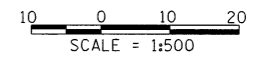
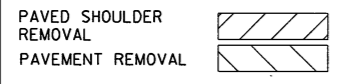
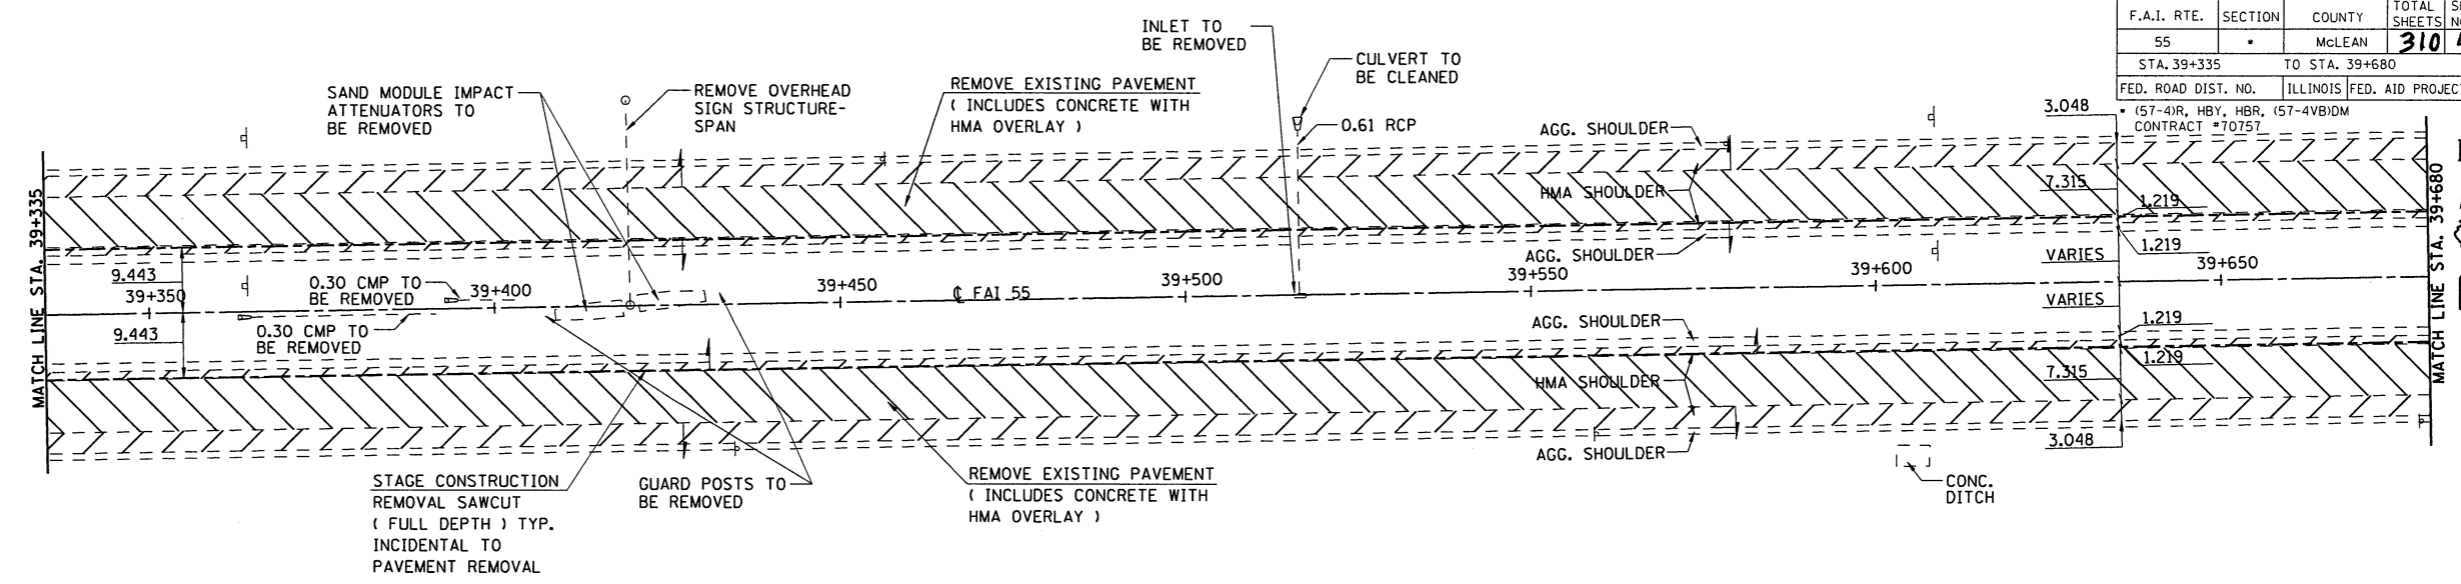


F.A.I. RTE.	SECTION	COUNTY	TOTAL SHEETS	SHEET NO.
55		McLEAN	310	49
STA. 39+335		TO STA. 39+680		
FED. ROAD DIST. NO.		ILLINOIS FED. AID PROJECT		
		157-4JR, HBY, HBR, (57-4VB)DM		
		CONTRACT #70757		

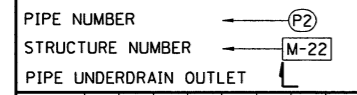


NOTE: ALL DIMENSIONS ARE IN METERS (m) EXCEPT AS NOTED

EXISTING PLAN

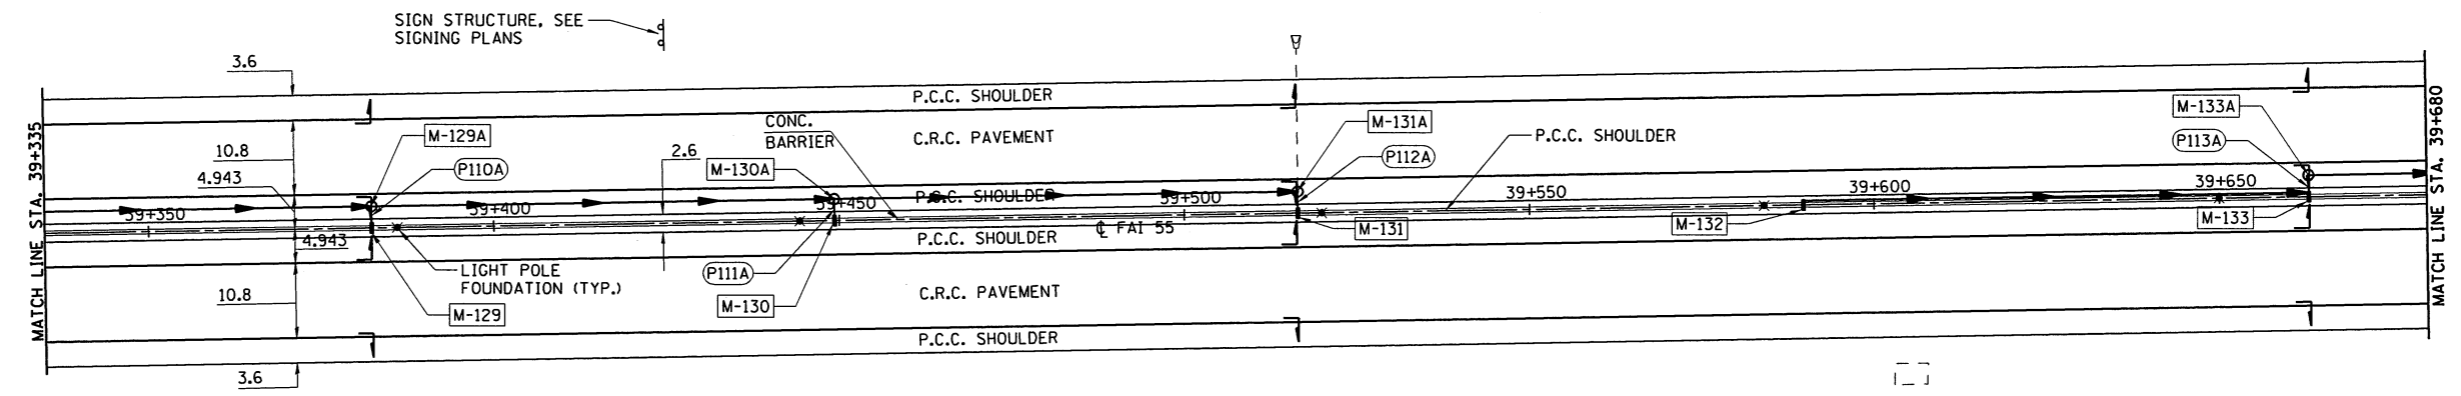

PROPOSED PLAN

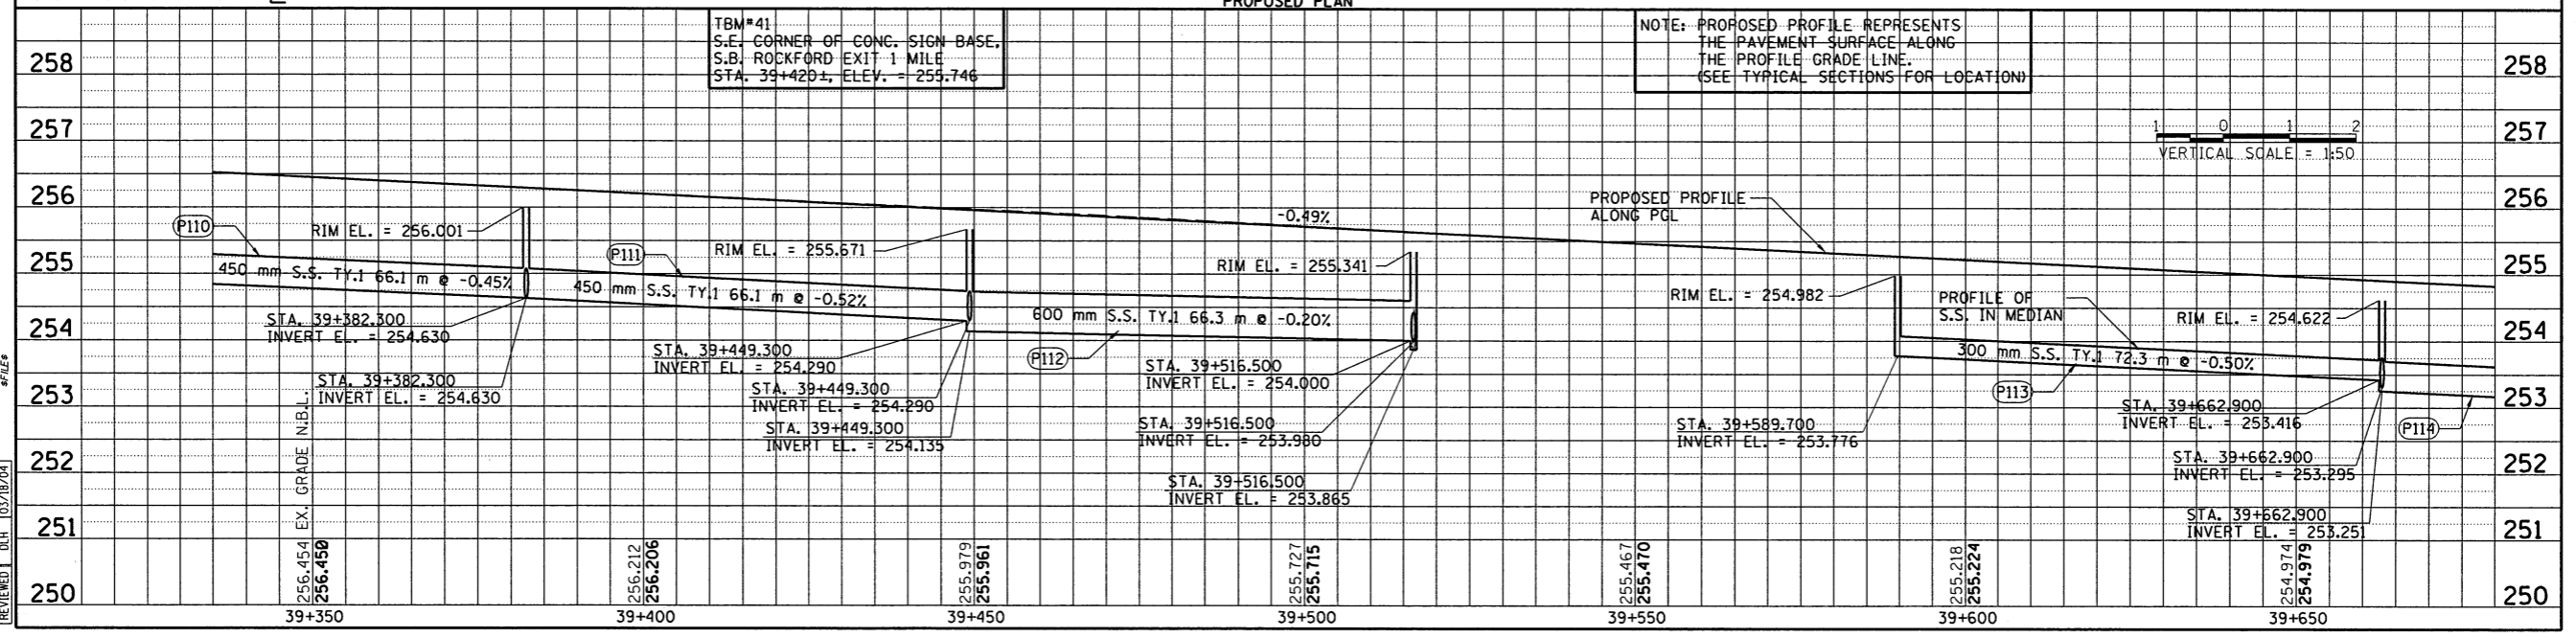

LAYOUT: JAH 04/05/02
 DRAWN: JAH 03/08/04
 REVIEWED: DLH 03/18/04
 6/24/2009 #FILE#