
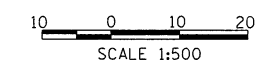


F.A.I. RTE.	SECTION	COUNTY	TOTAL SHEETS	SHEET NO.
55		MCLEAN	310	53
FED. ROAD DIST. NO. ILLINOIS		FED. AID PROJECT		
		• (57-4)R, HBY, HBR, (57-4VB)DM CONTRACT #70757		

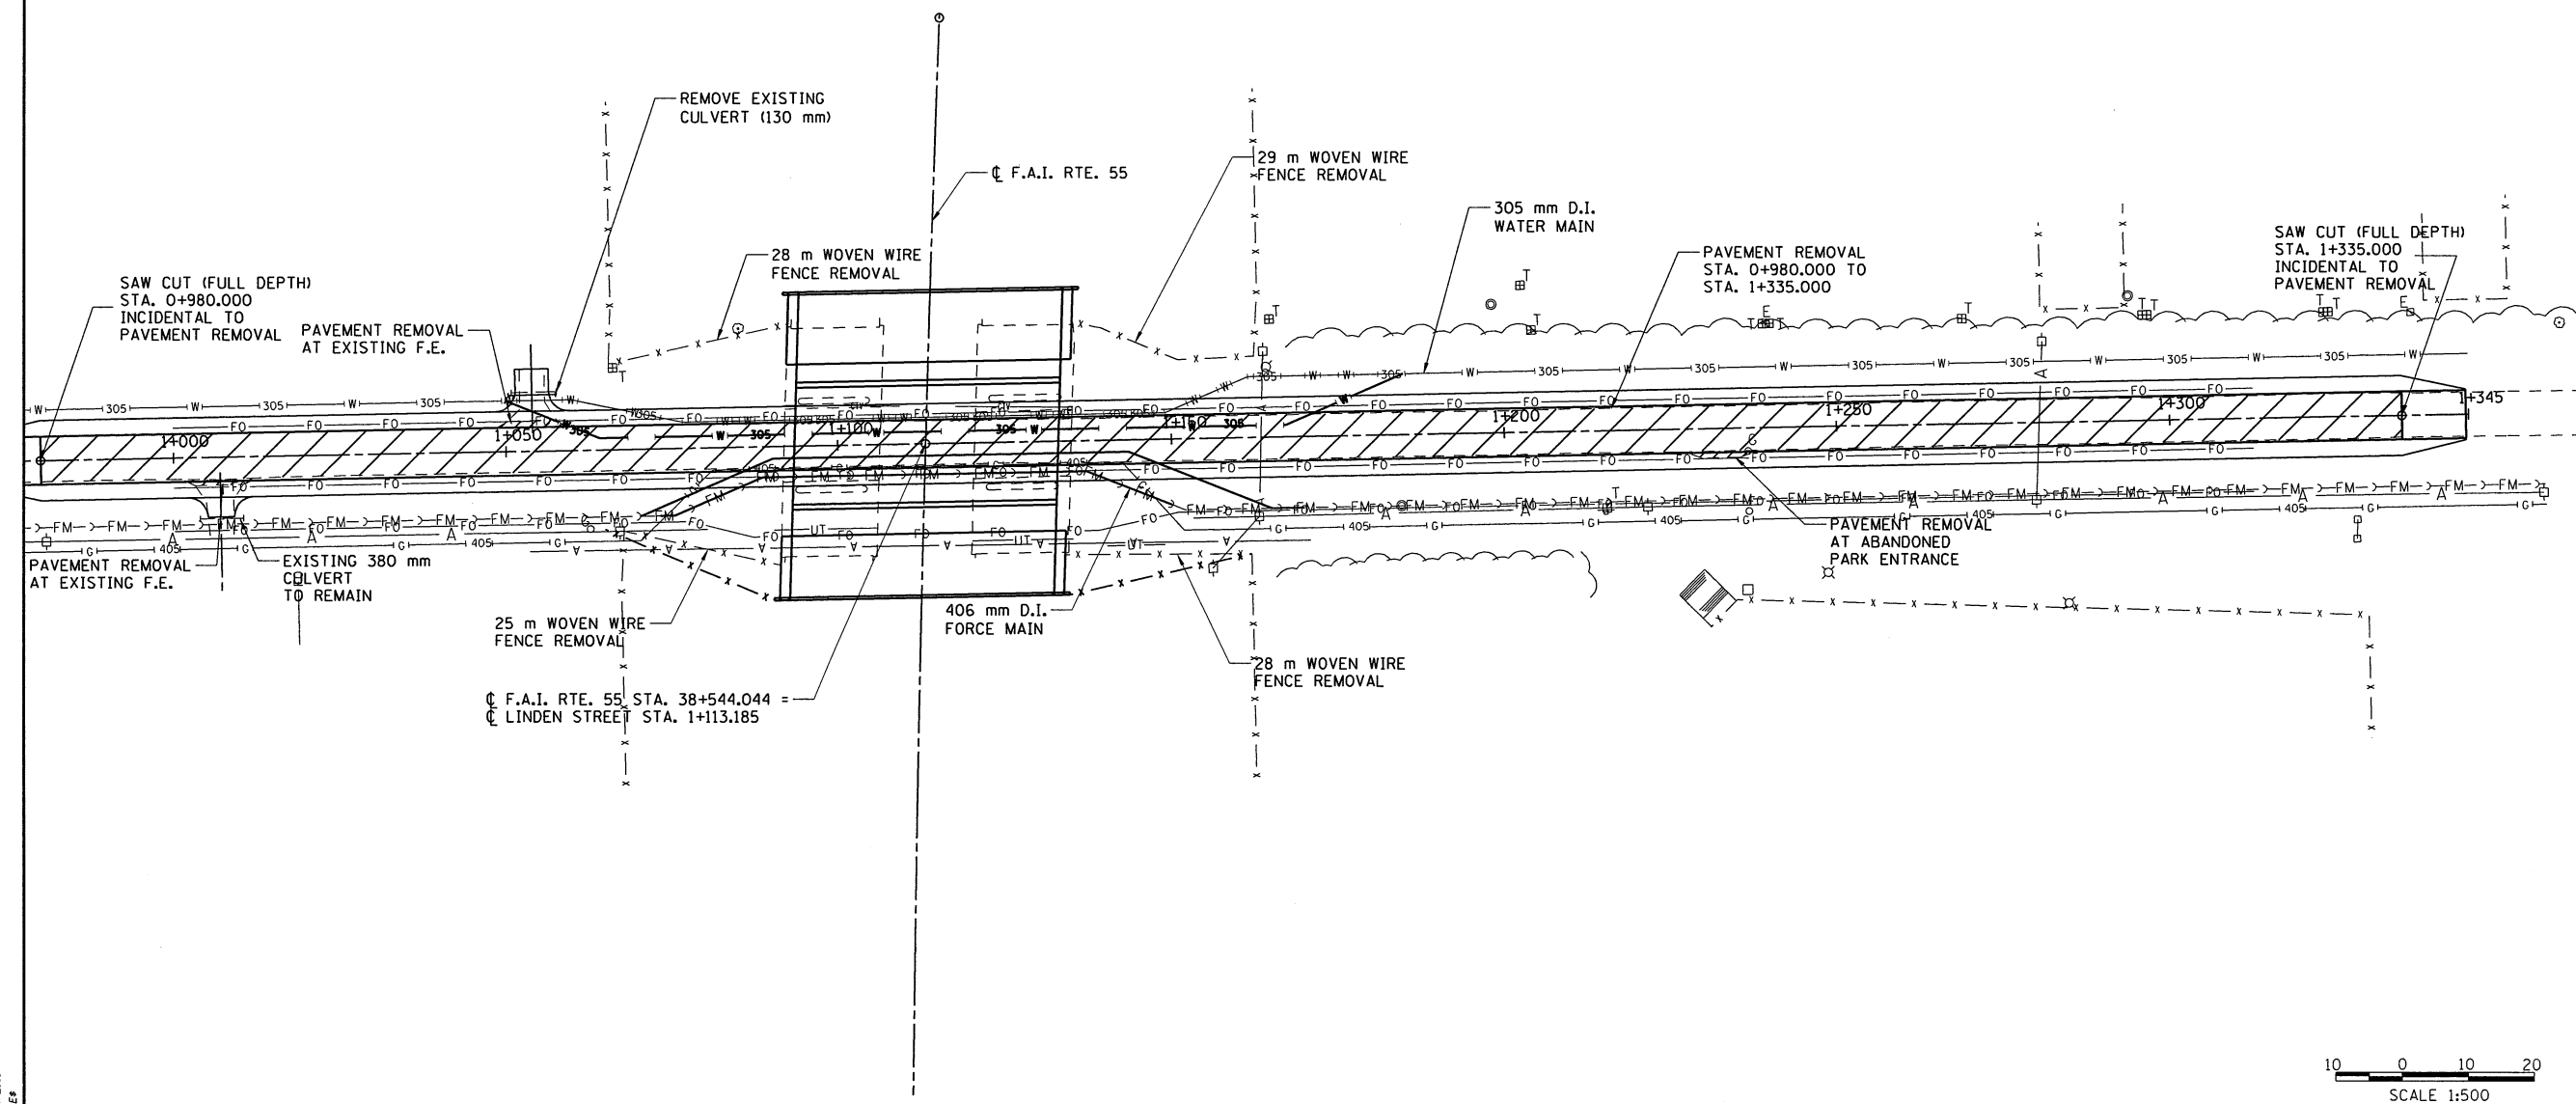

ILLINOIS DEPARTMENT OF TRANSPORTATION
 F.A.I. 55
 SECTION (57-4)R, HBY, HBR, (57-4VB)DM
 MCLEAN COUNTY

**REMOVAL PLAN
 LINDEN STREET**

REVISIONS	
NAME	DATE

JOB NO. 9452063
 DATE 6/24/2009

6/24/2009
 #FILE*

LAYOUT	J.H.	04/03/02
DRAWN	J.H.	03/05/04
REVIEWED	D.L.H.	02/18/04