


F.A.I. RTE.	SECTION	COUNTY	TOTAL SHEETS	SHEET NO.
55	•	McLEAN	310	58
STA.		TO STA.		
FED. ROAD DIST. NO.		ILLINOIS FED. AID PROJECT		
* (S7-4)R, HBY, HBR, IS7-4VBIDM CONTRACT NO. 70757				

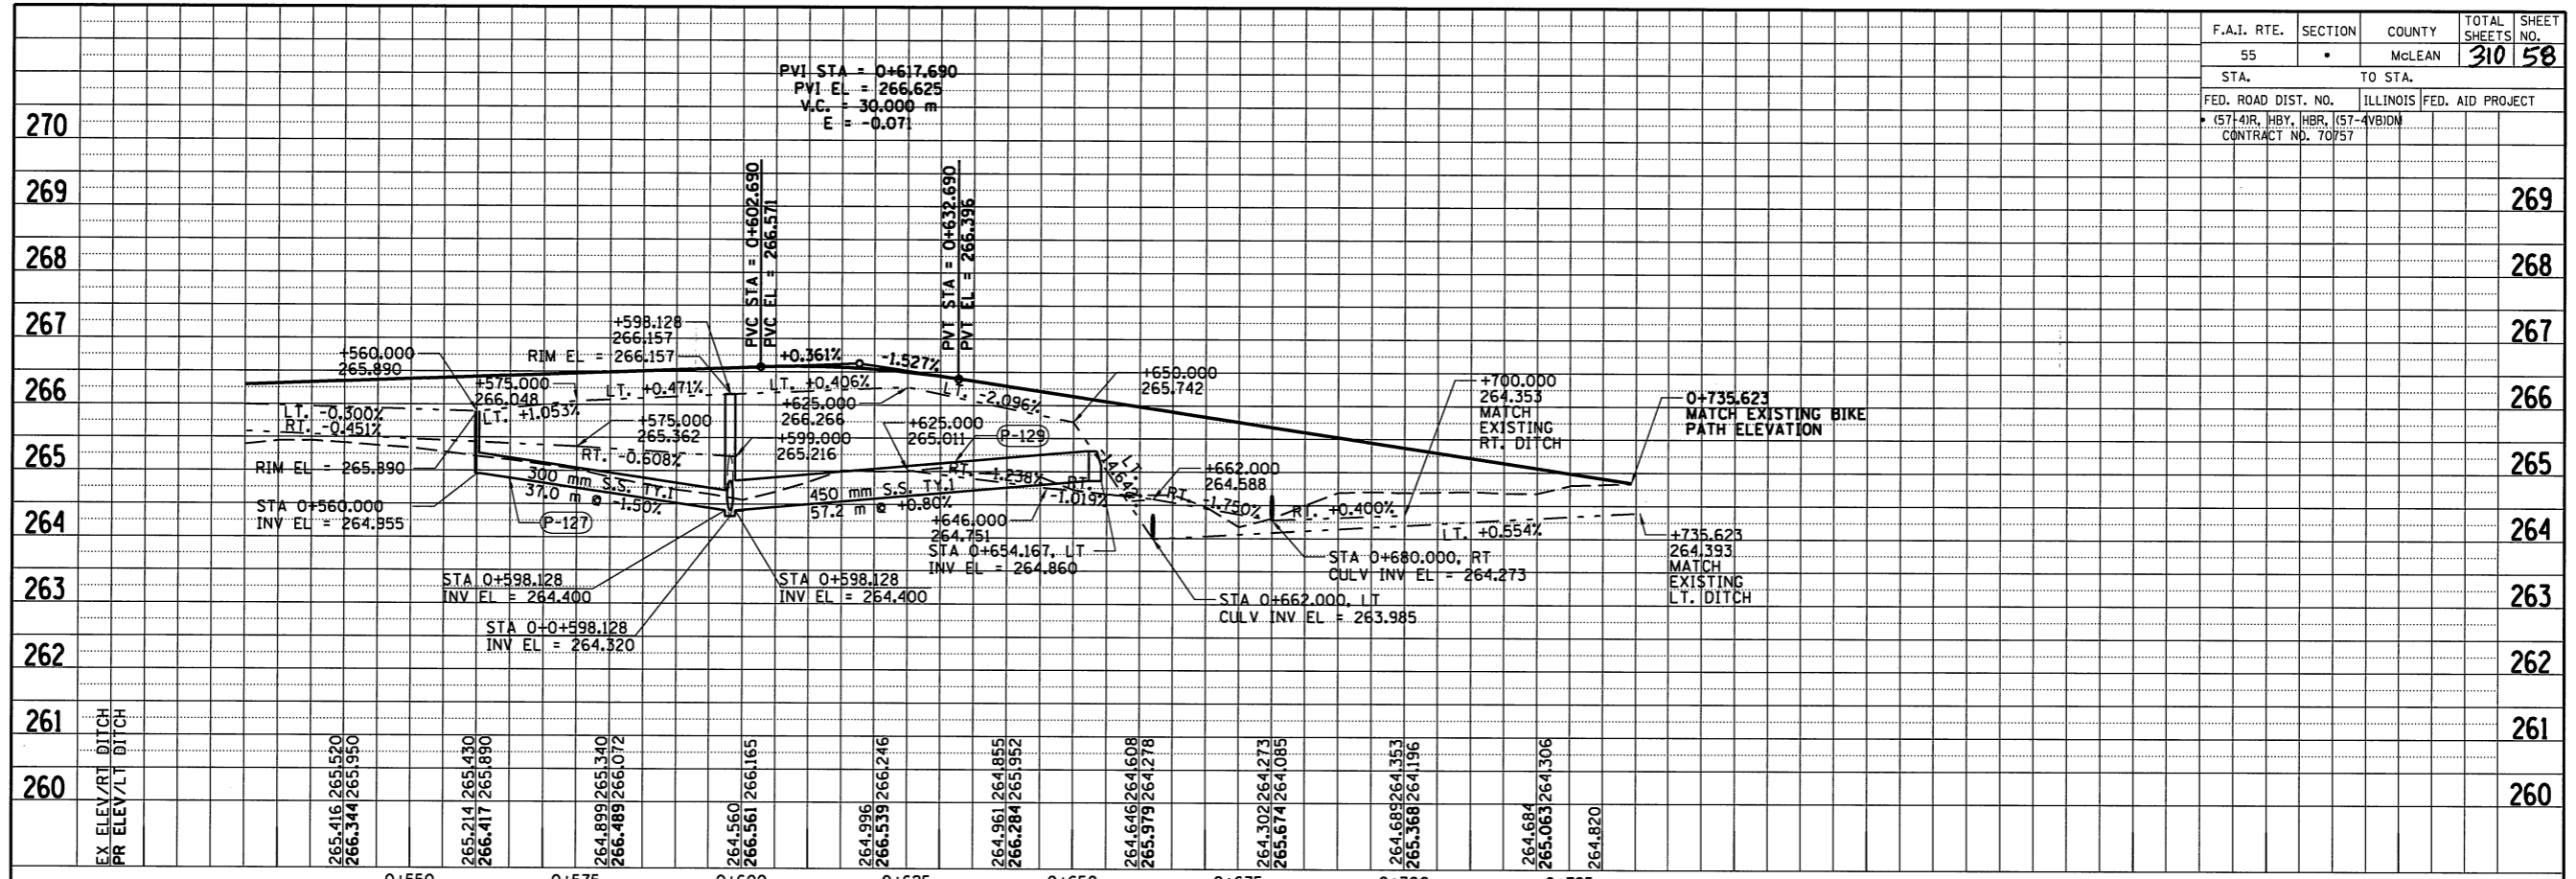

REVISED	DATE	BY
LAYOUT	05/07/04	J.H.
DRAWN	05/09/04	P.A.
REVIEWED	05/09/04	M.G.
	05/18/04	D.L.

4/6/2009 #7428