


F.A.I. RTE.	SECTION	COUNTY	TOTAL SHEETS	SHEET NO.
55		MCLEAN	310	70
FED. ROAD DIST. NO. ILLINOIS		FED. AID PROJECT		
• (57-4)R, HBY, HBR, (57-4)BIDM CONTRACT #70757				

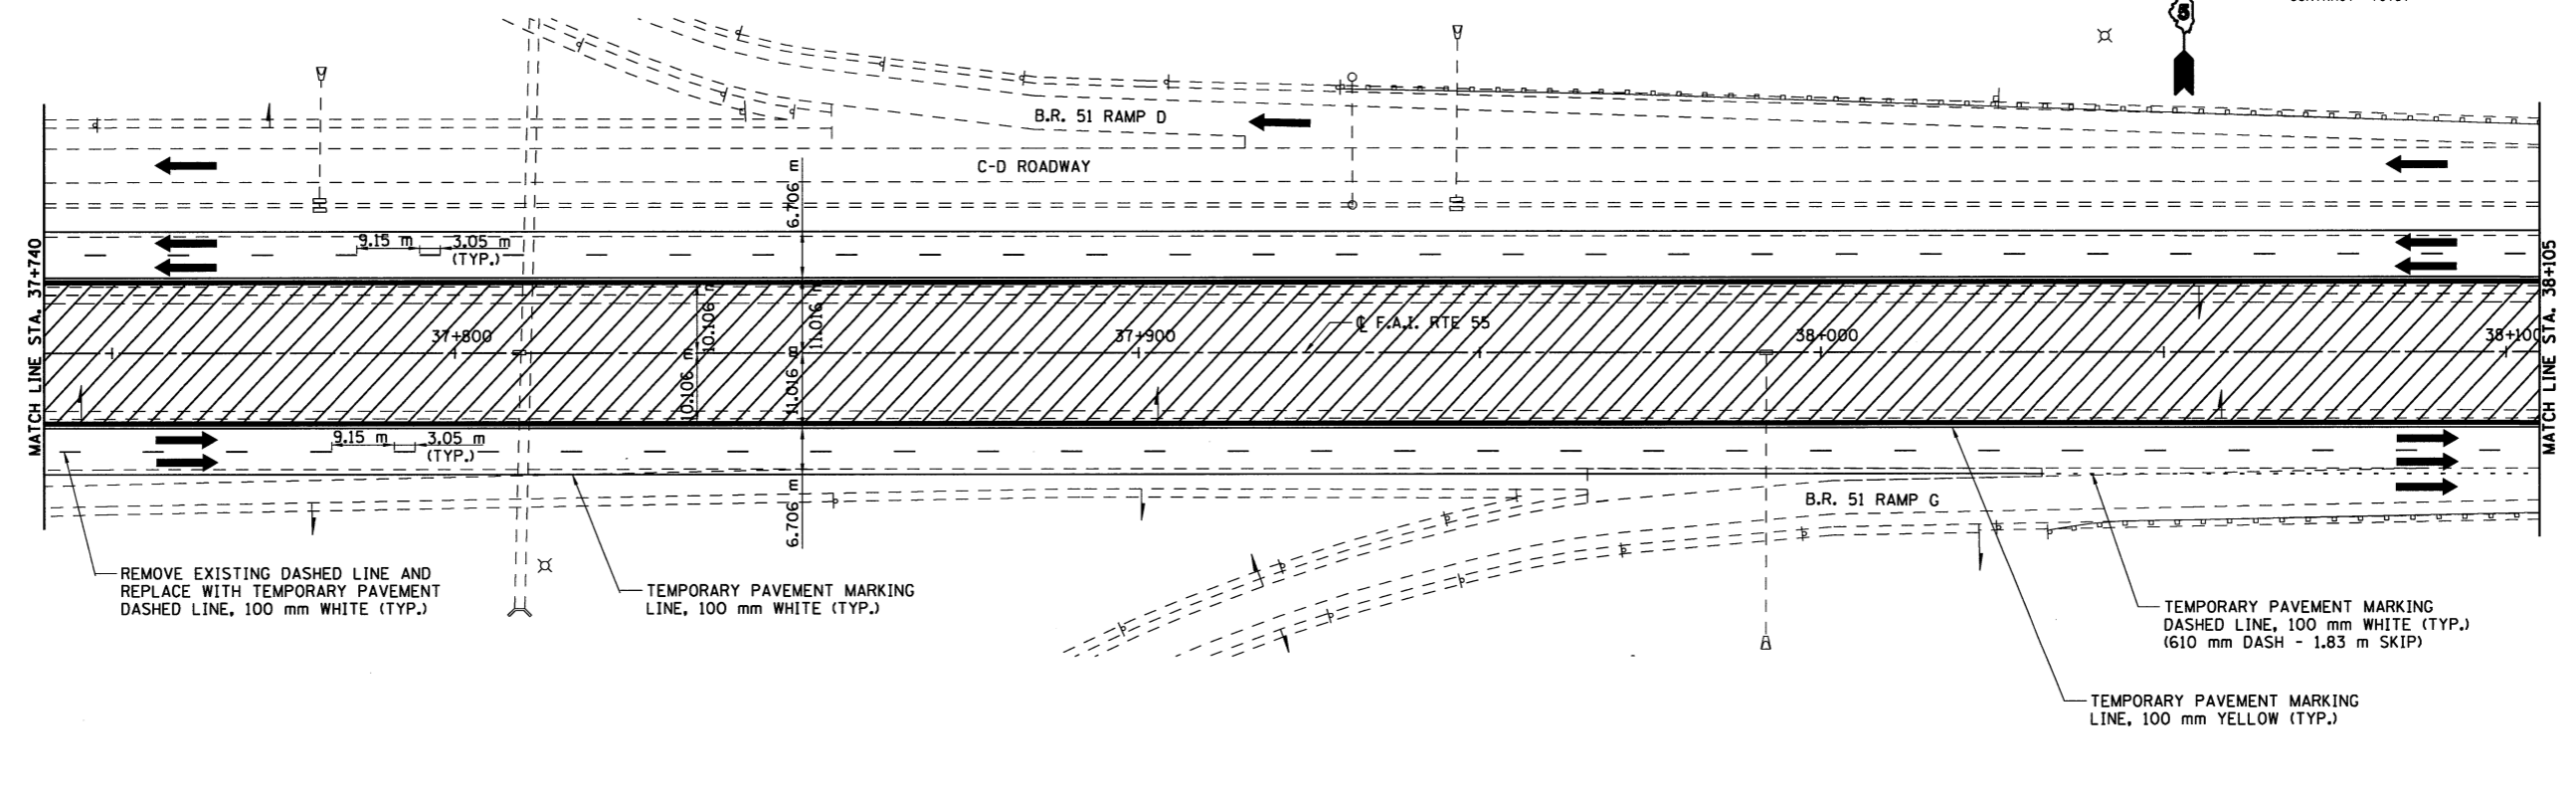


REMOVE EXISTING DASHED LINE AND REPLACE WITH TEMPORARY PAVEMENT DASHED LINE, 100 mm WHITE (TYP.)

TEMPORARY PAVEMENT MARKING LINE, 100 mm WHITE (TYP.)

TEMPORARY PAVEMENT MARKING DASHED LINE, 100 mm WHITE (TYP.) (610 mm DASH - 1.83 m SKIP)

TEMPORARY PAVEMENT MARKING LINE, 100 mm YELLOW (TYP.)

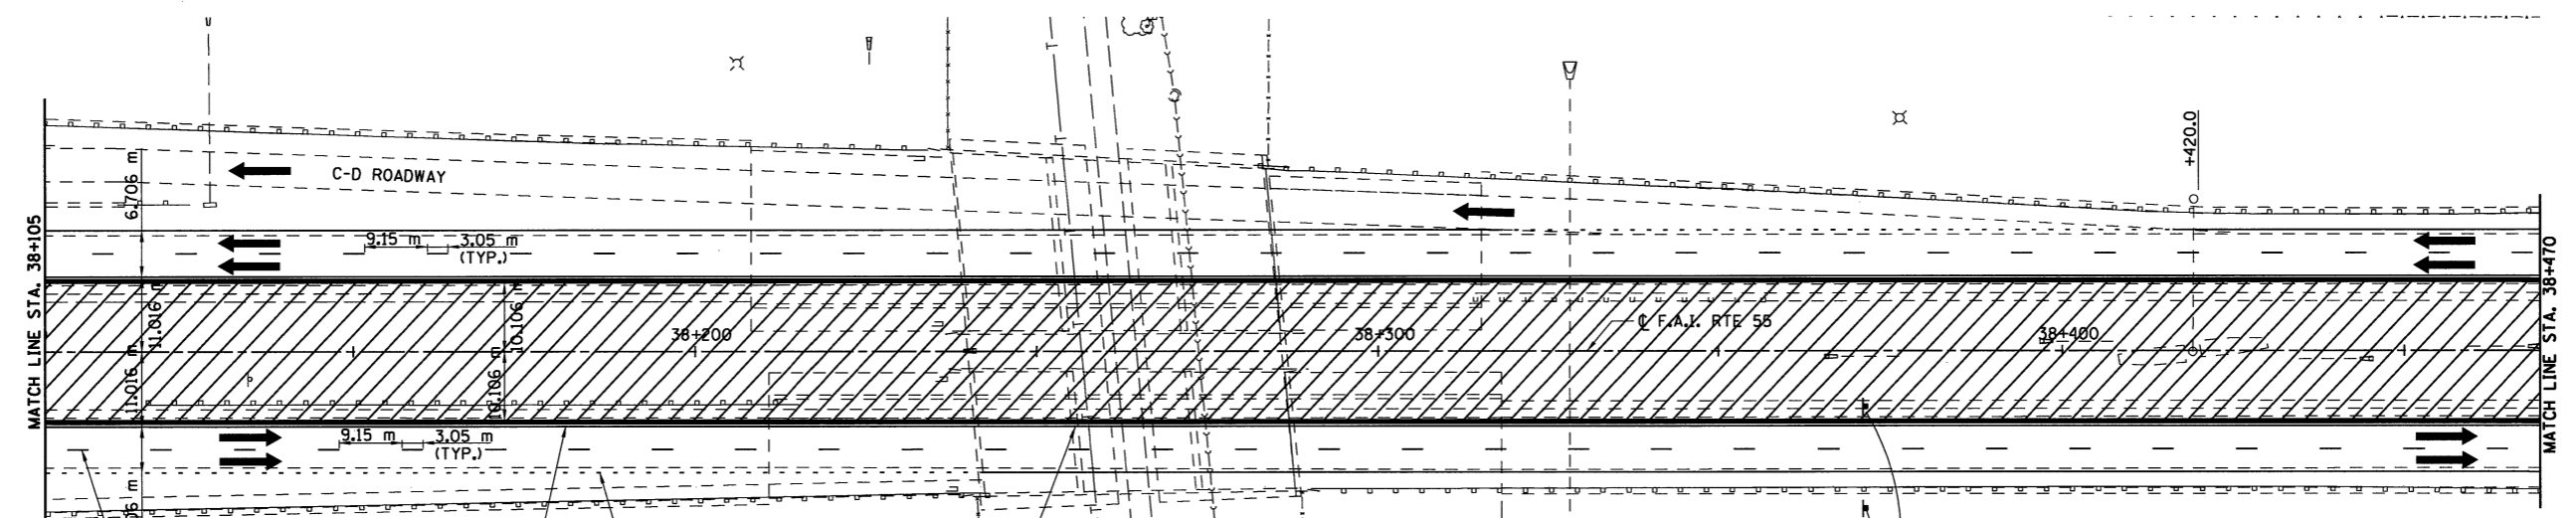

REMOVE EXISTING DASHED LINE AND REPLACE WITH TEMPORARY PAVEMENT DASHED LINE, 100 mm WHITE (TYP.)

TEMPORARY PAVEMENT MARKING DASHED LINE, 100 mm WHITE (TYP.) (610 mm DASH - 1.83 m SKIP)

TEMPORARY PAVEMENT MARKING LINE, 100 mm YELLOW (TYP.)


SEE EMBANKMENT CONSTRUCTION DETAILS FOR MSE WALLS

- LEGEND**
- WORK ZONE
  - TRAFFIC MOVEMENT
  - TEMPORARY CONCRETE BARRIER
  - DRUM W/STEADY BURNING LIGHT
  - TYPE III BARRICADE

**WORK ZONE**

**SPEED LIMIT 55**

**\$XXX FINE MINIMUM**

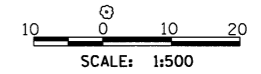

ILLINOIS DEPARTMENT OF TRANSPORTATION  
F.A.I. 55  
SECTION (57-4)R, HBY, HBR, (57-4)BIDM  
MCLEAN COUNTY  
**MAINTENANCE OF TRAFFIC**  
I-55  
STAGE 1

JOB NO. 94S2063  
DATE 8/11/2009

REVISIONS	
NAME	DATE

8/11/2009 #P125

LAYOUT	JJH	03/12/04
DRAWN	JJH	03/12/04
REVIEWED	DJH	03/19/04