
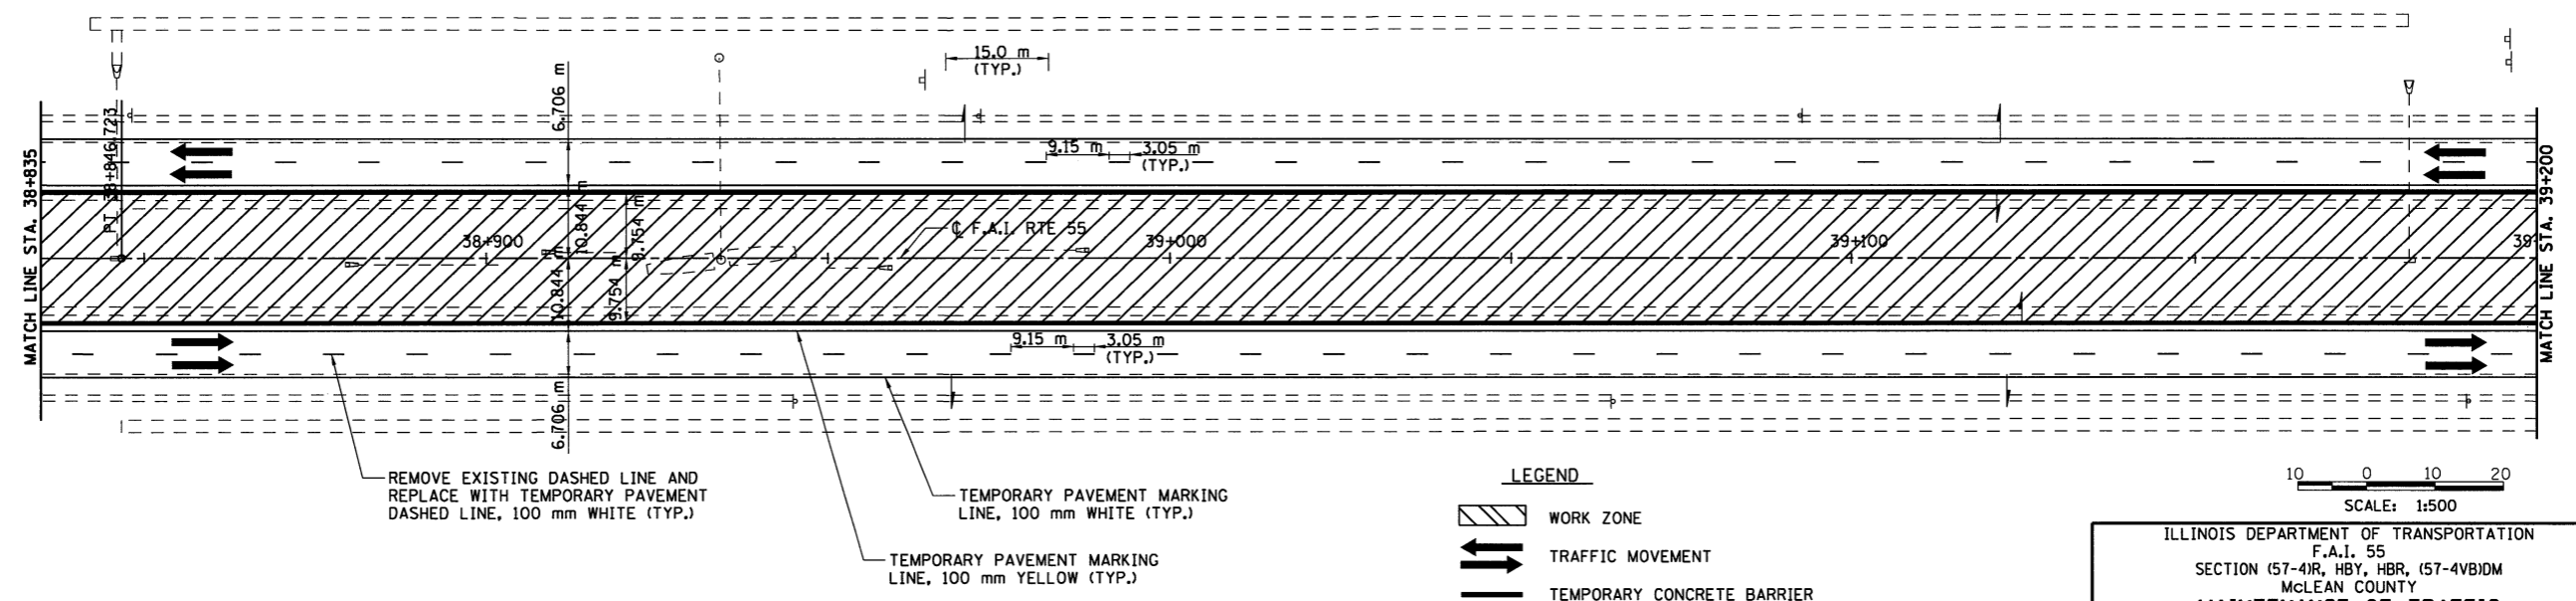


F.A.I. RTE.	SECTION	COUNTY	TOTAL SHEETS	SHEET NO.
55		MCLEAN	310	71
FED. ROAD DIST. NO. ILLINOIS		FED. AID PROJECT		
• (57-4R, HBY, HBR, (57-4VBIDM CONTRACT #70757				

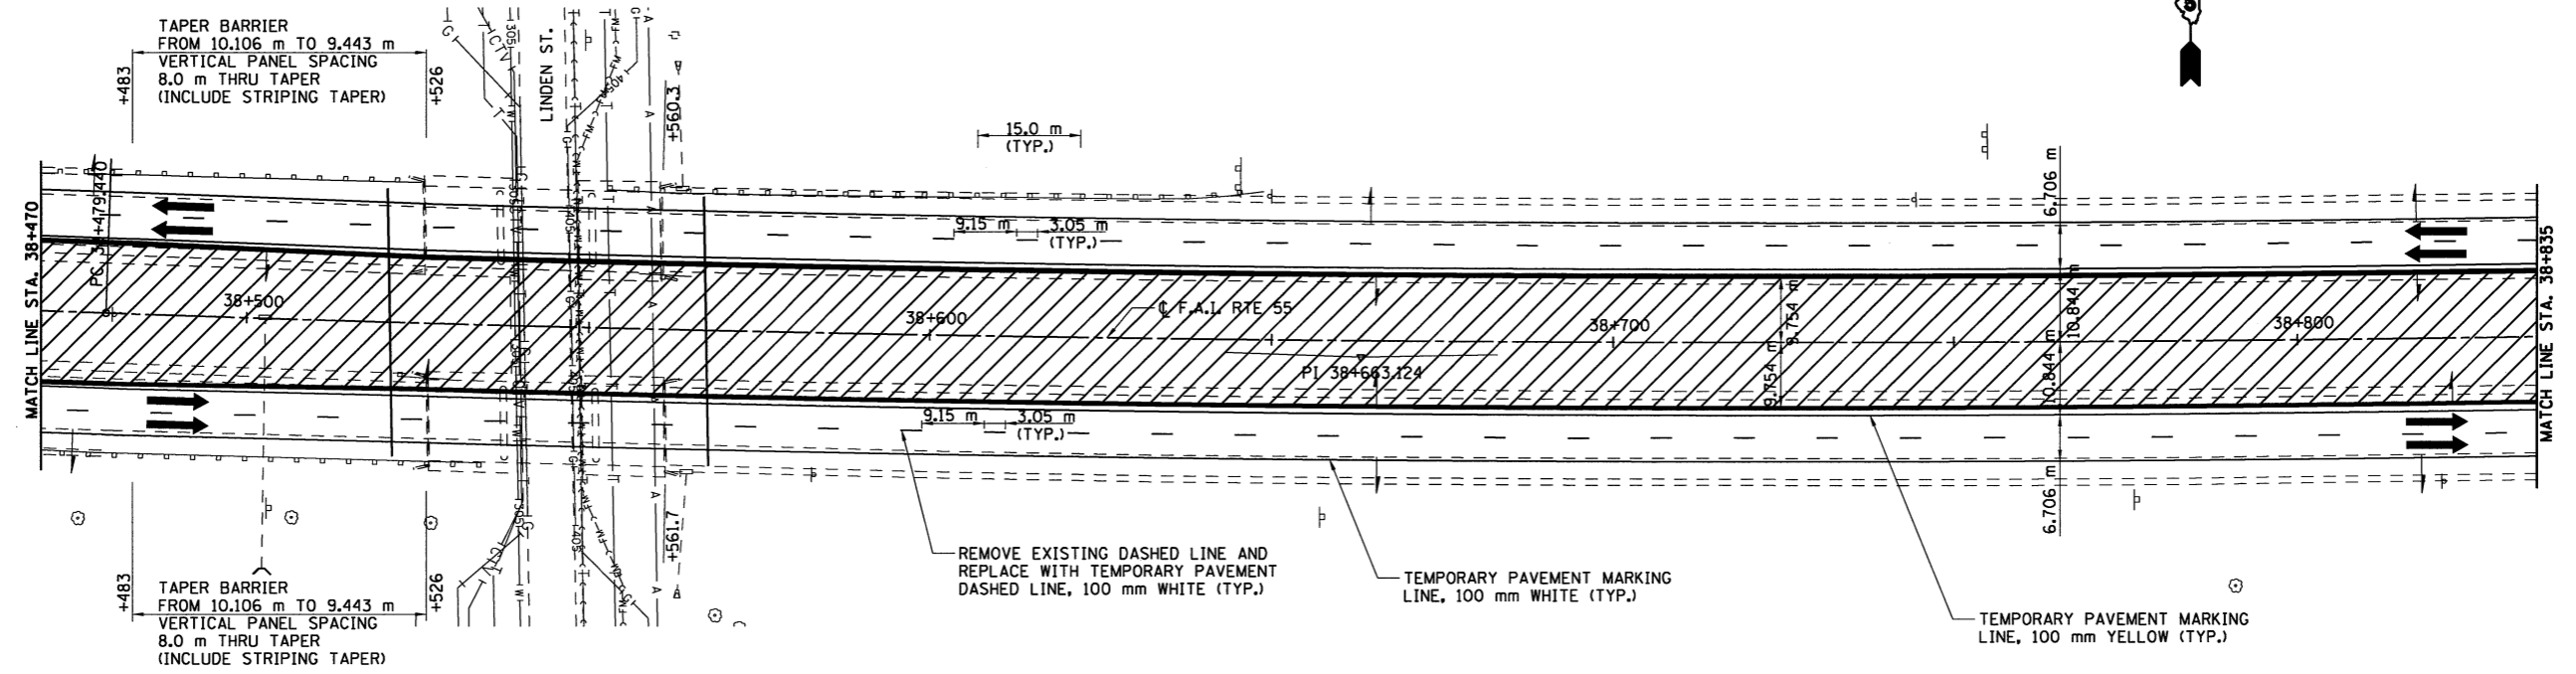

- LEGEND**
- WORK ZONE
 - TRAFFIC MOVEMENT
 - TEMPORARY CONCRETE BARRIER
 - DRUM W/STEADY BURNING LIGHT
 - TYPE III BARRICADE

10 0 10 20
SCALE: 1:500

ILLINOIS DEPARTMENT OF TRANSPORTATION
F.A.I. 55
SECTION (57-4R, HBY, HBR, (57-4VBIDM
MCLEAN COUNTY
MAINTENANCE OF TRAFFIC
I-55
STAGE 1

REVISIONS	
NAME	DATE

HANSON

JOB NO. 94S2063
DATE 8/11/2009

8/11/2009 #71E28

LAYOUT	LJH	03/02/04
DRAWN	LJH	03/02/04
REVIEWED	DJH	03/18/04