
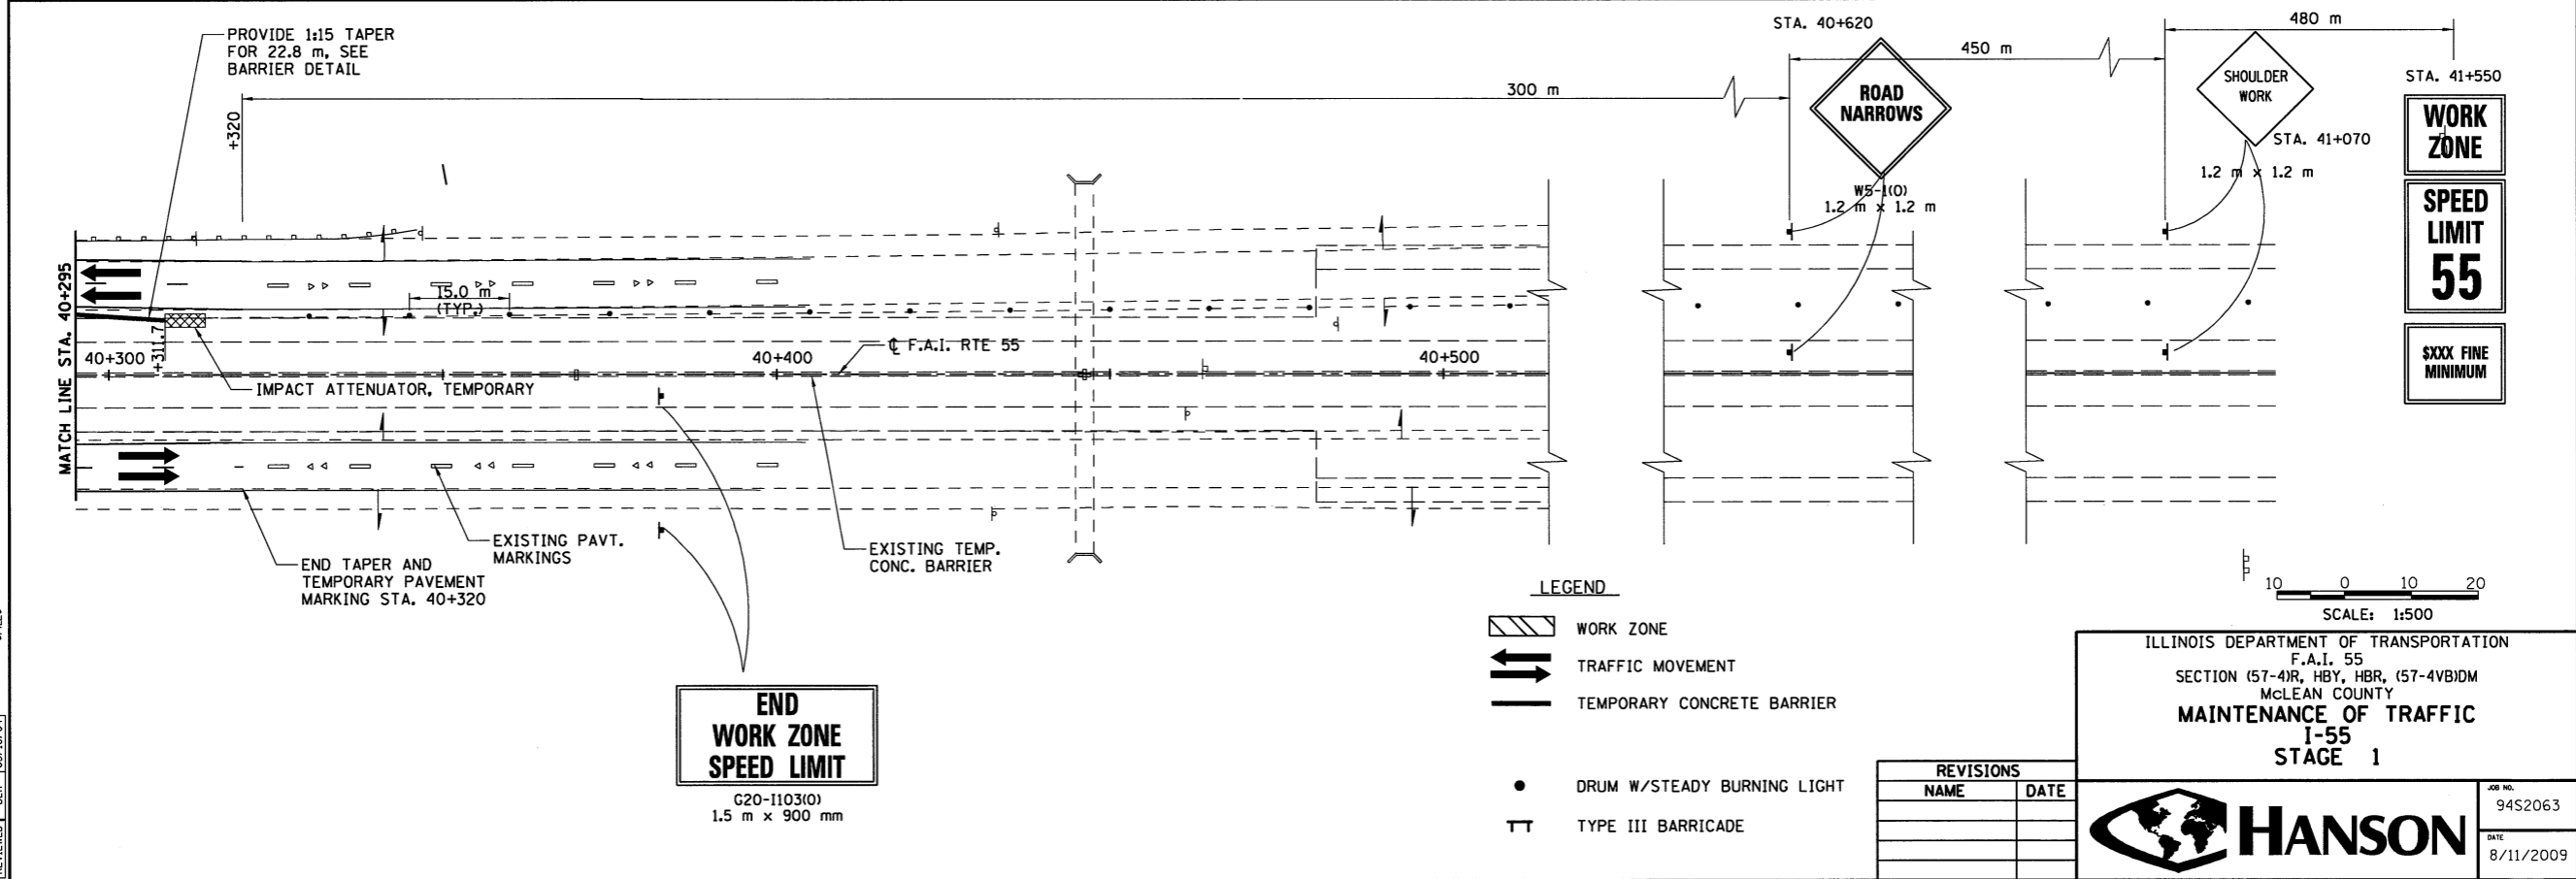


F.A.I. RTE.	SECTION	COUNTY	TOTAL SHEETS	SHEET NO.
55		MCLEAN	310	73
FED. ROAD DIST. NO. ILLINOIS		FED. AID PROJECT		
• (57-4)R, HBY, HBR, (57-4)BIDM CONTRACT #70757				

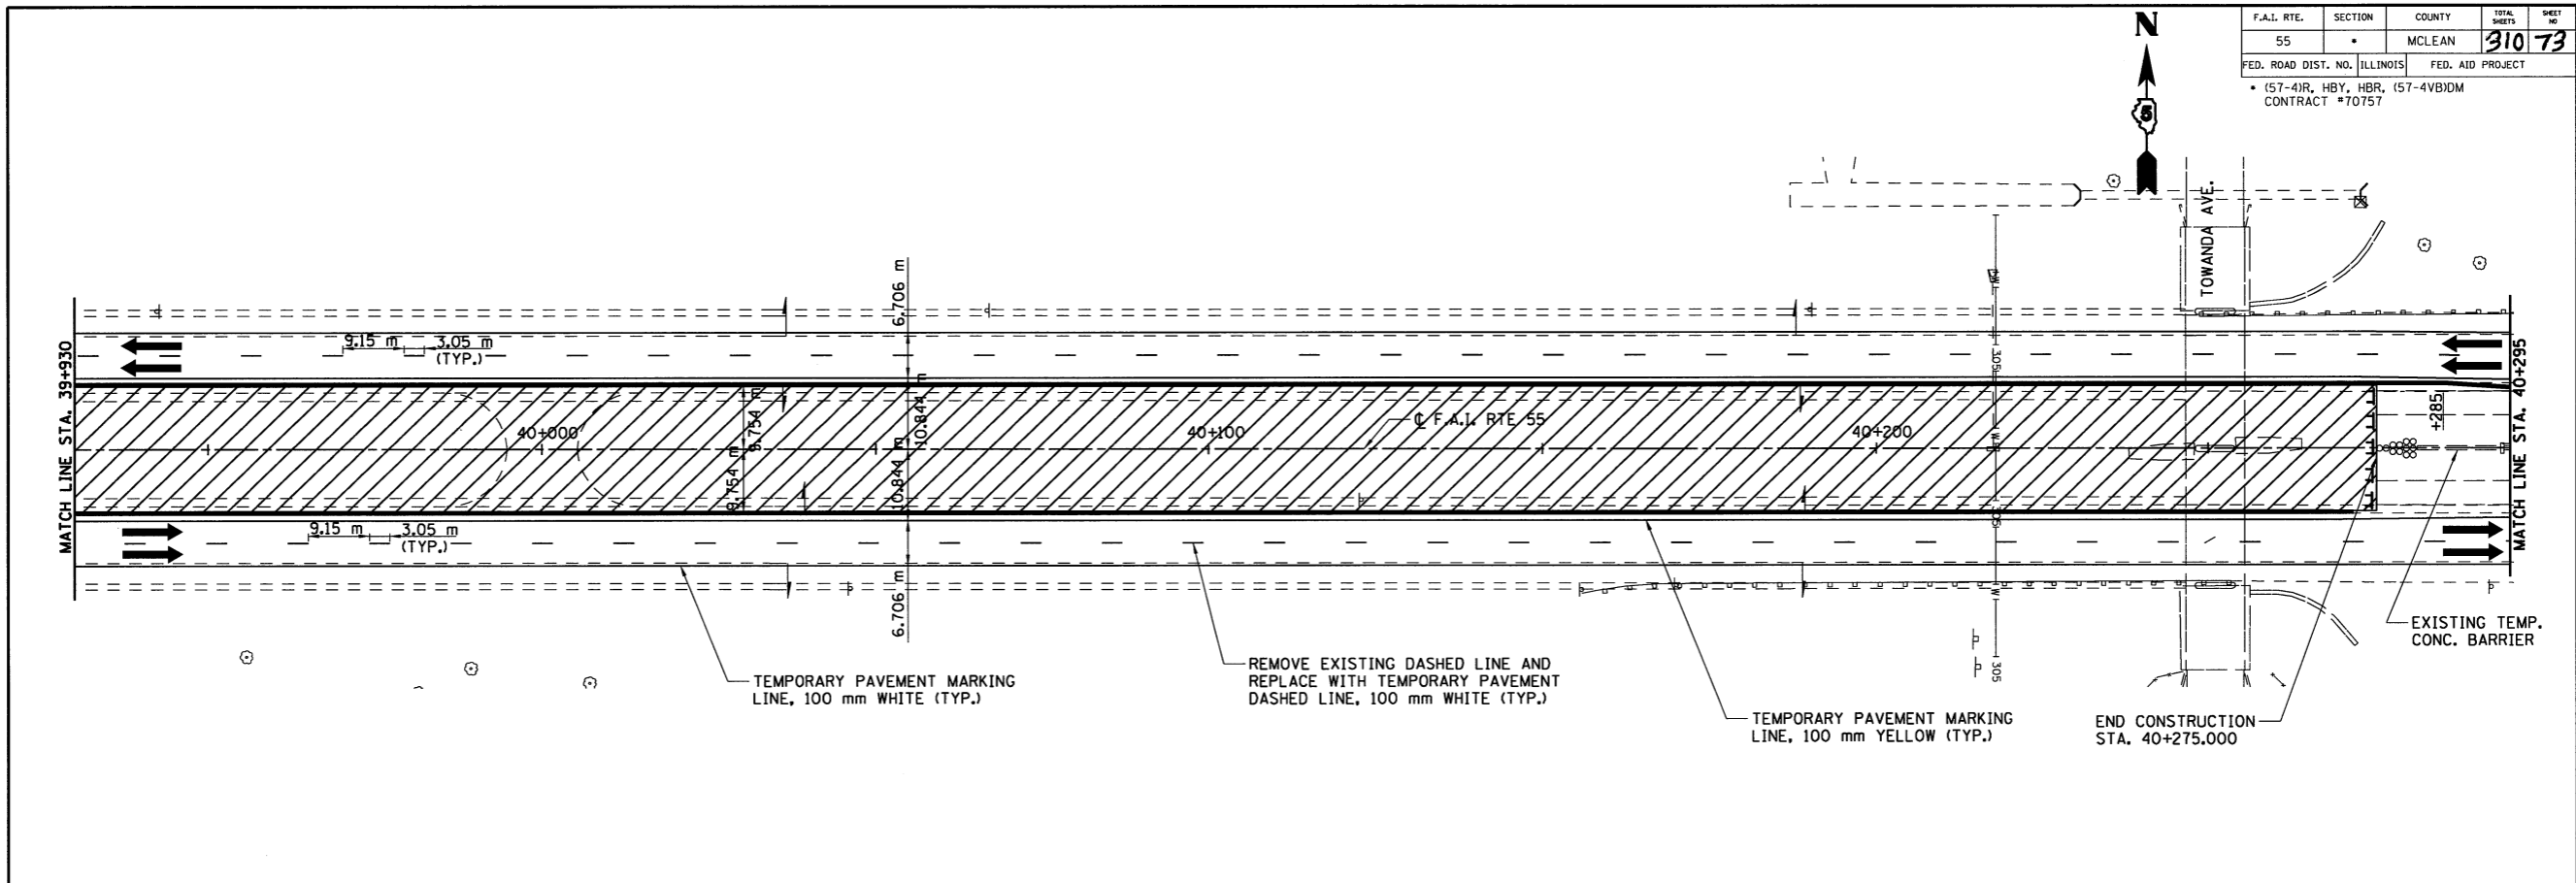

**END WORK ZONE SPEED LIMIT**

G20-1103(O)  
1.5 m x 900 mm

REVISIONS	
NAME	DATE

ILLINOIS DEPARTMENT OF TRANSPORTATION  
F.A.I. 55  
SECTION (57-4)R, HBY, HBR, (57-4)BIDM  
MCLEAN COUNTY  
**MAINTENANCE OF TRAFFIC**  
I-55  
STAGE 1

JOB NO. 9452063  
DATE 8/11/2009

6/11/2009  
#FILE#

LAYOUT: J.J.H. 03/02/04  
DRAWN: J.J.H. 03/02/04  
REVIEWED: D.L.H. 03/18/04