
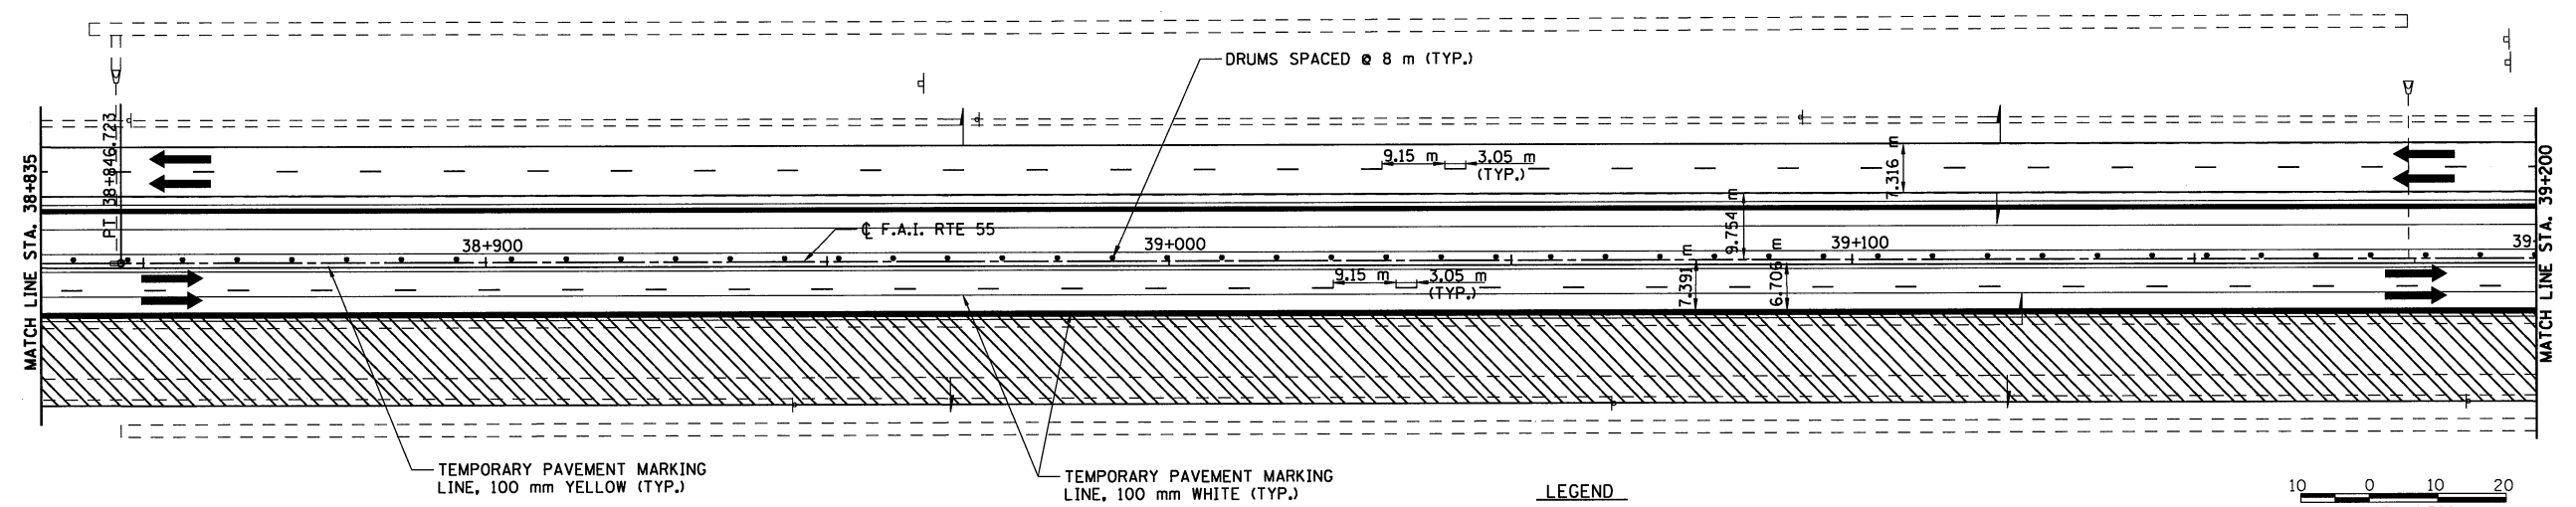


F.A.I. RTE.	SECTION	COUNTY	TOTAL SHEETS	SHEET NO.
55		MCLEAN	310	78
FED. ROAD DIST. NO.	ILLINOIS	FED. AID PROJECT		
• (57-4)R, HBY, HBR, (57-4)VBIDM CONTRACT #70757				

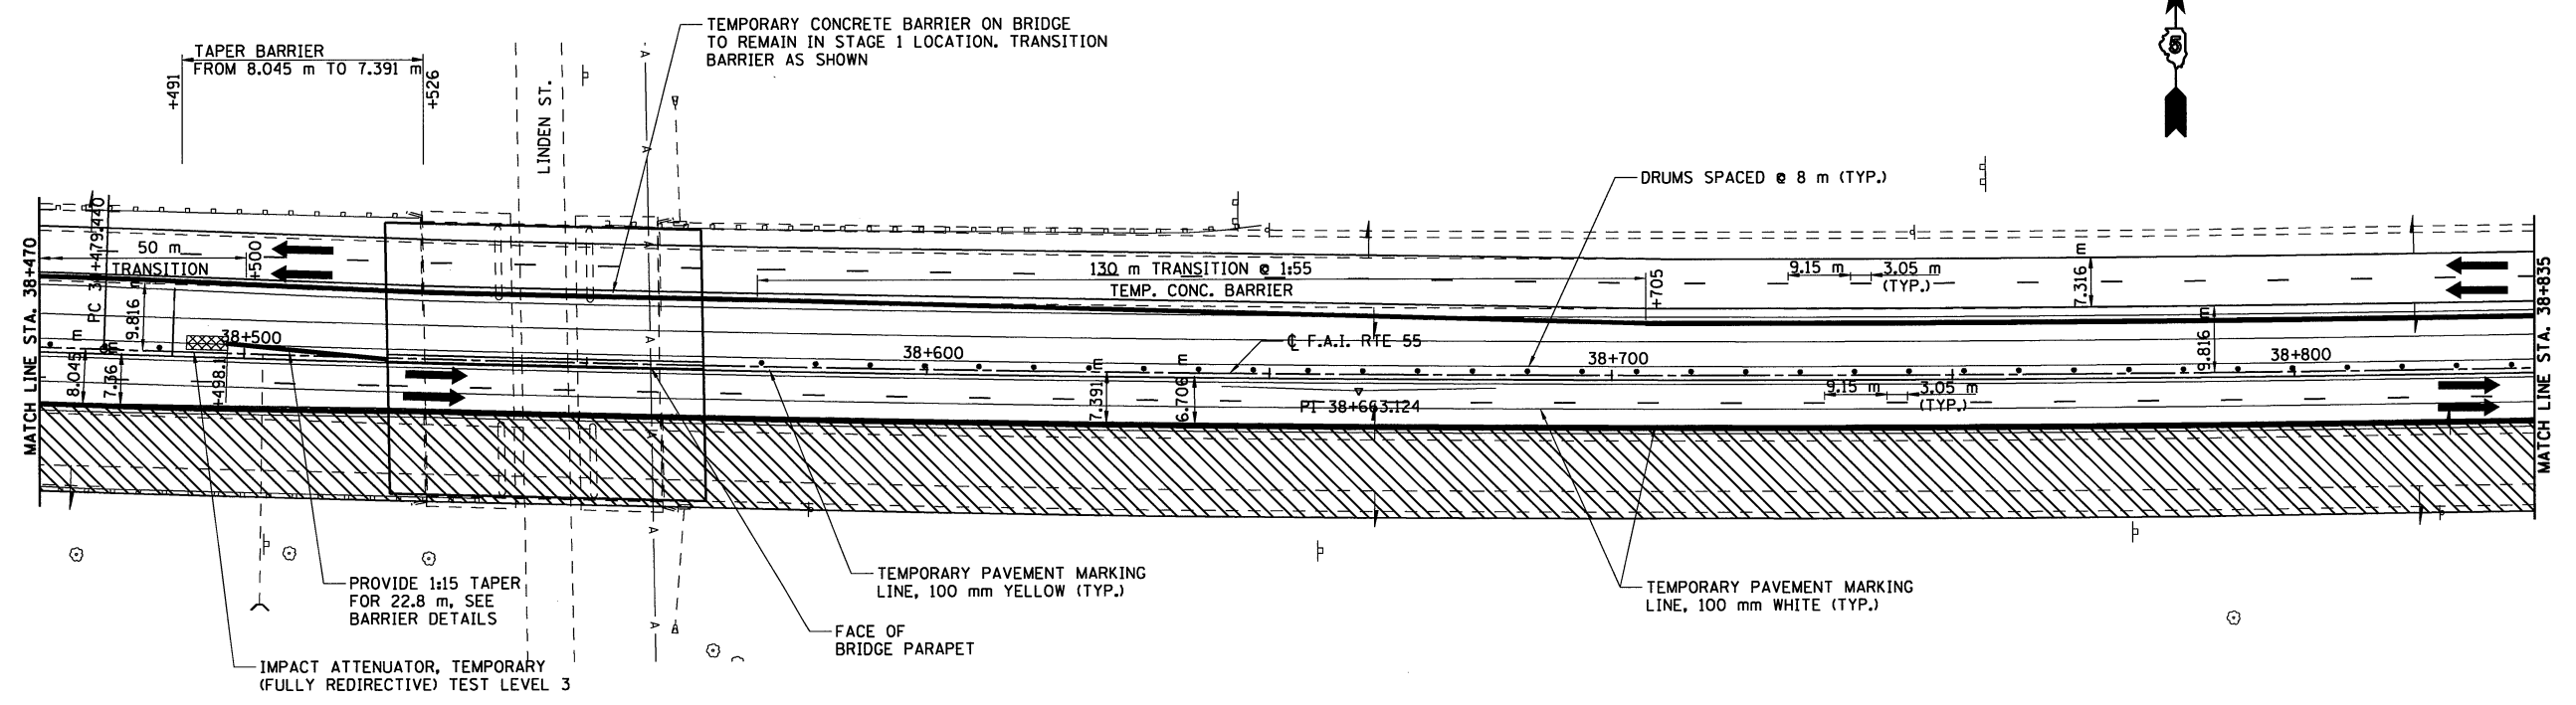

LAYOUT	DATE
DRAWN	DATE
REVIEWED	DATE

NOTE: STAGE 3 MAINTENANCE OF TRAFFIC LAYOUT SHALL BE THE SAME AS THE STAGE 2 MAINTENANCE OF TRAFFIC LAYOUT. CONTRACTOR MAY CONSTRUCT STAGE 3 PRIOR TO STAGE 2.

- LEGEND**
- WORK ZONE
 - TRAFFIC MOVEMENT
 - TEMPORARY CONCRETE BARRIER
 - DRUM W/STEADY BURNING LIGHT
 - TYPE III BARRICADE

REVISIONS	
NAME	DATE

SCALE: 1:500

ILLINOIS DEPARTMENT OF TRANSPORTATION
F.A.I. 55
SECTION (57-4)R, HBY, HBR, (57-4)VBIDM
MCLEAN COUNTY
MAINTENANCE OF TRAFFIC
I-55
STAGE 2

JOB NO. 94S2063
DATE 8/11/2009