
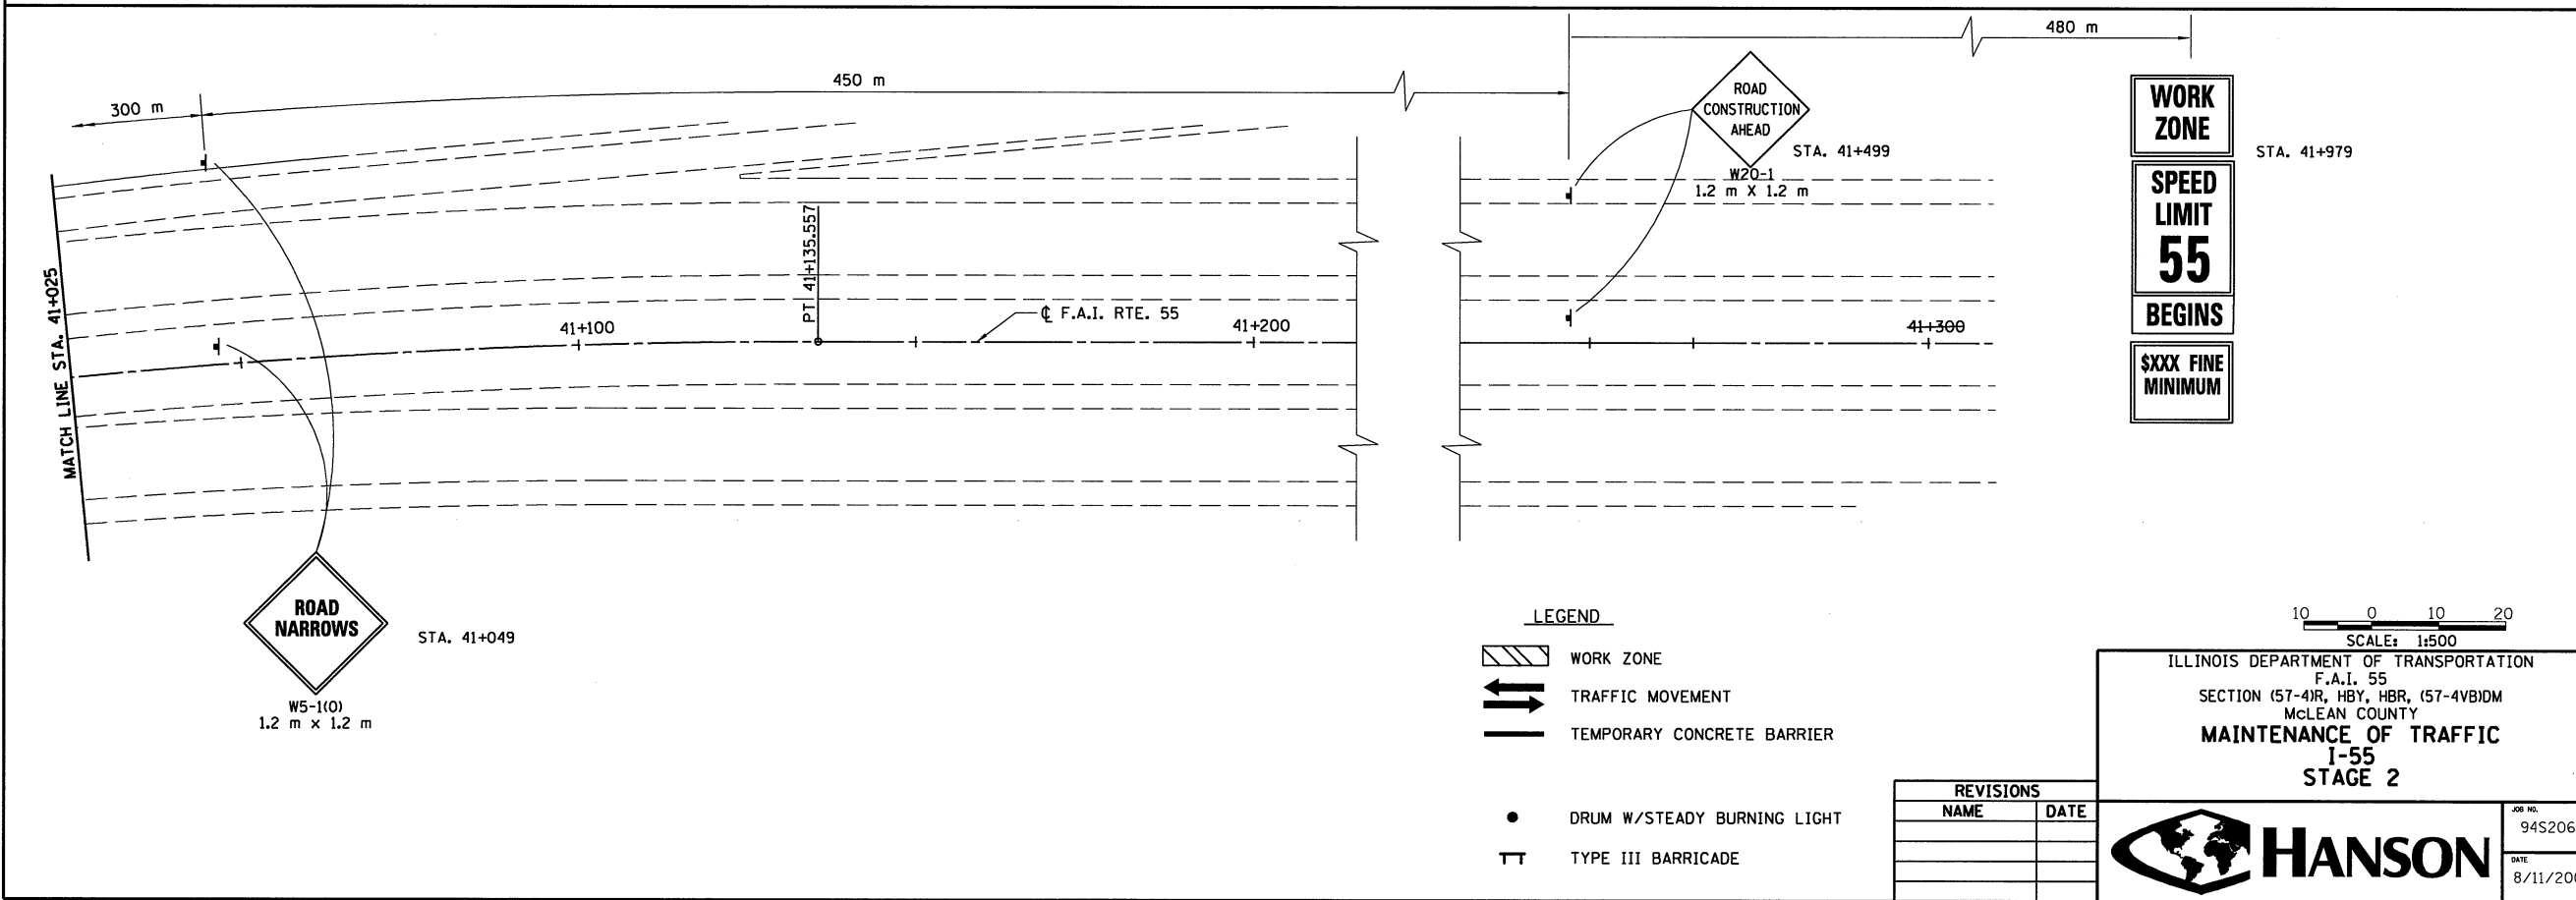


F.A.I. RTE.	SECTION	COUNTY	TOTAL SHEETS	SHEET NO.
55	*	MCLEAN	310	81
FED. ROAD DIST. NO. ILLINOIS		FED. AID PROJECT		
* (57-4)R, HBY, HBR, (57-4)B)DM		CONTRACT #70757		

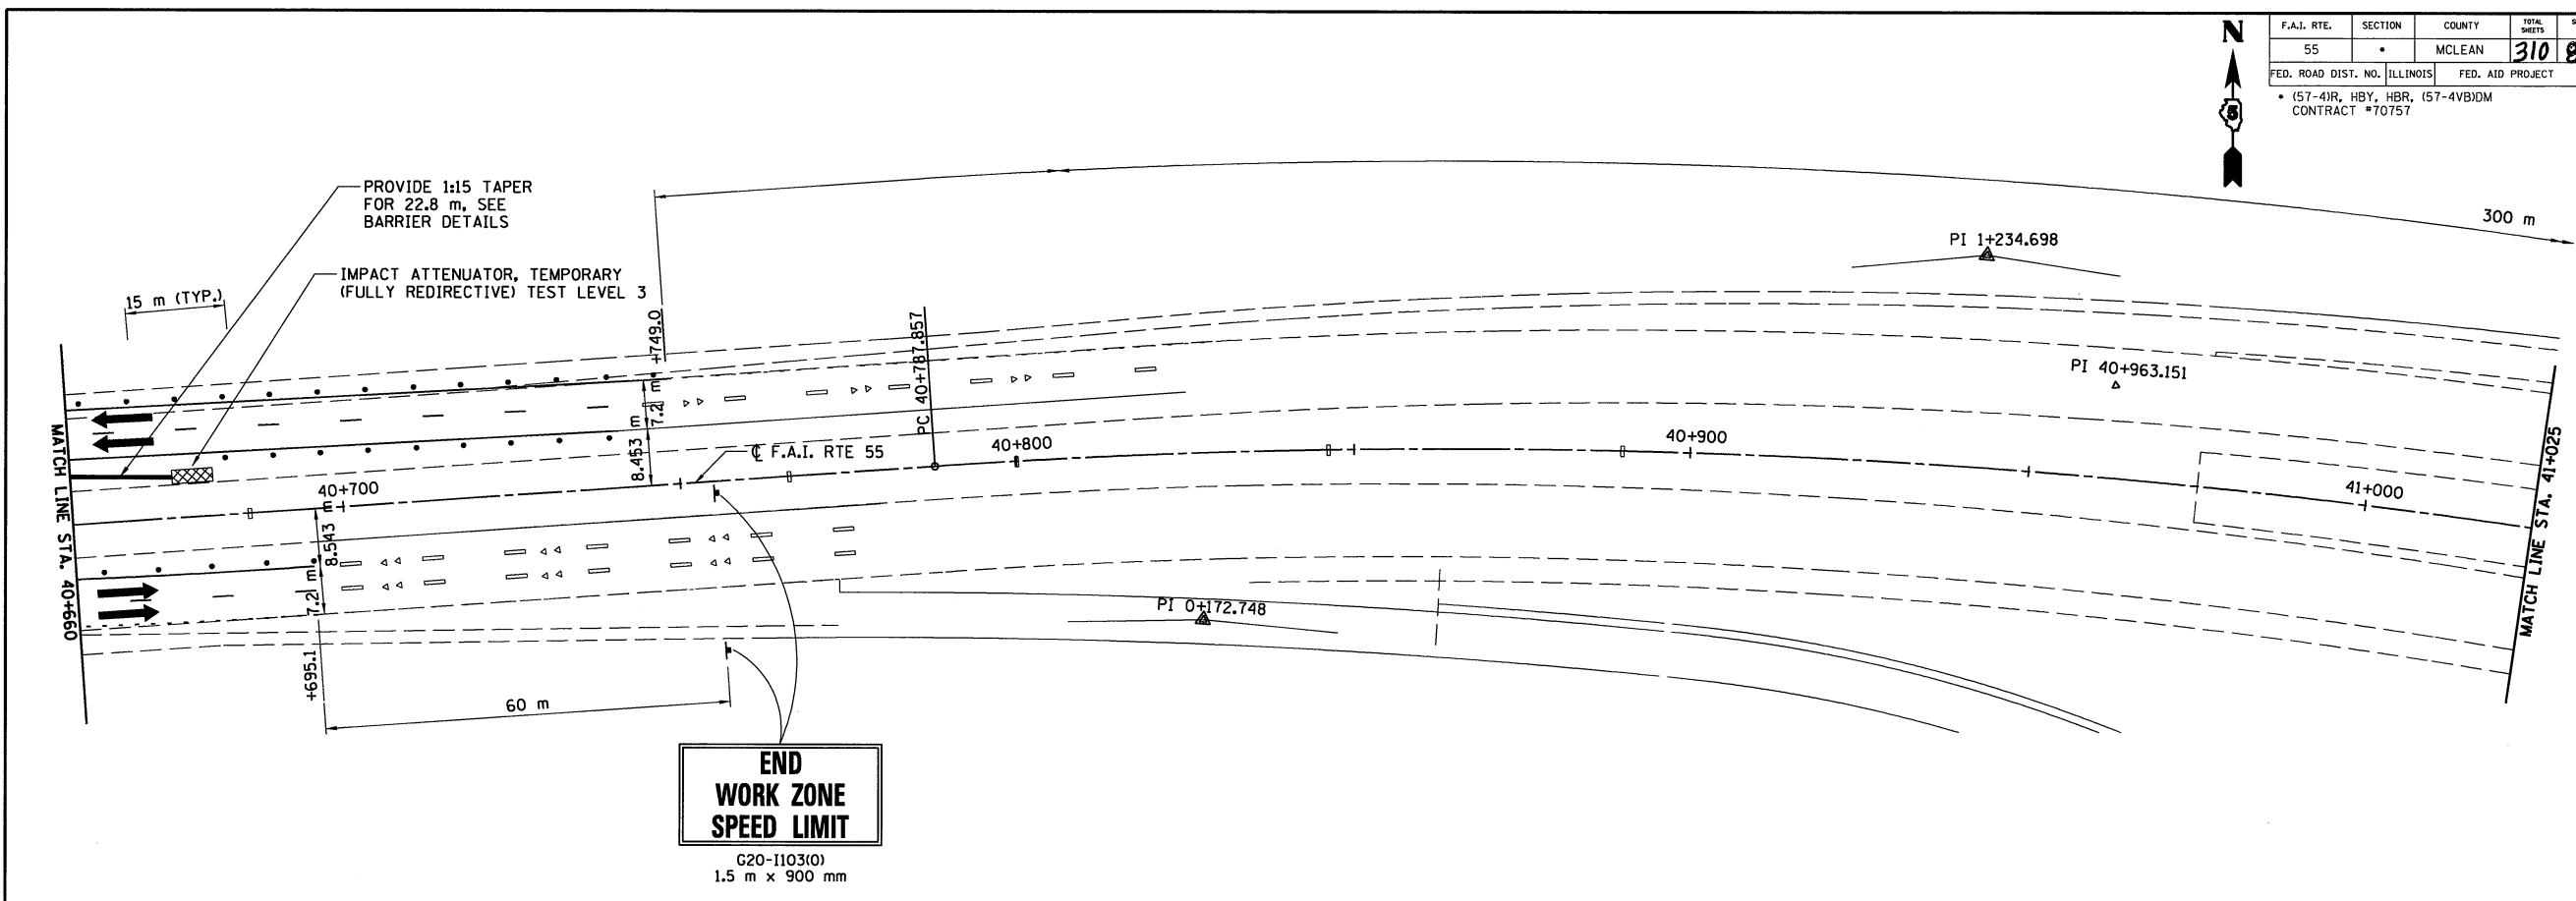

LAYOUT	JSH	03/02/04
DRAWN	JSH	03/02/04
REVIEWED	DLH	03/18/04

8/11/2009 #FILES