



F.A.I. RTE.	SECTION	COUNTY	TOTAL SHEETS	SHEET NO.
55	*	MCLEAN	310	82
FED. ROAD DIST. NO. ILLINOIS		FED. AID PROJECT		
* (57-4JR, HBY, HBR, (57-4VB)DM CONTRACT #70757				

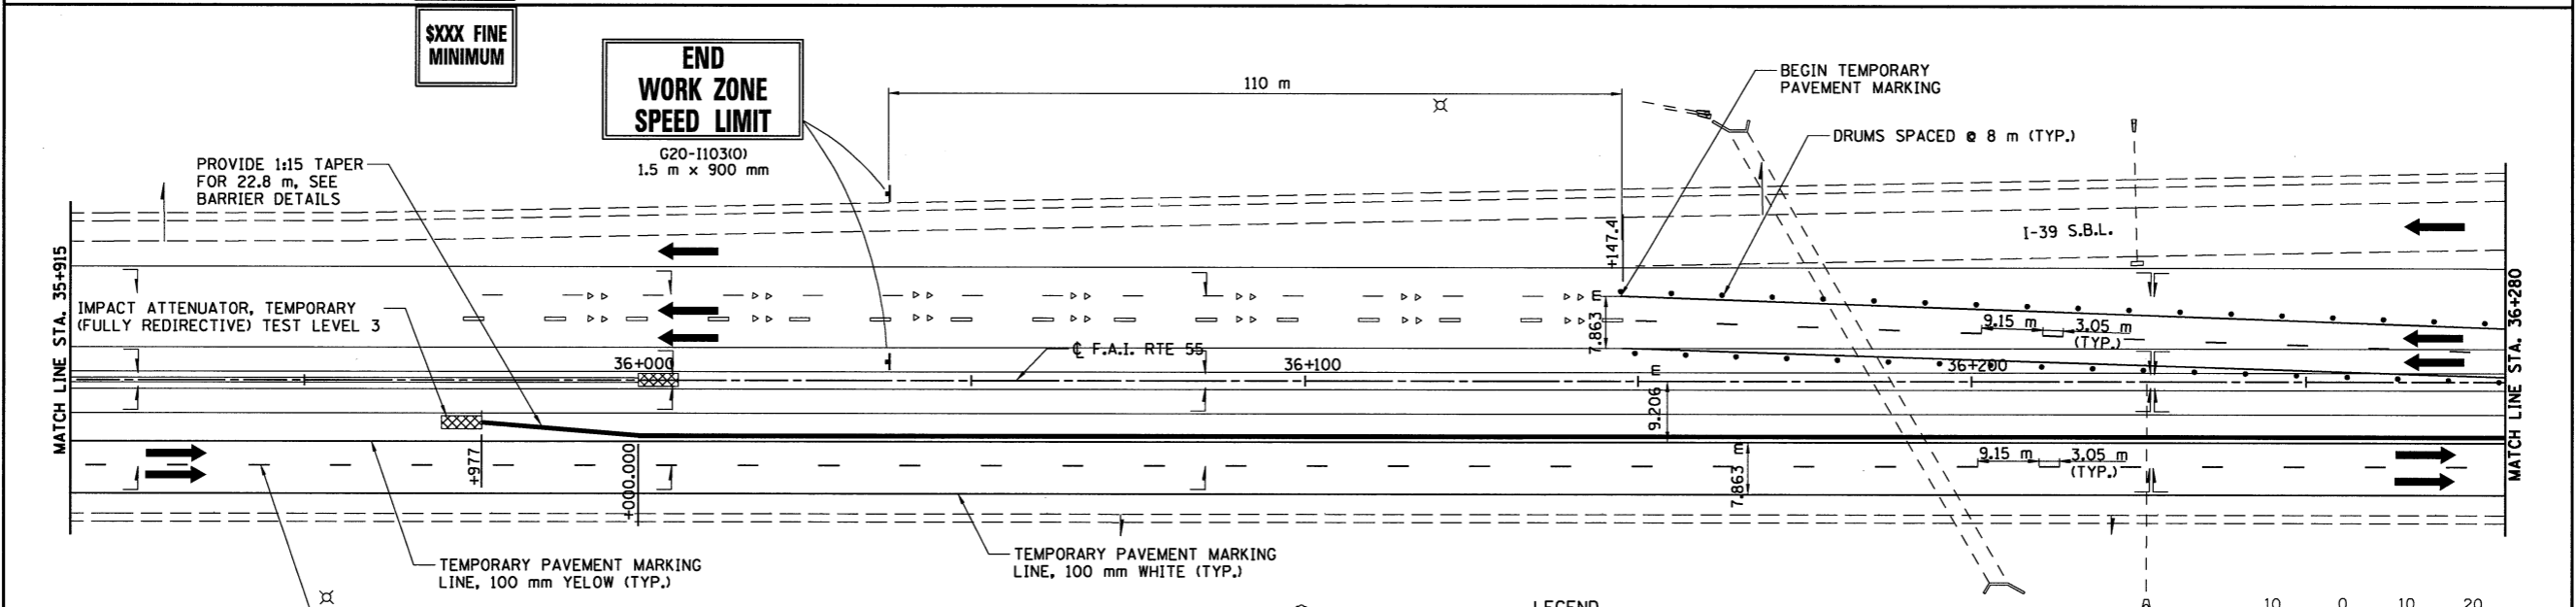

WORK ZONE
SPEED LIMIT 55
BEGINS
\$XXX FINE MINIMUM

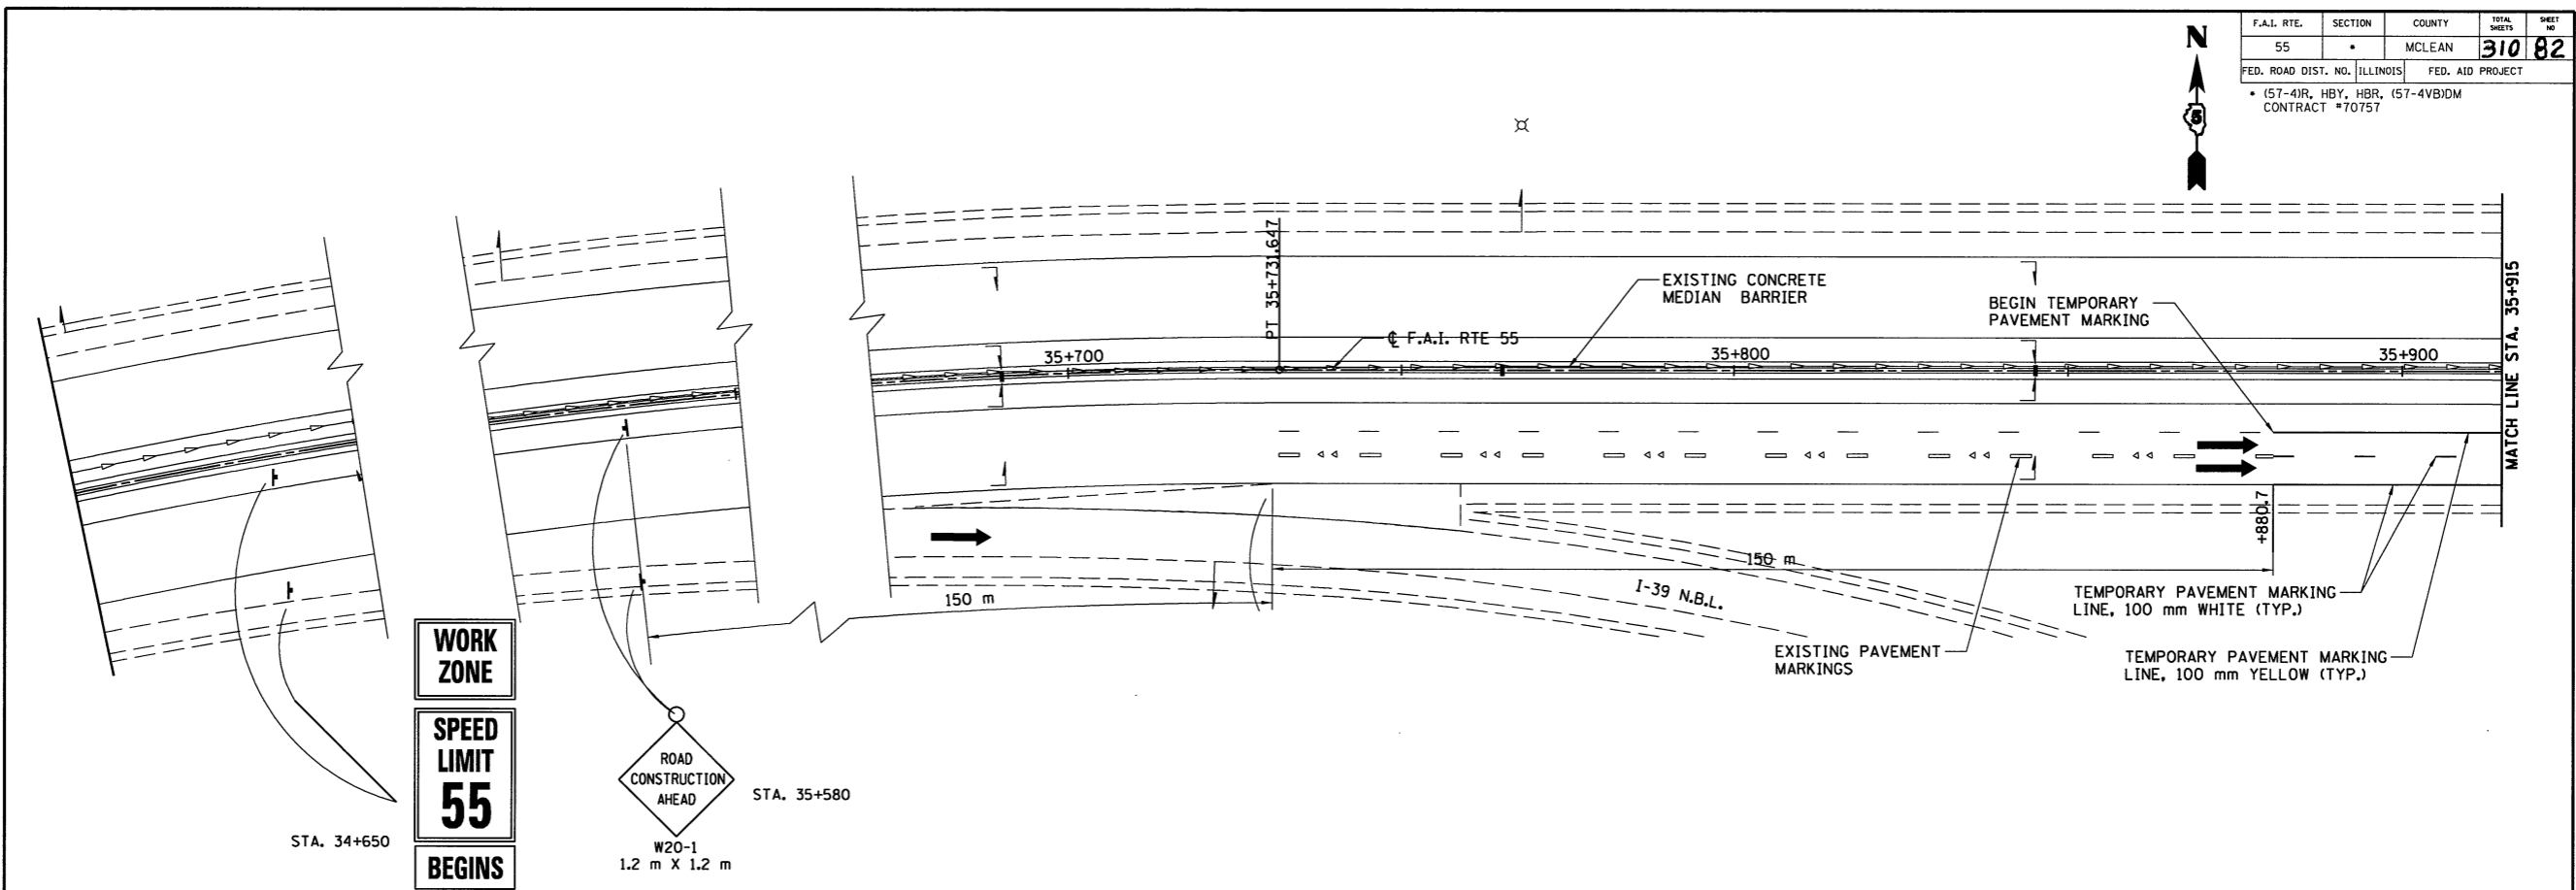

END WORK ZONE SPEED LIMIT
G20-1103(O)
1.5 m x 900 mm

- LEGEND**
- WORK ZONE
 - TRAFFIC MOVEMENT
 - TEMPORARY CONCRETE BARRIER
 - DRUM W/STEADY BURNING LIGHT
 - TYPE III BARRICADE

REVISIONS	
NAME	DATE

SCALE: 1:500

ILLINOIS DEPARTMENT OF TRANSPORTATION
F.A.I. 55
SECTION (57-4JR, HBY, HBR, (57-4VB)DM
MCLEAN COUNTY

**MAINTENANCE OF TRAFFIC
I-55
STAGE 3**

HANSON

JOB NO. 94S2063
DATE 8/11/2009

8/11/2009 #FILES

LAYOUT	JH	03/02/04
DRAWN	JH	03/02/04
REVIEWED	DLH	03/18/04