
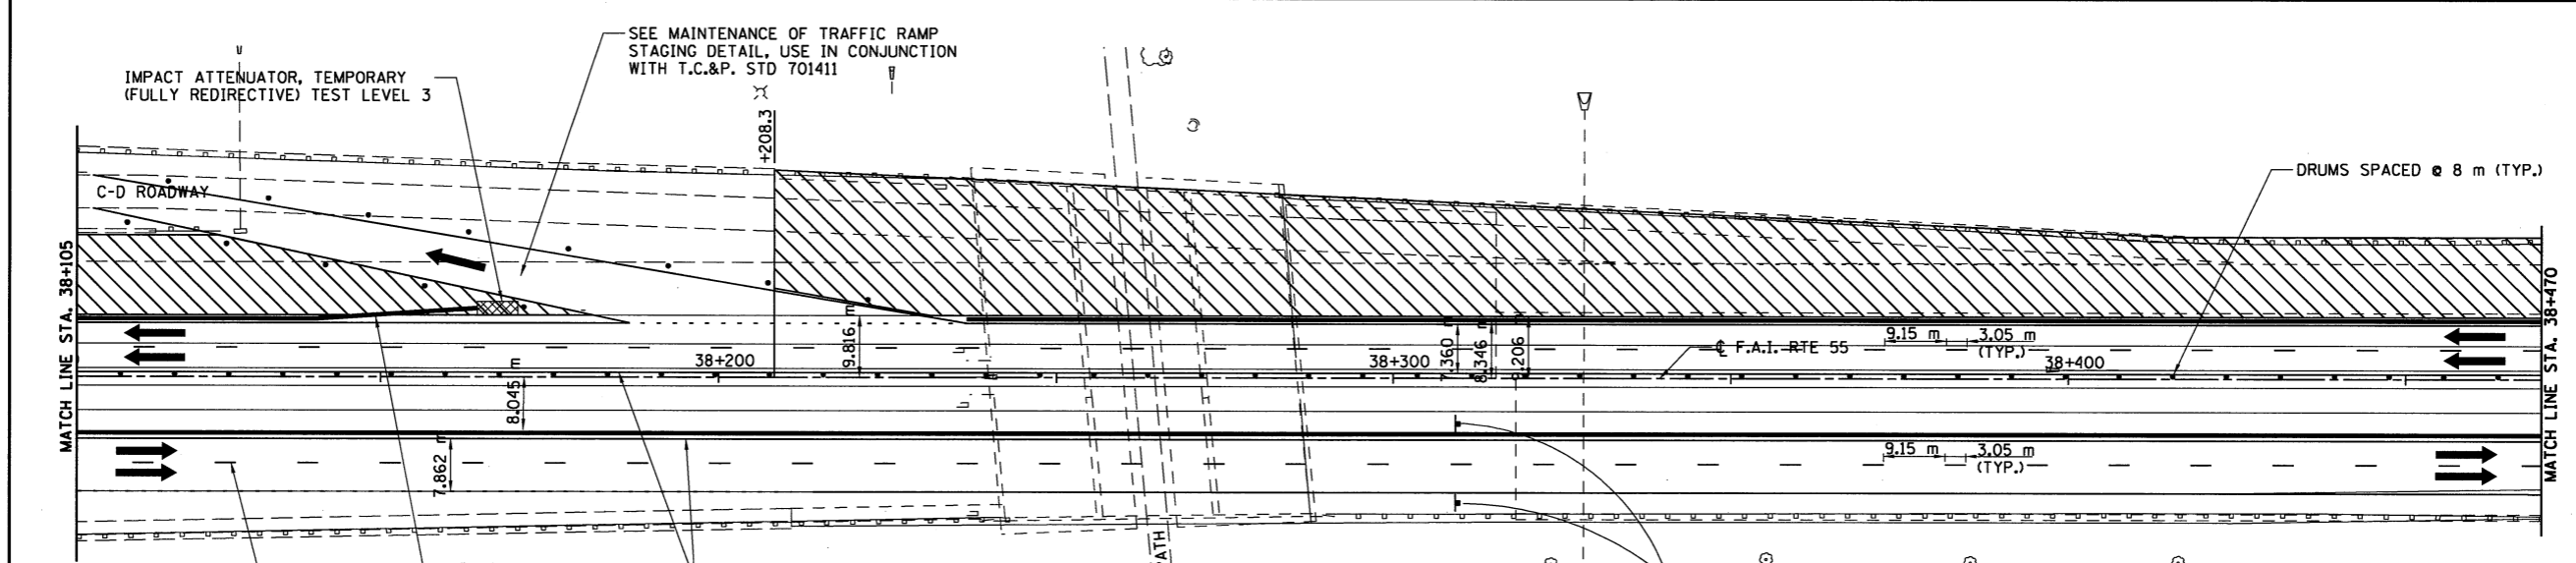


F.A.I. RTE.	SECTION	COUNTY	TOTAL SHEETS	SHEET NO.
55		MCLEAN	310	85
FED. ROAD DIST. NO. ILLINOIS		FED. AID PROJECT		
(57-4)R, HBY, HBR, (57-4)BIDM		CONTRACT #70757		

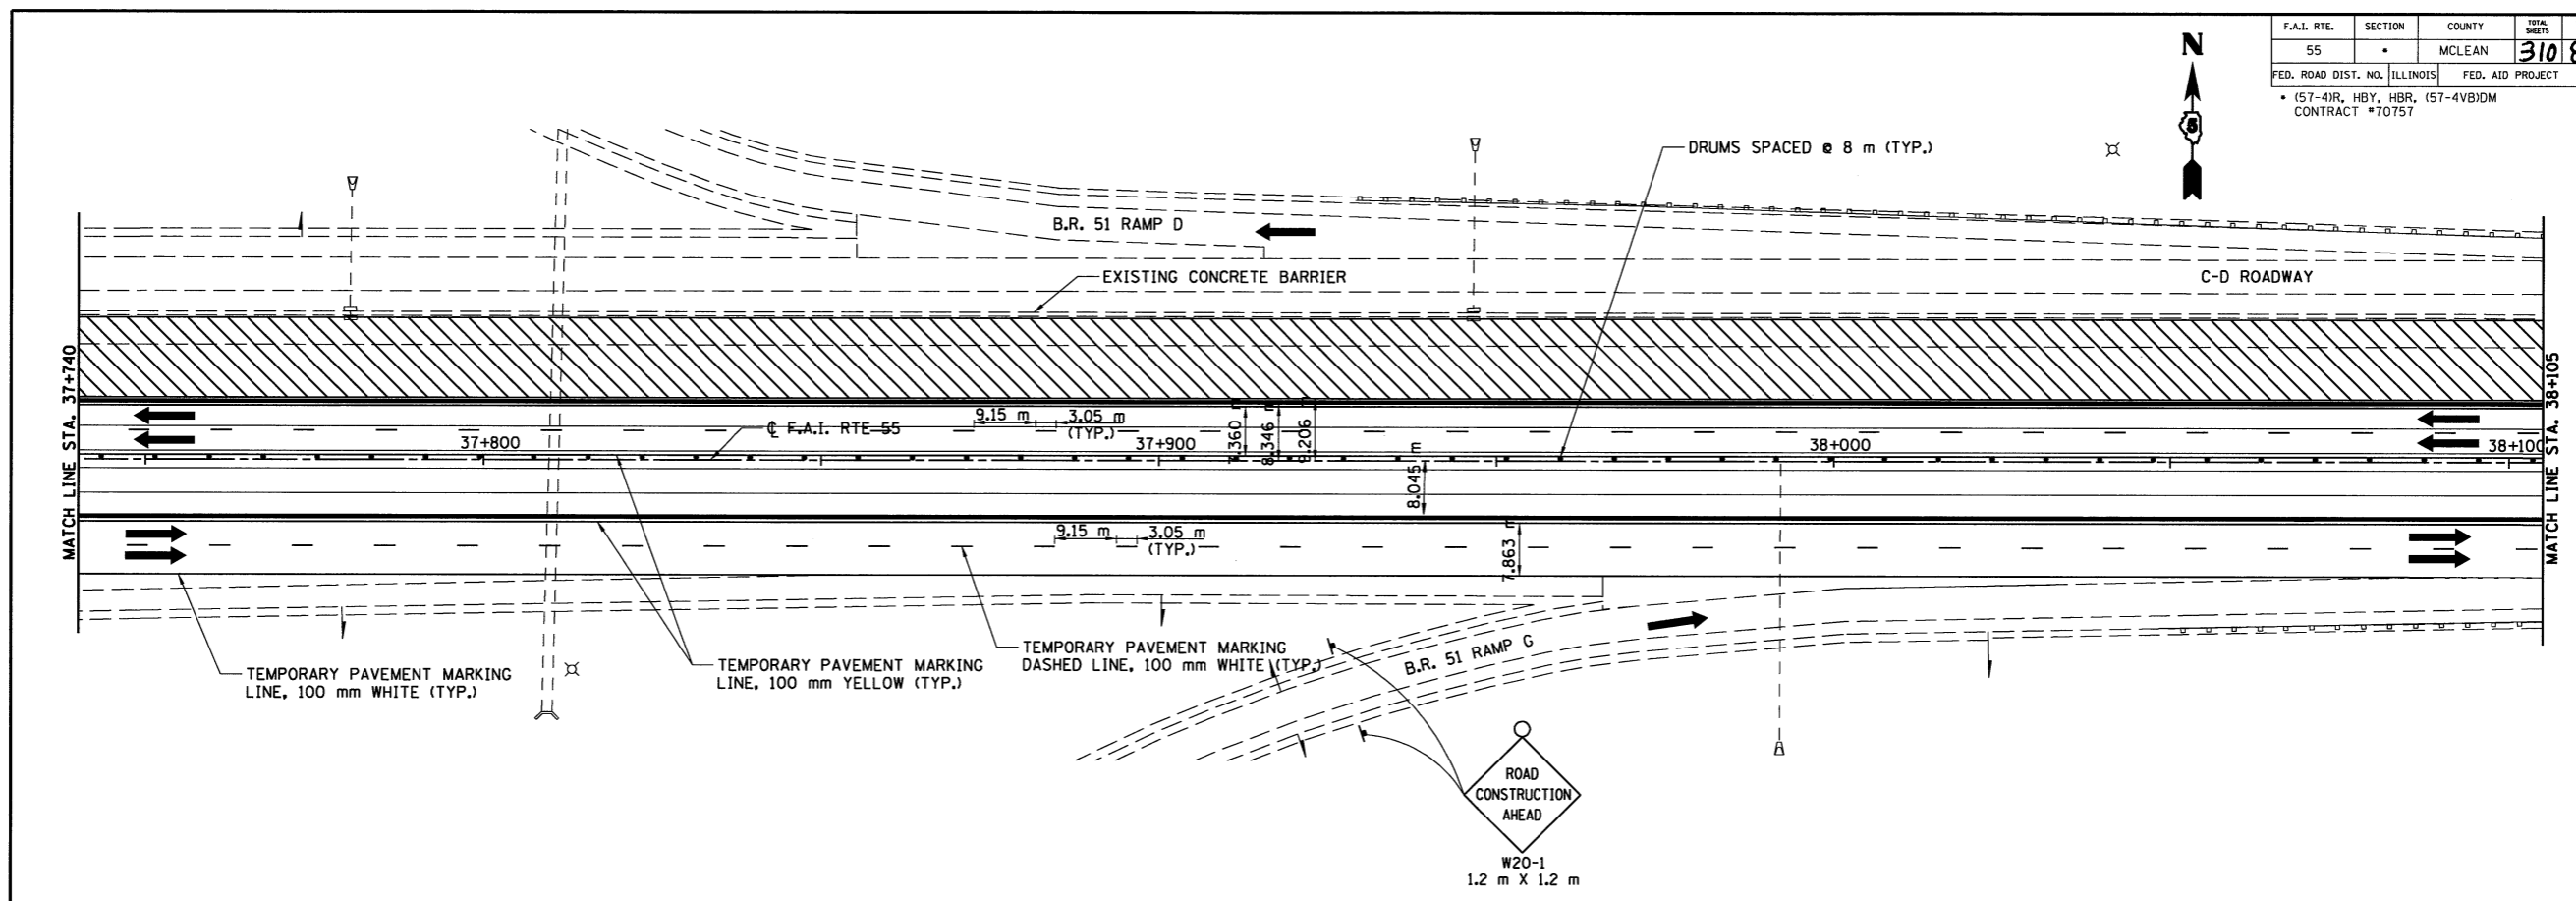

LAYOUT	JH	03/02/04
DRAWN	JH	03/02/04
REVIEWED	DLR	03/18/04

IMPACT ATTENUATOR, TEMPORARY (FULLY REDIRECTIVE) TEST LEVEL 3

SEE MAINTENANCE OF TRAFFIC RAMP STAGING DETAIL, USE IN CONJUNCTION WITH T.C.&P. STD 701411

PROVIDE 1:15 TAPER FOR 22.8 m, SEE BARRIER DETAILS

TEMPORARY PAVEMENT MARKING DASHED LINE, 100 mm WHITE (TYP.)

TEMPORARY PAVEMENT MARKING LINE, 100 mm YELLOW (TYP.)

EXIST. BIKE PATH

NOTE: STAGE 3 MAINTENANCE OF TRAFFIC LAYOUT SHALL BE THE SAME AS THE STAGE 2 MAINTENANCE OF TRAFFIC LAYOUT. CONTRACTOR MAY CONSTRUCT STAGE 3 PRIOR TO STAGE 2.

- LEGEND
- WORK ZONE
  - TRAFFIC MOVEMENT
  - TEMPORARY CONCRETE BARRIER
  - DRUM W/STEADY BURNING LIGHT
  - TYPE III BARRICADE

**WORK ZONE**

**SPEED LIMIT 55**

**\$XXX FINE MINIMUM**

REVISIONS	
NAME	DATE

SCALE: 1:500

ILLINOIS DEPARTMENT OF TRANSPORTATION  
F.A.I. 55  
SECTION (57-4)R, HBY, HBR, (57-4)BIDM  
MCLEAN COUNTY

**MAINTENANCE OF TRAFFIC STAGE 3**

**HANSON**

JOB NO. 94S2063  
DATE 8/11/2009