
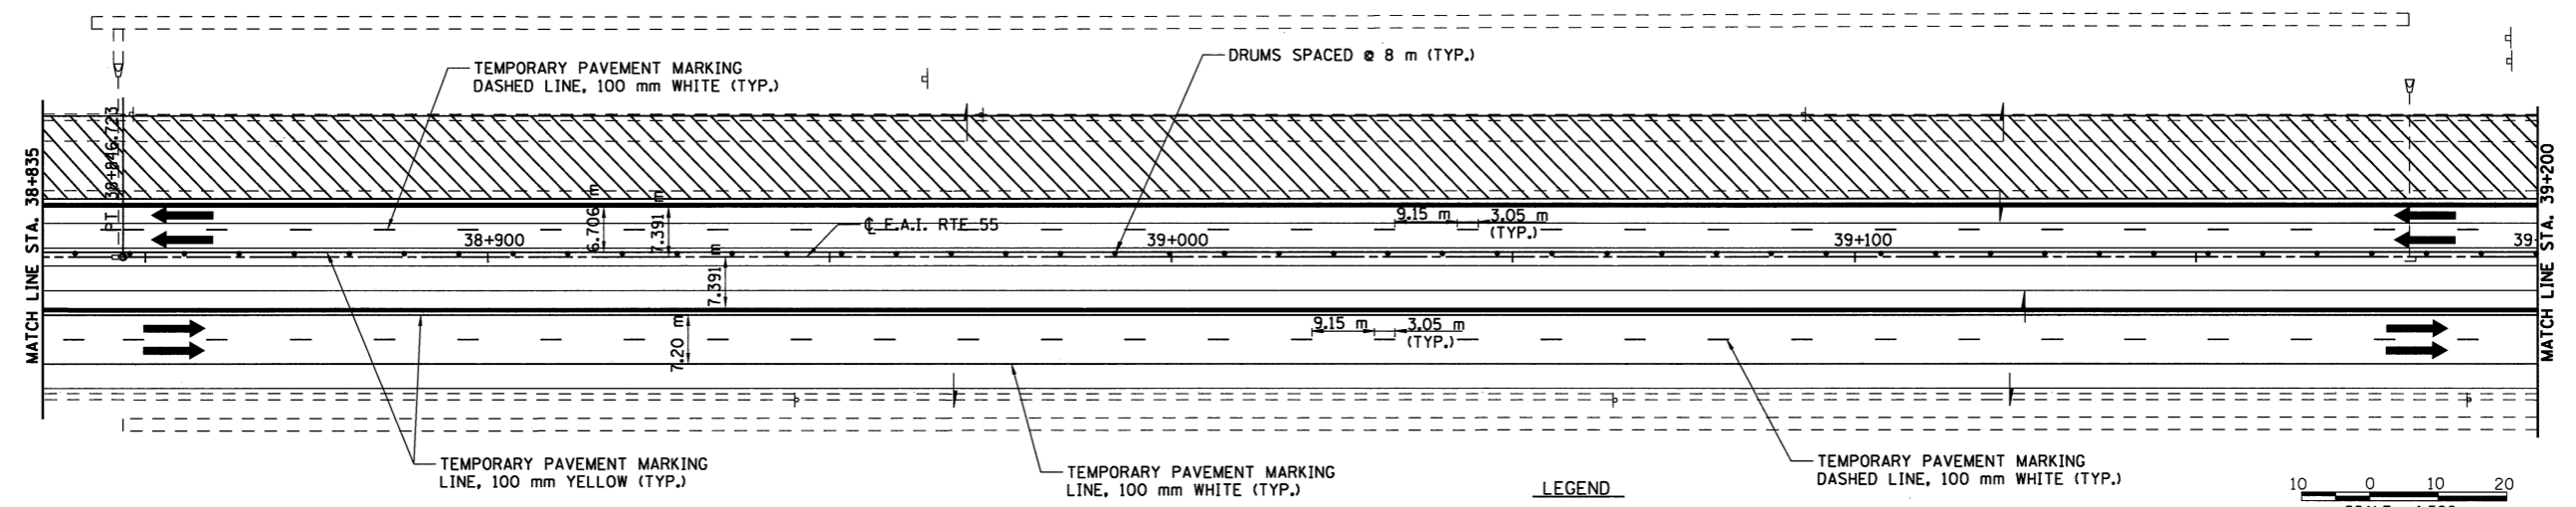


F.A.I. RTE.	SECTION	COUNTY	TOTAL SHEETS	SHEET NO.
55	*	MCLEAN	310	86
FED. ROAD DIST. NO. ILLINOIS		FED. AID PROJECT		
* (57-4)R, HBY, HBR, (57-4)BIDM CONTRACT #70757				

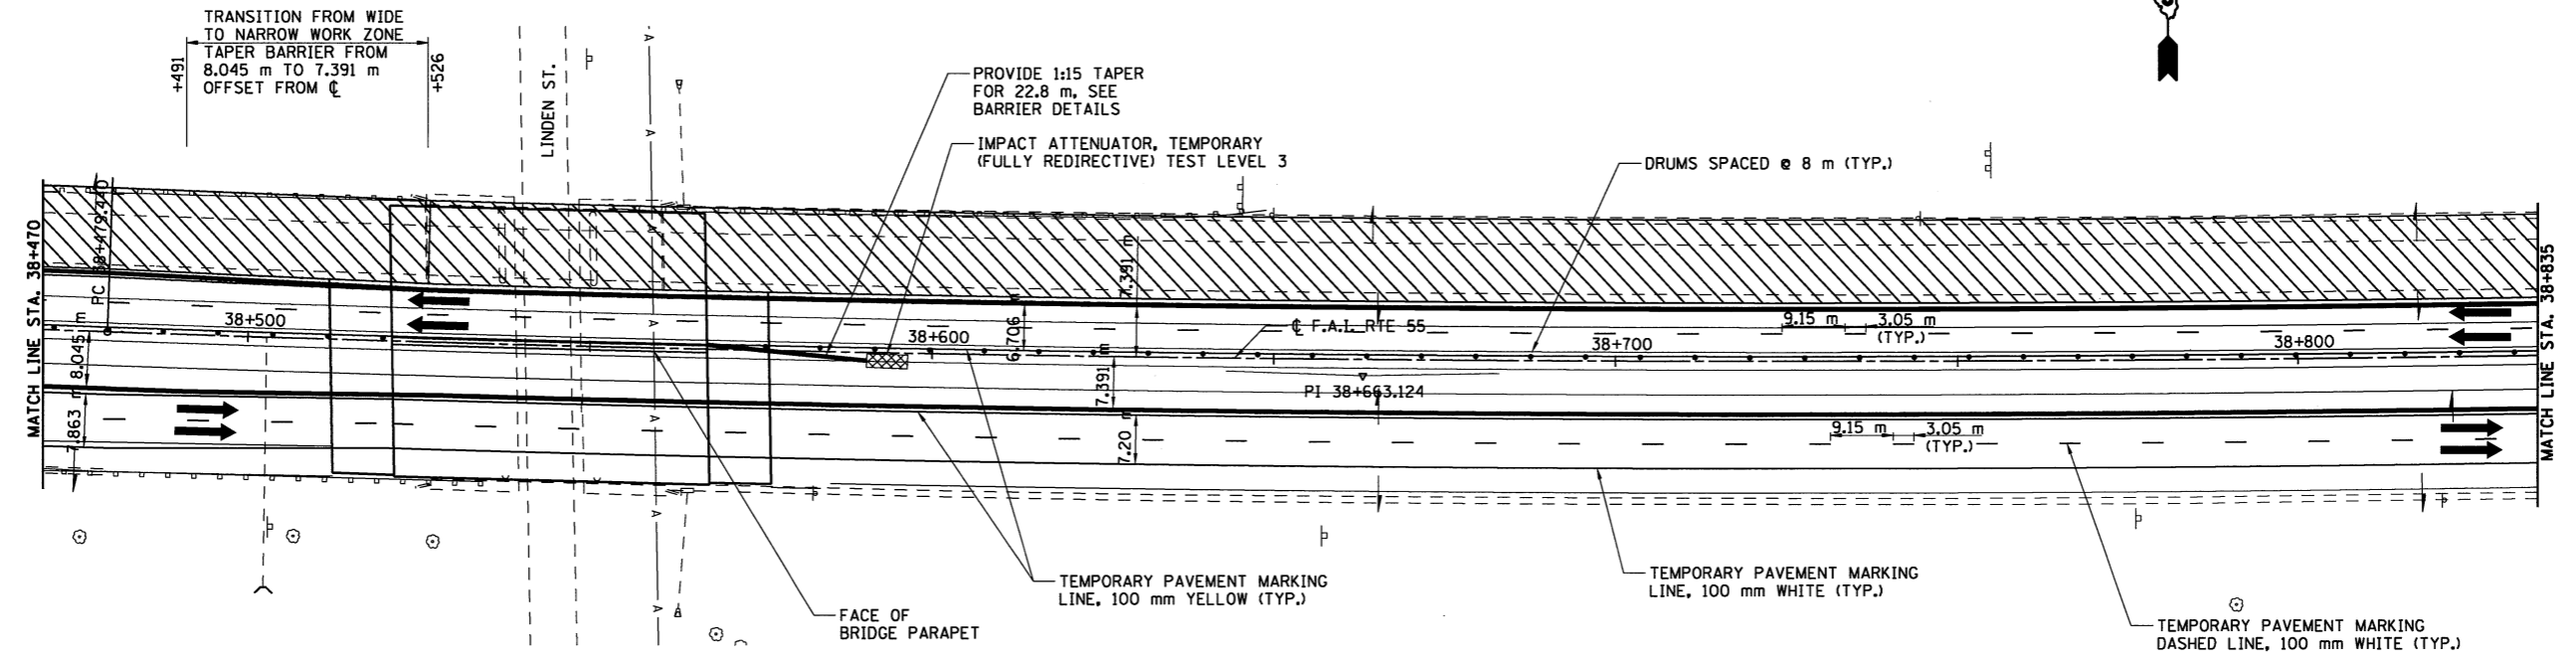

- LEGEND**
- WORK ZONE
  - TRAFFIC MOVEMENT
  - TEMPORARY CONCRETE BARRIER
  - DRUM W/STEADY BURNING LIGHT
  - TYPE III BARRICADE

NOTE: STAGE 3 MAINTENANCE OF TRAFFIC LAYOUT SHALL BE THE SAME AS THE STAGE 2 MAINTENANCE OF TRAFFIC LAYOUT. CONTRACTOR MAY CONSTRUCT STAGE 3 PRIOR TO STAGE 2.

SCALE: 1:500  
10 0 10 20

ILLINOIS DEPARTMENT OF TRANSPORTATION  
F.A.I. 55  
SECTION (57-4)R, HBY, HBR, (57-4)BIDM  
MCLEAN COUNTY

**MAINTENANCE OF TRAFFIC  
STAGE 3**

REVISIONS	
NAME	DATE

**HANSON**

JOB NO. 9452063  
DATE 8/11/2009

LAYOUT	JH	03/02/04
DRAWN	JH	02/07/04
REVIEWED	DJH	02/18/04

8/11/2009 #PLC