
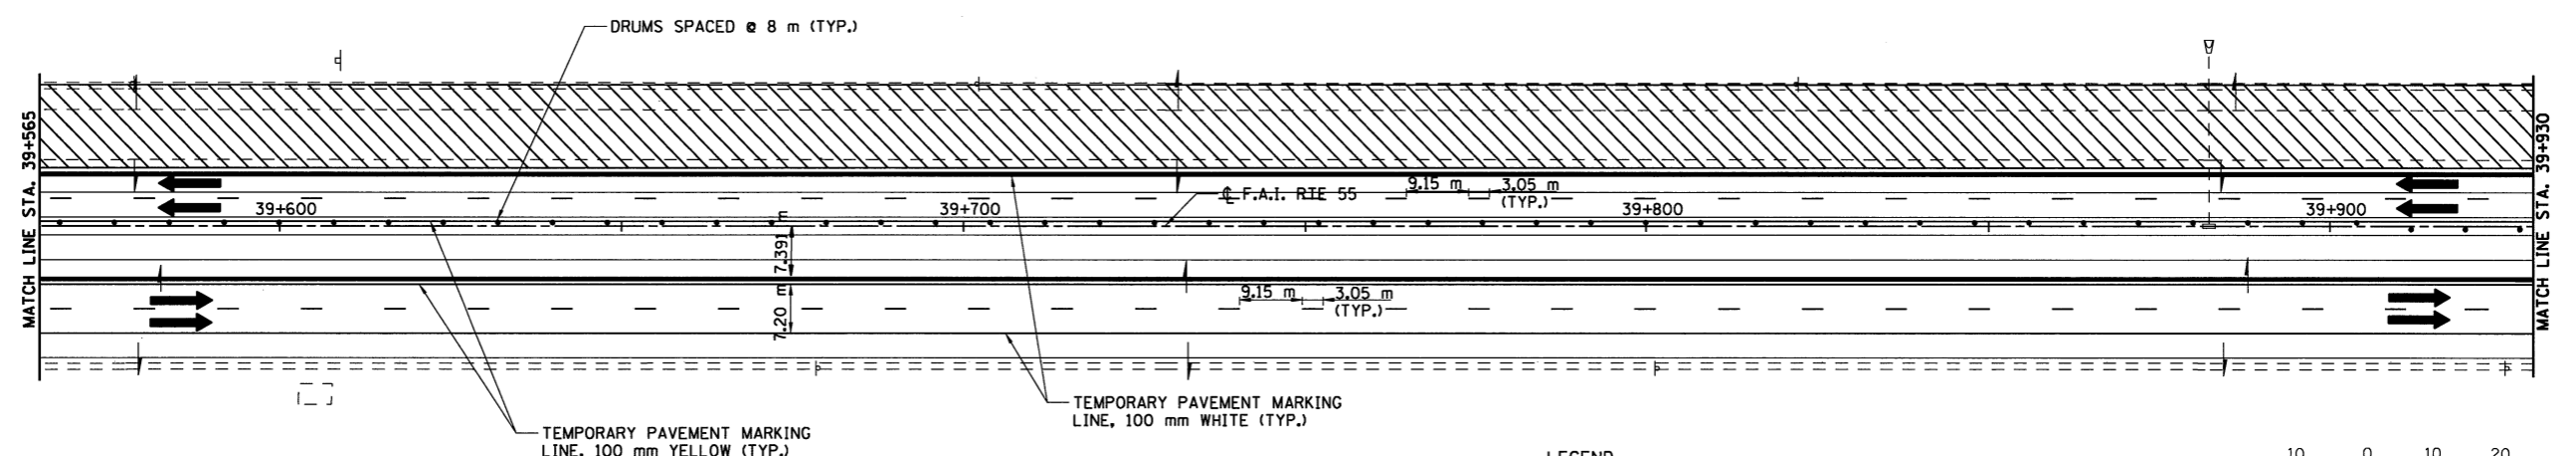


F.A.I. RTE.	SECTION	COUNTY	TOTAL SHEETS	SHEET NO.
55		MCLEAN	310	87
FED. ROAD DIST. NO.	ILLINOIS	FED. AID PROJECT		
• (57-4JR, HBY, HBR, (57-4VB)DM CONTRACT #70757				

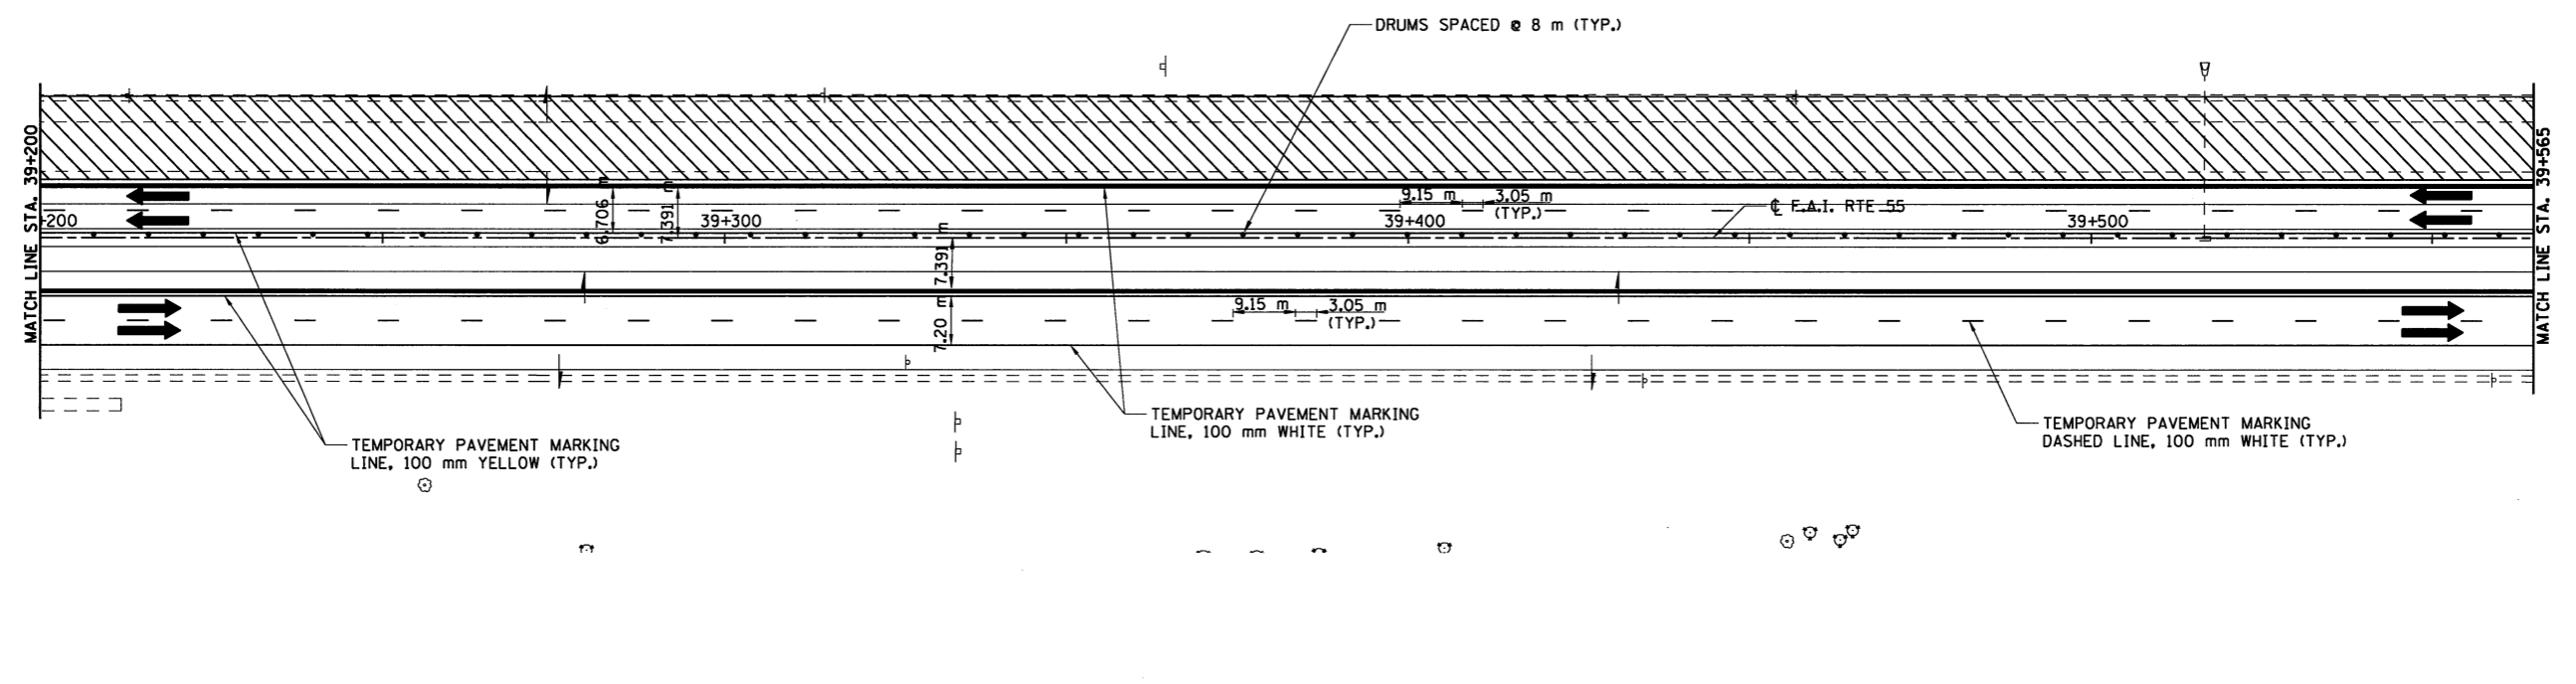

- LEGEND**
- WORK ZONE
 - TRAFFIC MOVEMENT
 - TEMPORARY CONCRETE BARRIER
 - DRUM W/STEADY BURNING LIGHT
 - TYPE III BARRICADE

NOTE: STAGE 3 MAINTENANCE OF TRAFFIC LAYOUT SHALL BE THE SAME AS THE STAGE 2 MAINTENANCE OF TRAFFIC LAYOUT. CONTRACTOR MAY CONSTRUCT STAGE 3 PRIOR TO STAGE 2.

SCALE: 1:500
10 0 10 20

ILLINOIS DEPARTMENT OF TRANSPORTATION
F.A.I. 55
SECTION (57-4JR, HBY, HBR, (57-4VB)DM
MCLEAN COUNTY

**MAINTENANCE OF TRAFFIC
STAGE 3**

REVISIONS	
NAME	DATE

HANSON

JOB NO. 94S2063
DATE 8/11/2009

8/11/2009 #FILES

LAYOUT	JH	03/02/04
DRAWN	JH	03/02/04
REVIEWED	DLH	03/18/04