



F.A.I. RTE.	SECTION	COUNTY	TOTAL SHEETS	SHEET NO.
55		MCLEAN	310	89
FED. ROAD DIST. NO.	ILLINOIS	FED. AID PROJECT		
• (57-4)R, HBY, HBR, (57-4)B)DM CONTRACT #70757				

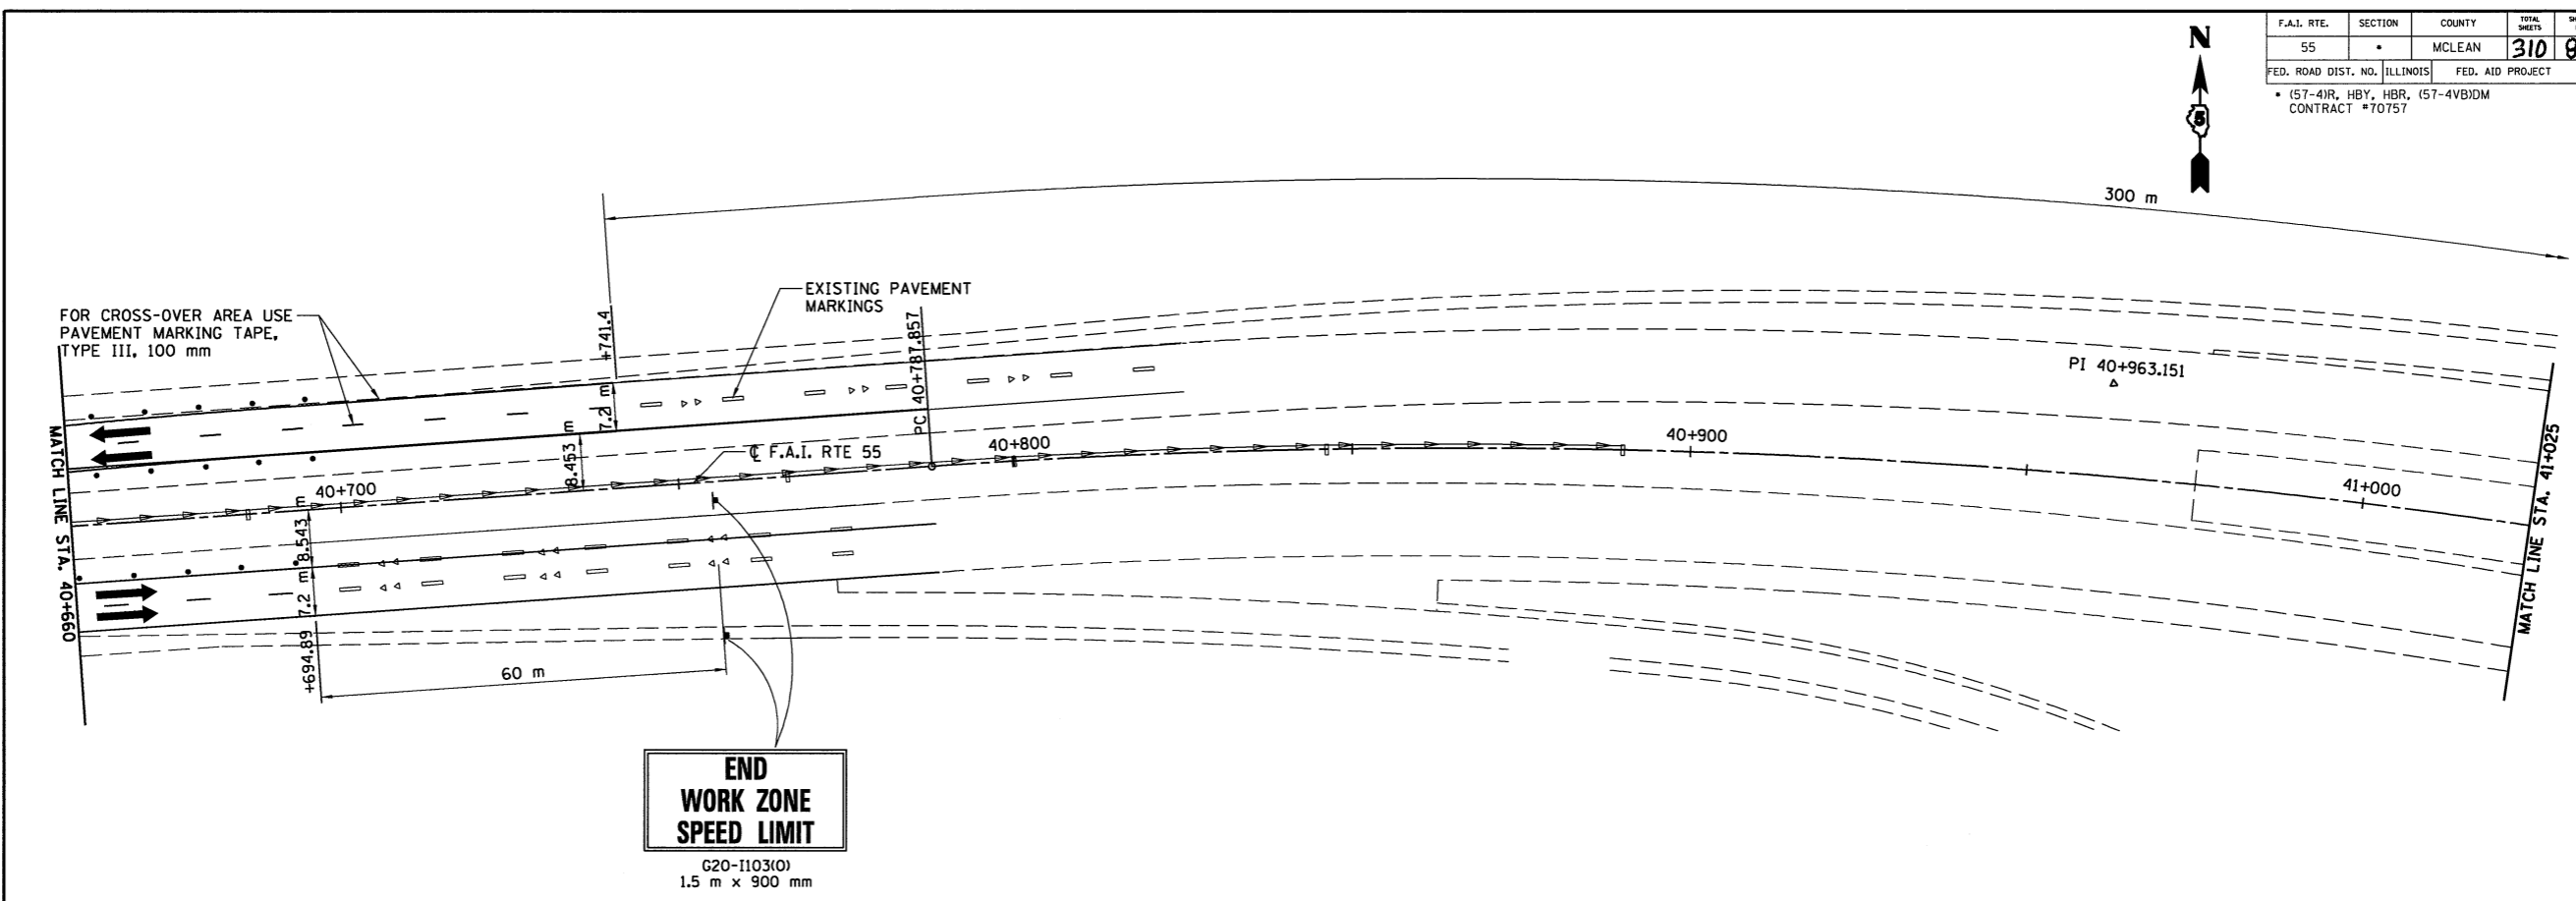

**END
WORK ZONE
SPEED LIMIT**
G20-1103(O)
1.5 m x 900 mm

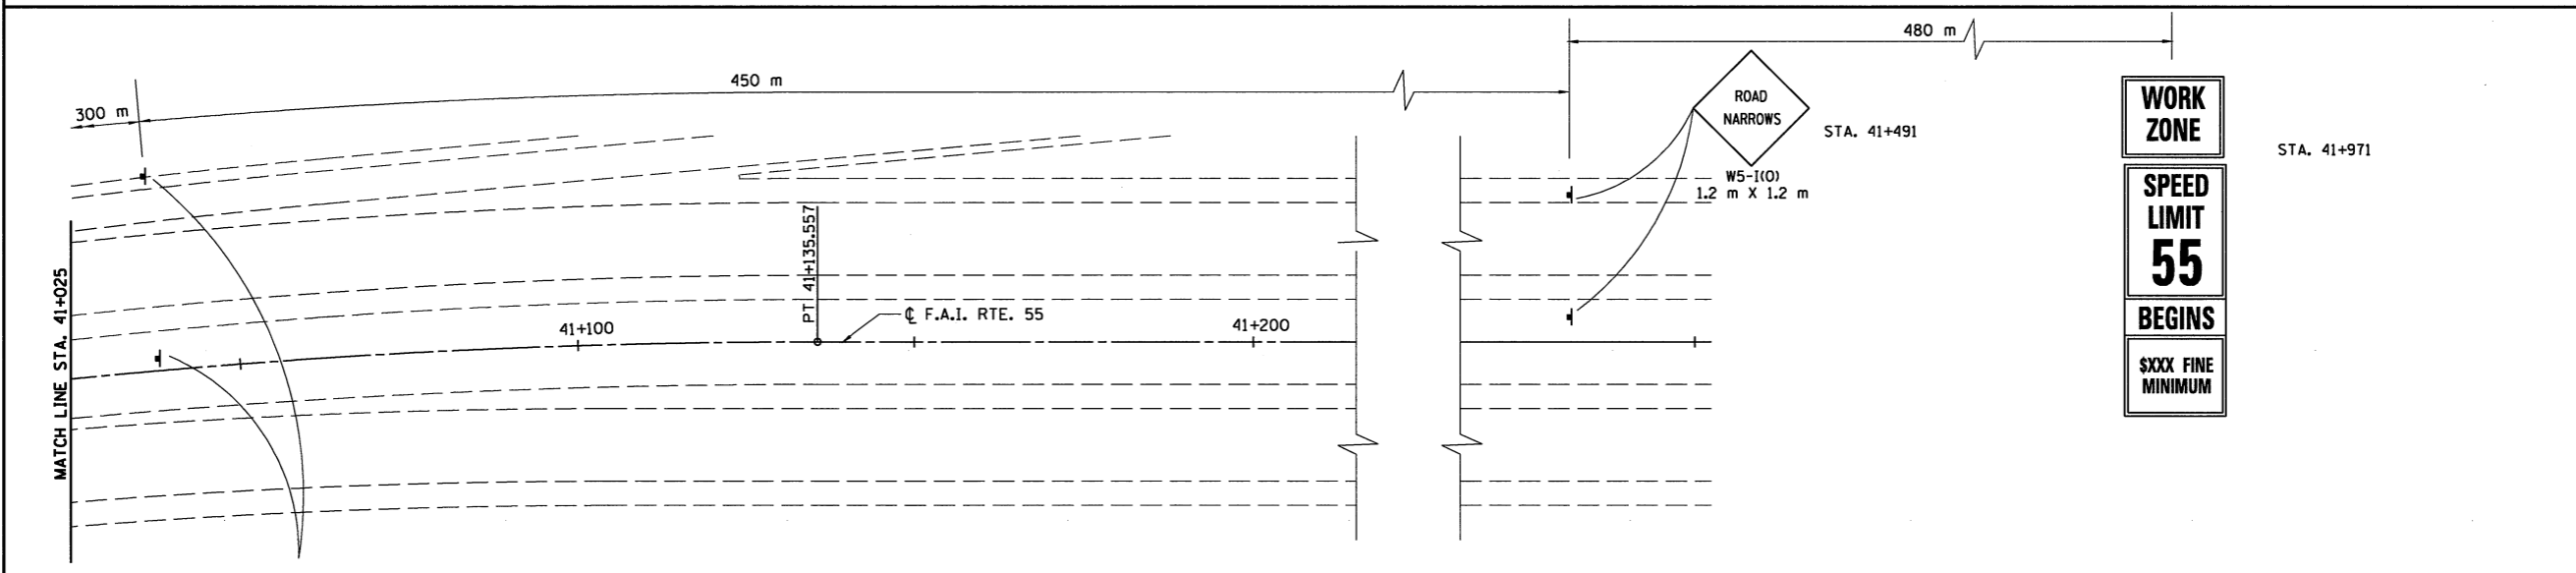

**50
MPH**
W13-1(O)
600 mm x 600 mm

- LEGEND**
- WORK ZONE
 - TRAFFIC MOVEMENT
 - TEMPORARY CONCRETE BARRIER
 - DRUM W/STEADY BURNING LIGHT
 - TYPE III BARRICADE

SCALE: 1:500
10 0 10 20

ILLINOIS DEPARTMENT OF TRANSPORTATION
F.A.I. 55
SECTION (57-4)R, HBY, HBR, (57-4)B)DM
MCLEAN COUNTY
**MAINTENANCE OF TRAFFIC
I-55
STAGE 3**

REVISIONS	
NAME	DATE

HANSON

JOB NO. 94S2063
DATE 8/11/2009

LAYOUT	JH	03/02/04
DRAWN	JH	03/02/04
REVIEWED	DLH	03/18/04

8/11/2009 #FILES