




|  |          |                  |              |           |
|--|----------|------------------|--------------|-----------|
| F.A.I. RTE.  | SECTION  | COUNTY           | TOTAL SHEETS | SHEET NO. |
| 55   | *        | MCLEAN           | 310          | 102       |
| FED. ROAD DIST. NO.                                | ILLINOIS | FED. AID PROJECT |              |           |
| * (57-4)R, HBY, HBR, (57-4VB)DM<br>CONTRACT #70757 |          |                  |              |           |

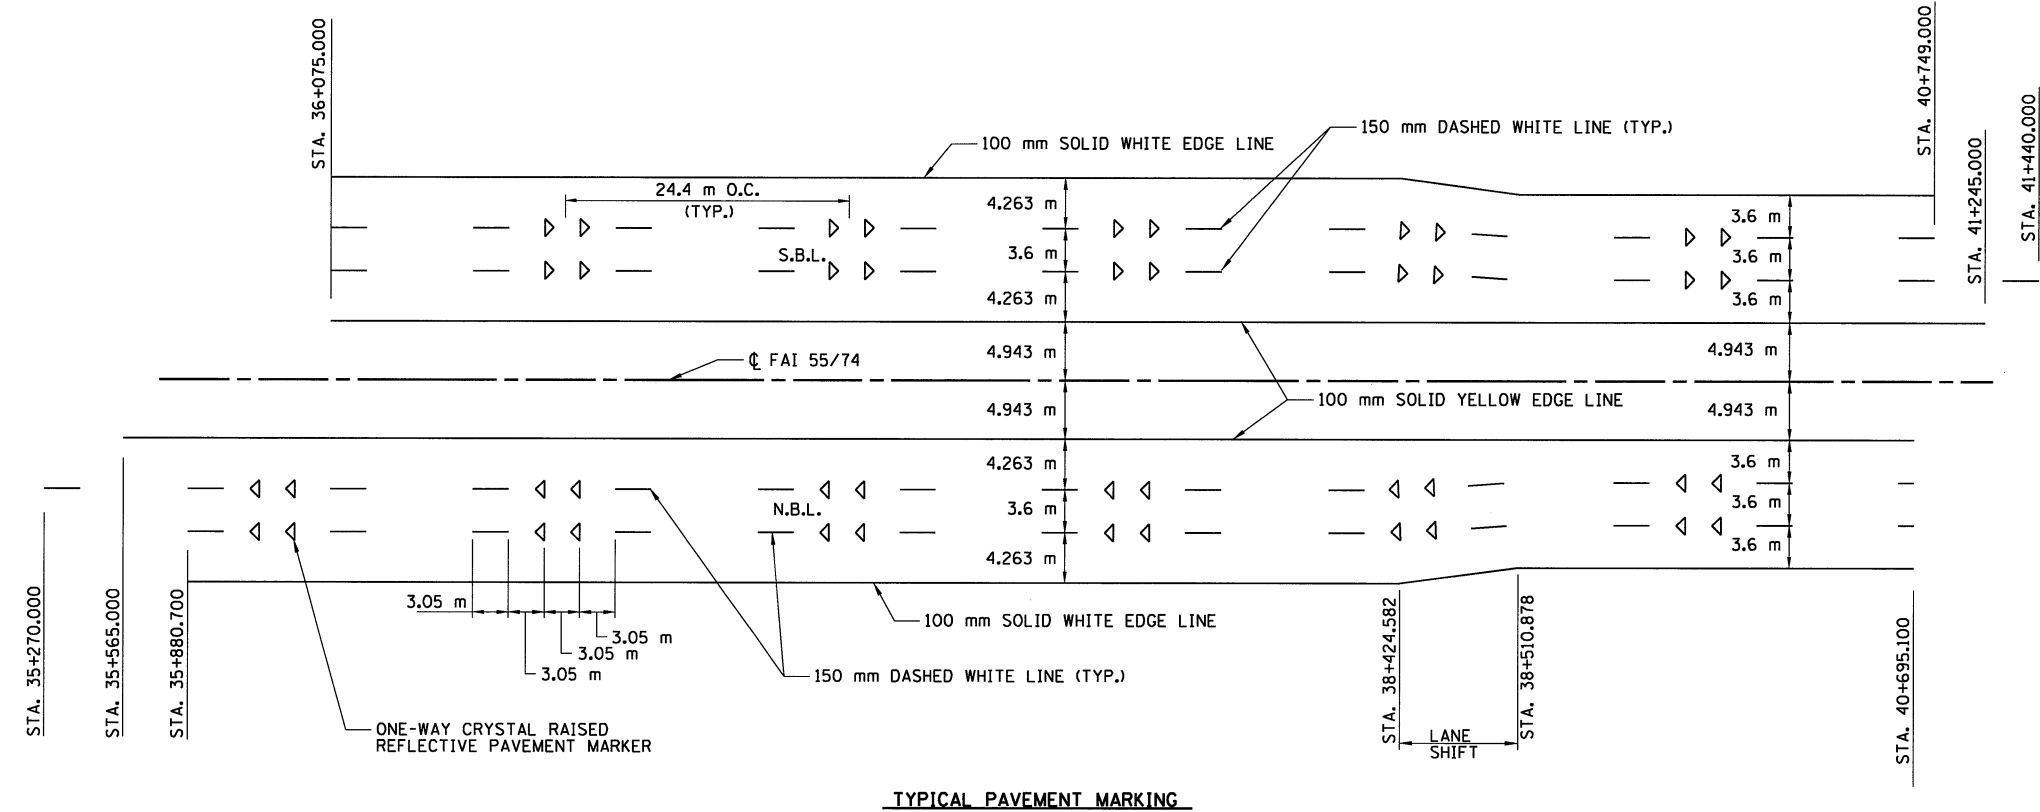

TYPICAL PAVEMENT MARKING

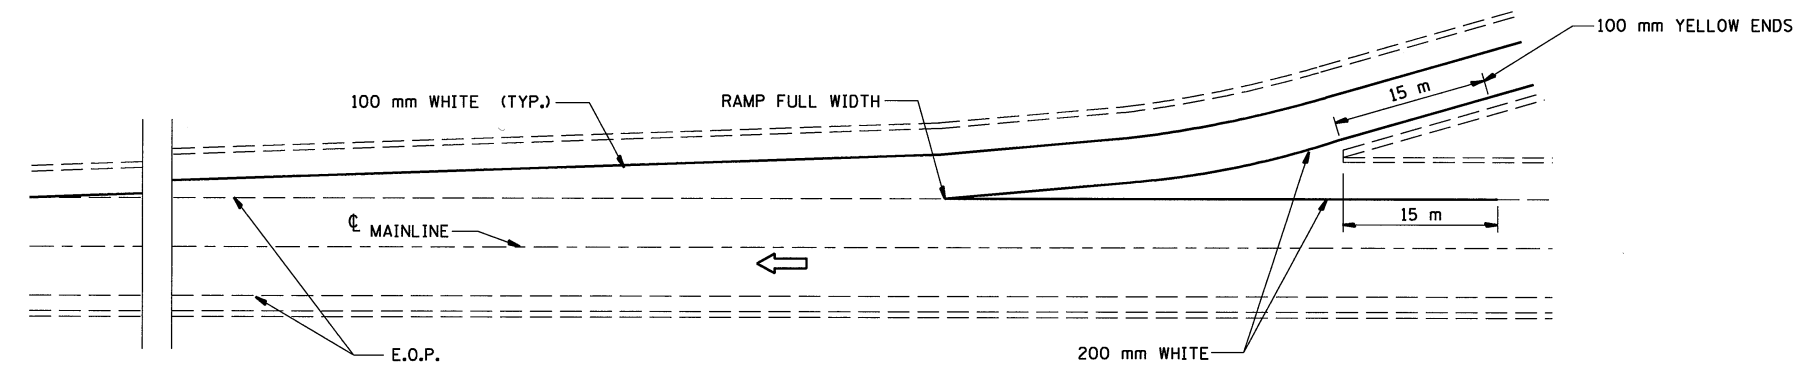

TYPICAL PAVEMENT MARKING FOR ENTRANCE RAMP TERMINALS

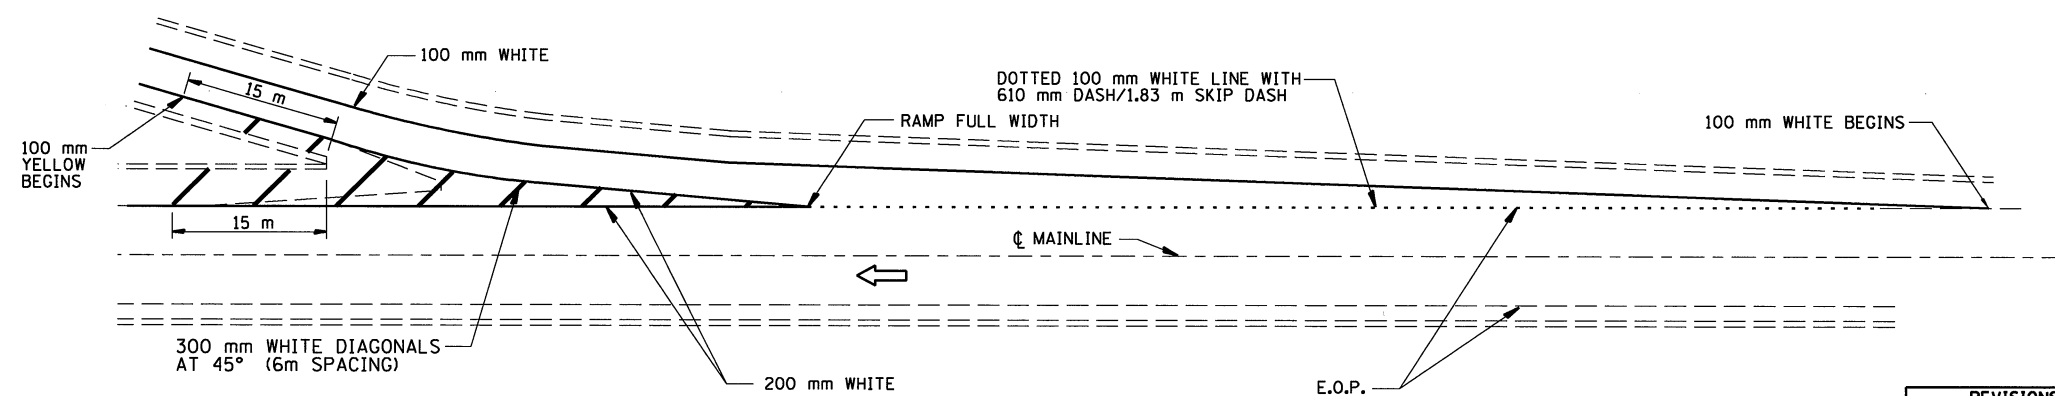

TYPICAL PAVEMENT MARKINGS FOR EXIT RAMP TERMINALS

- NOTES:
- SEE STATE STANDARD 780001 AND 781001 FOR TYPICAL PAVEMENT MARKINGS.
  - POLYUREA PAVEMENT MARKING TYPE I WILL BE USED FOR 100 mm AND 200 mm MARKING ALONG I-55 AND RAMPS.
  - PREFORMED PLASTIC PAVEMENT MARKING TYPE B, 150 mm WILL BE USED FOR ALL DASHED LINES ALONG I-55.

| REVISIONS |      |
|-----------|------|
| NAME      | DATE |
|           |      |
|           |      |
|           |      |

ILLINOIS DEPARTMENT OF TRANSPORTATION  
F.A.I. 55  
SECTION (57-4)R, HBY, HBR, (57-4VB)DM  
MCLEAN COUNTY  
**PAVEMENT MARKING PLAN**

**HANSON**

JOB NO. 9452063  
DATE 8/18/2009

8/18/2009 #1/LS

|          |          |
|----------|----------|
| LAYOUT   | 04/10/02 |
| DRAWN    | 03/05/04 |
| REVIEWED | 03/18/04 |