


SS-10 STA. 38+925 SB



12.0" Radius, 2.0" Border, White on Green;
 [Decatur] ClearviewHwy-5-W-R; [St Louis] ClearviewHwy-5-W-R; [Indianapolis] ClearviewHwy-5-W-R;
 Table of letter and object lefts.

51	55	74										
18.0	72.0	126.0										
D	e	c	a	t	u	r						
42.1	59.0	74.7	88.3	102.8	114.5	130.5						
S	t	L	o	u	i	s						
39.6	53.8	77.8	90.5	107.3	122.9	130.2						
I	n	d	i	a	n	a	p	o	l	i	s	
13.3	21.7	37.2	53.6	61.3	77.3	92.5	108.5	124.0	140.8	149.3	156.5	

SS-9 STA. 38+425 SB

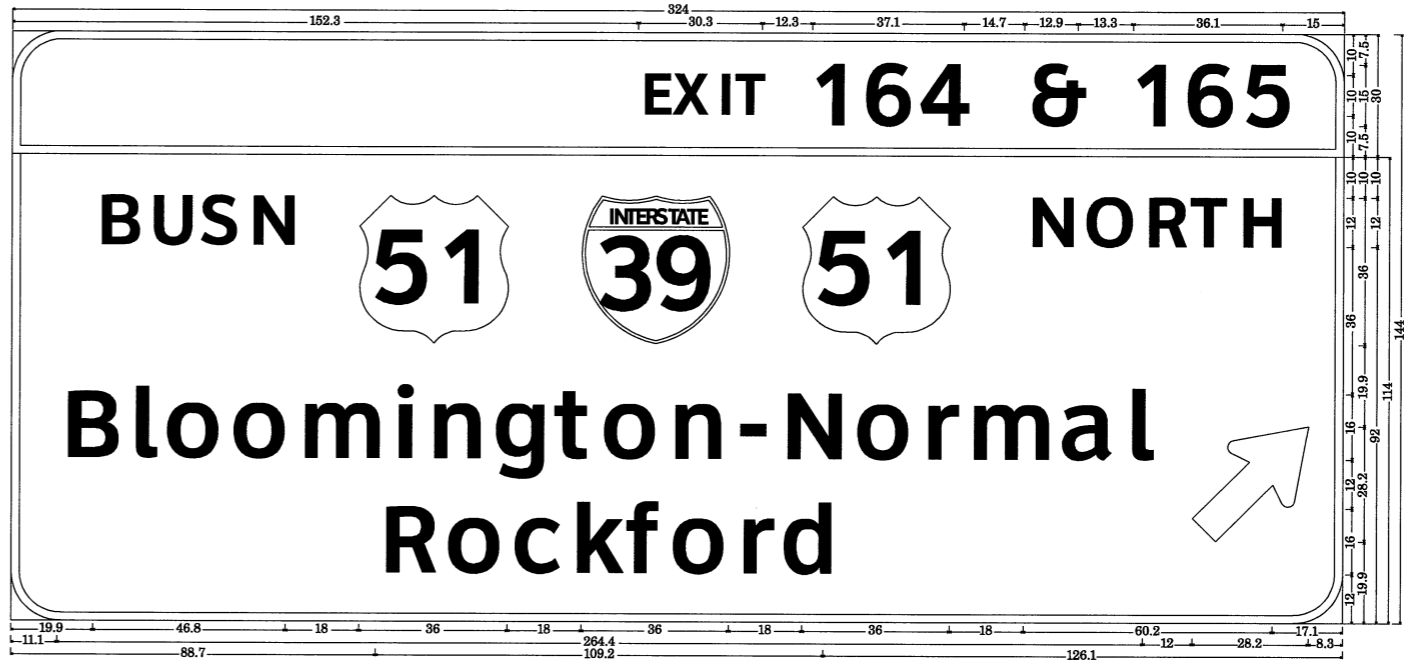

12.0" Radius, 2.0" Border, White on Green;
 [EXIT 164 & 165] ClearviewHwy-5-W-R;
 12.0" Radius, 2.0" Border, White on Green;
 [BUSN] ClearviewHwy-5-W-R; [NORTH] ClearviewHwy-5-W-R; [Bloomington-Normal] ClearviewHwy-5-W-R; [Rockford] ClearviewHwy-5-W-R; Standard Arrow Custom 35.8" X 21.6" 45{;
 Table of letter and object lefts.

E	X	I	T	1	6	4	&	1	6	5		
152.3	160.3	171.1	175.4	194.9	206.2	220.1	246.7	272.9	284.2	298.6		
B	U	S	N	39	51	51	N	O	R	T	H	
19.9	32.5	44.9	56.8	84.7	138.7	192.7	246.7	260.2	274.9	286.1	297.7	
B	l	o	o	m	i	n	g	t	o	n	-	N
11.1	27.8	36.0	52.2	69.0	91.9	100.5	116.0	131.2	142.3	159.1	175.2	186.5
R	o	c	k	f	o	r	d					
88.7	104.5	120.7	135.2	148.5	159.2	176.0	186.4					

NOTE: USE TYPE ZZ SHEETING

7/27/2009
 #1/ER
 LAYOUT
 DRAWN
 REVIEWED
 JH
 JH
 DLH 10/31/04

ILLINOIS DEPARTMENT OF TRANSPORTATION
 F.A.I. 55
 SECTION (57-4)R, HBY, HBR, (57-4VB)DM
 MCLEAN COUNTY

SIGN PANEL DETAILS

REVISIONS	
NAME	DATE

JOB NO.
94S2063

DATE
7/27/2009