


F.A.I. RTE.	SECTION	COUNTY	TOTAL SHEETS	SHEET NO.
55	*	MCLEAN	310	128

FED. ROAD DIST. NO. ILLINOIS FED. AID PROJECT

\* (57-4)R, HBY, HBR, (57-4VB)DM  
CONTRACT #70757

SS-12 STA. 39+425 SB

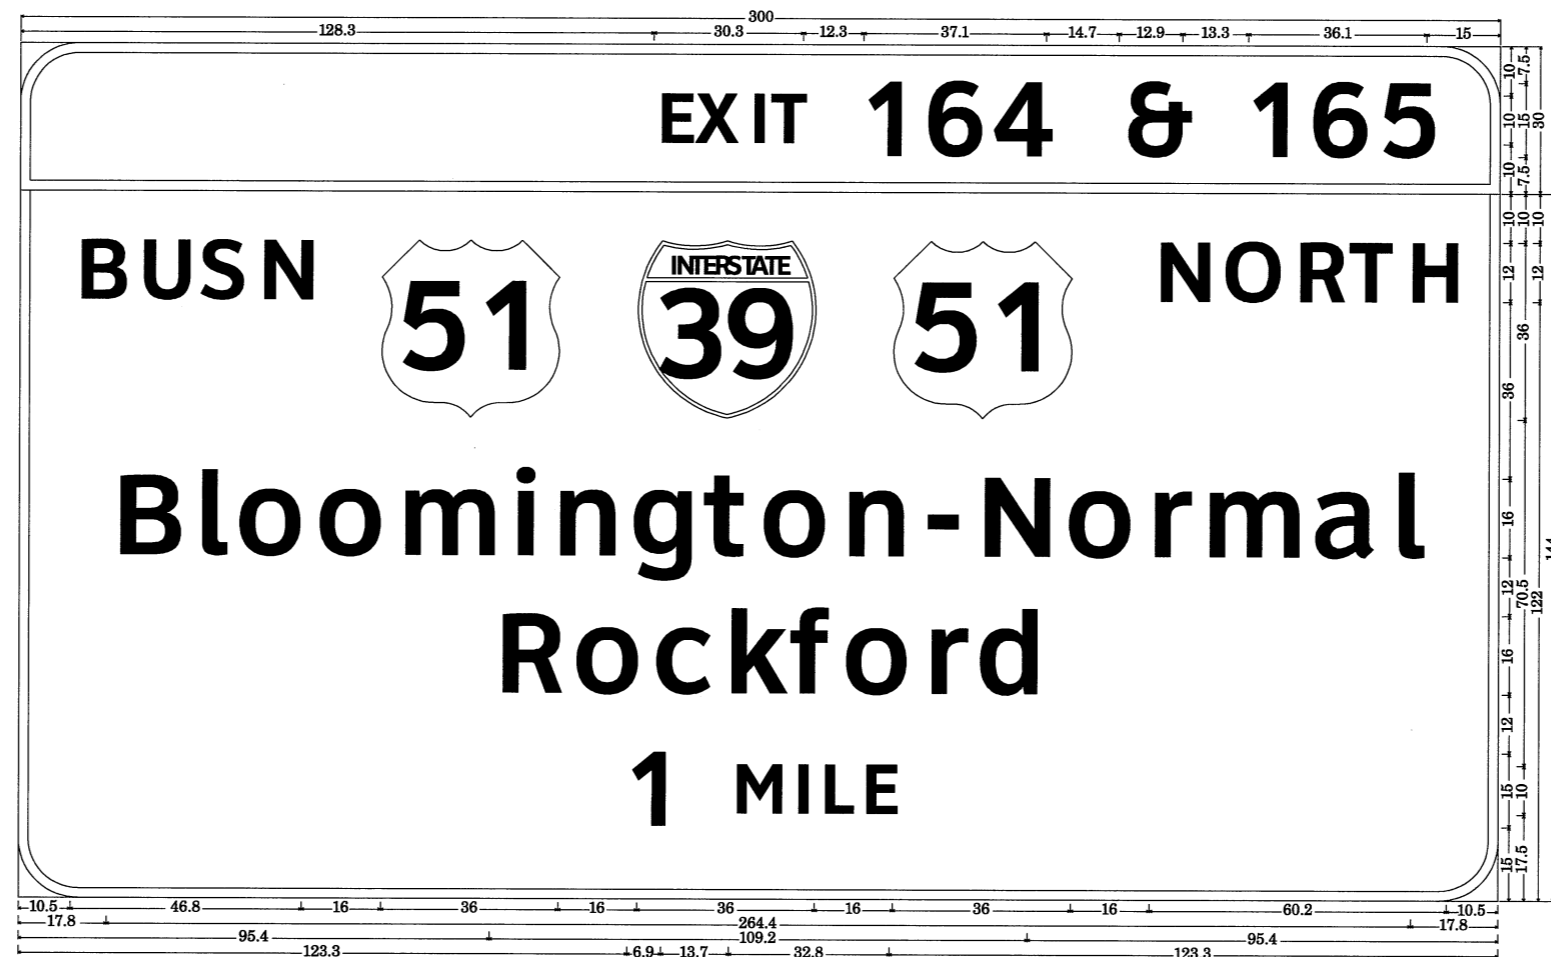

12.0" Radius, 2.0" Border, White on Green;  
[EXIT 164 & 165] ClearviewHwy-5-W-R;  
12.0" Radius, 2.0" Border, White on Green;  
[BUSN] ClearviewHwy-5-W-R; [NORTH] ClearviewHwy-5-W-R; [Bloomington-Normal] ClearviewHwy-5-W-R; [Rockford] ClearviewHwy-5-W-R; [1 MILE] ClearviewHwy-5-W-R;  
Table of letter and object lefts.

E	X	I	T	1	6	4	&	1	6	5							
128.3	136.3	147.1	151.4	170.9	182.2	196.1	222.7	248.9	260.2	274.6							
B	U	S	N	51	39	51	N	O	R	T	H						
10.5	23.1	35.5	47.4	73.3	125.3	177.3	229.3	242.8	257.5	268.7	280.3						
B	l	o	o	m	i	n	g	t	o	n	-	N	o	r	m	a	l
17.8	34.4	42.7	58.8	75.6	98.5	107.1	122.7	137.8	149.0	165.8	181.9	193.2	211.0	227.8	238.8	261.1	277.1
R	o	c	k	f	o	r	d										
95.4	111.1	127.3	141.9	155.2	165.8	182.6	193.0										
1	M	I	L	E													
123.3	143.9	156.5	161.8	170.3													

NOTE: USE TYPE ZZ SHEETING

ILLINOIS DEPARTMENT OF TRANSPORTATION  
F.A.I. 55  
SECTION (57-4)R, HBY, HBR, (57-4VB)DM  
MCLEAN COUNTY

SIGN PANEL DETAILS

REVISIONS	
NAME	DATE



JOB NO.  
94S2063  
DATE  
7/27/2009

7/27/2009  
#FILES

LAYOUT	JJH	03/18/04
DRAWN	JJH	
REVIEWED	DLH	