
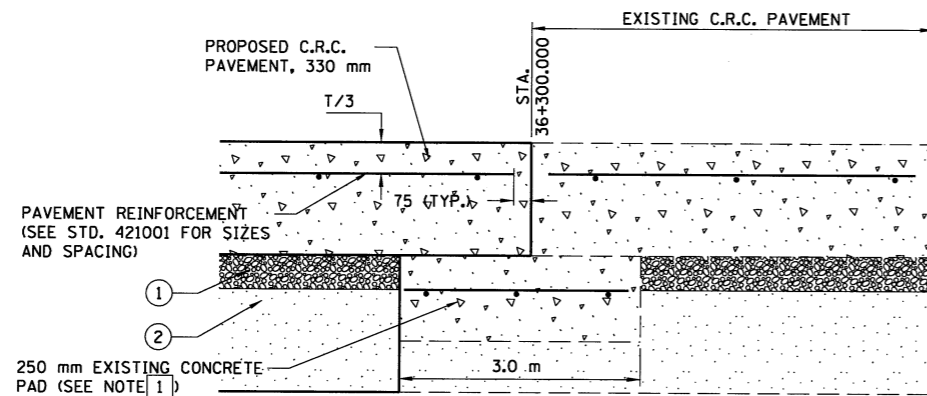
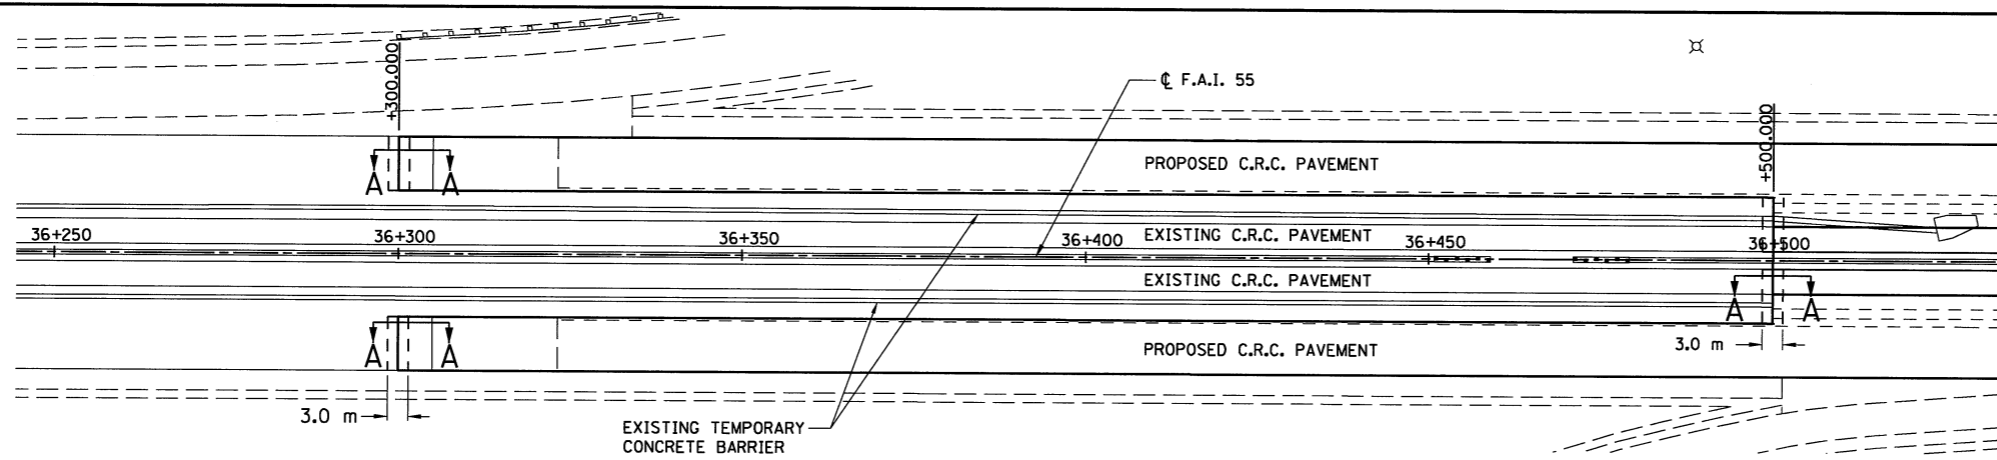


F.A.I. RTE.	SECTION	COUNTY	TOTAL SHEETS	SHEET NO.
55	*	MCLEAN	310	166
FED. ROAD DIST. NO.	ILLINOIS	FED. AID PROJECT		
(57-4)R, HBY, HBR, (57-4)BIDM	CONTRACT #70757			

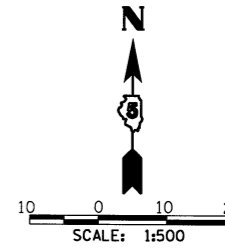


LEGEND

- ① STABILIZED SUBBASE, HOT-MIX ASPHALT, 100 mm
- ② LIME MODIFIED SOIL, 300 mm
- ③ NOT USED


NOTES:

- ① THE TRANSVERSE JOINT WILL BE SEALED SIMILAR TO THE LONGITUDINAL CONSTRUCTION JOINT IN STD. 420001. (COST INCLUDED IN C.R.C. PAVT.)

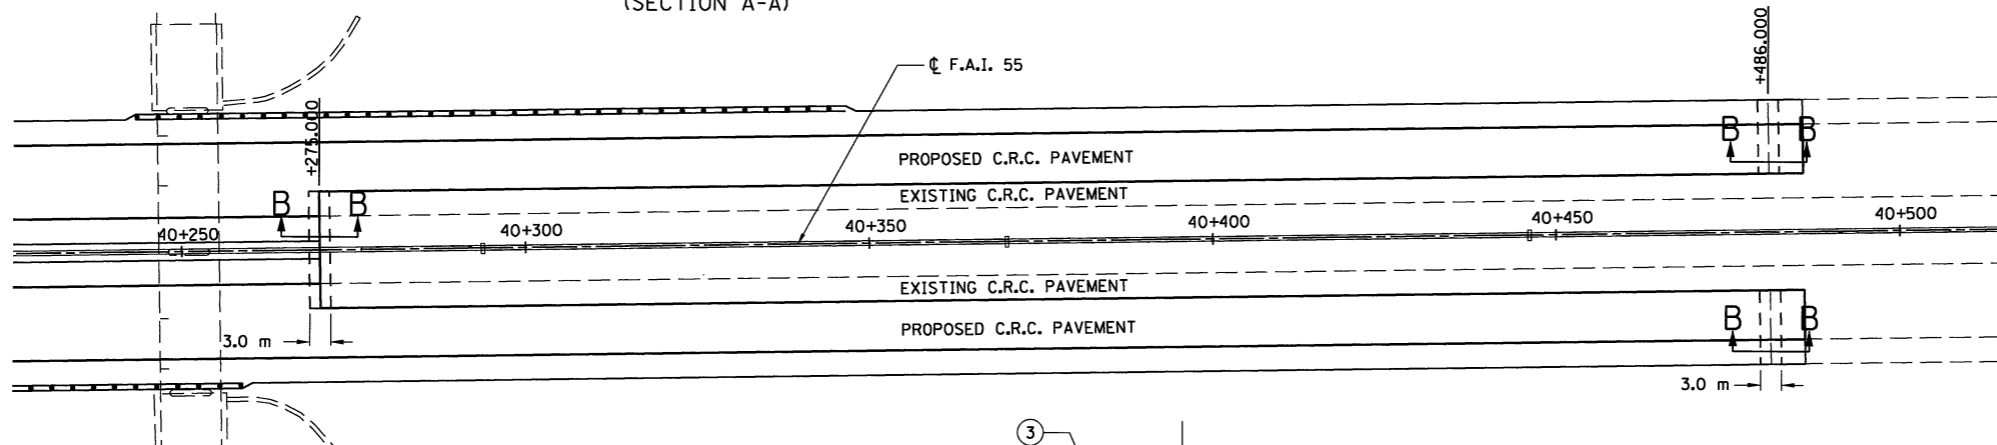

LEGEND

- ① STABILIZED SUBBASE, HOT-MIX ASPHALT, 100 mm
- ② POROUS GRANULAR EMBANKMENT, 300 mm
- ③ FULL DEPTH SAW CUT THROUGH EXISTING 36 mm DIA., 600 mm EPOXY COATED TIE BARS, DRILLED AND GROUTED-IN-PLACE @ 300 mm CTS. (COST INCLUDED IN C.R.C. PAVEMENT)

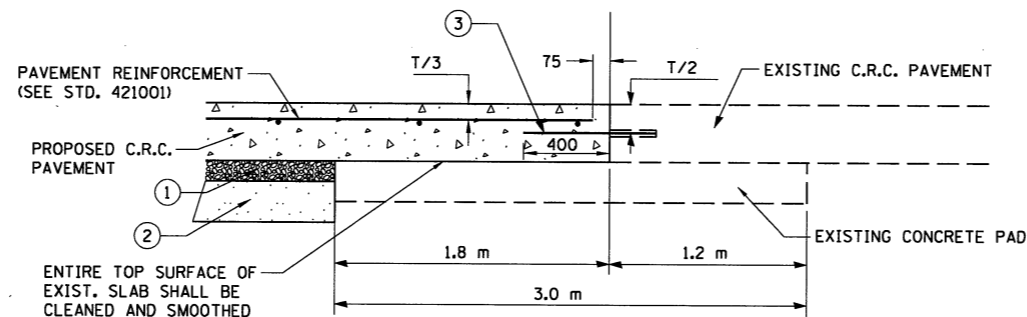

DETAIL TO TIE INTO EXISTING TRANSVERSE TERMINAL JOINT (SECTION B-B)

DIMENSIONS ARE IN mm UNLESS OTHERWISE NOTED

ILLINOIS DEPARTMENT OF TRANSPORTATION
F.A.I. 55
SECTION (57-4)R, HBY, HBR, (57-4)BIDM
MCLEAN COUNTY

EXISTING C.R.C. TERMINAL DETAILS

REVISIONS	
NAME	DATE



JOB NO.
94S2063
DATE
8/17/2009

LAYOUT	JUH	03/08/04
DRAWN	JUH	03/08/04
REVIEWED	DLH	03/18/04

8/17/2009 #/LES