



F.A.I. RTE.	SECTION	COUNTY	TOTAL SHEETS	SHEET NO.
55	.	McLEAN	310	180

FED. ROAD DIST. NO. 7 ILLINOIS IAP
 *(57-4)R, HBY, HBR, (57-4VB)DM
 Contract No. 70757

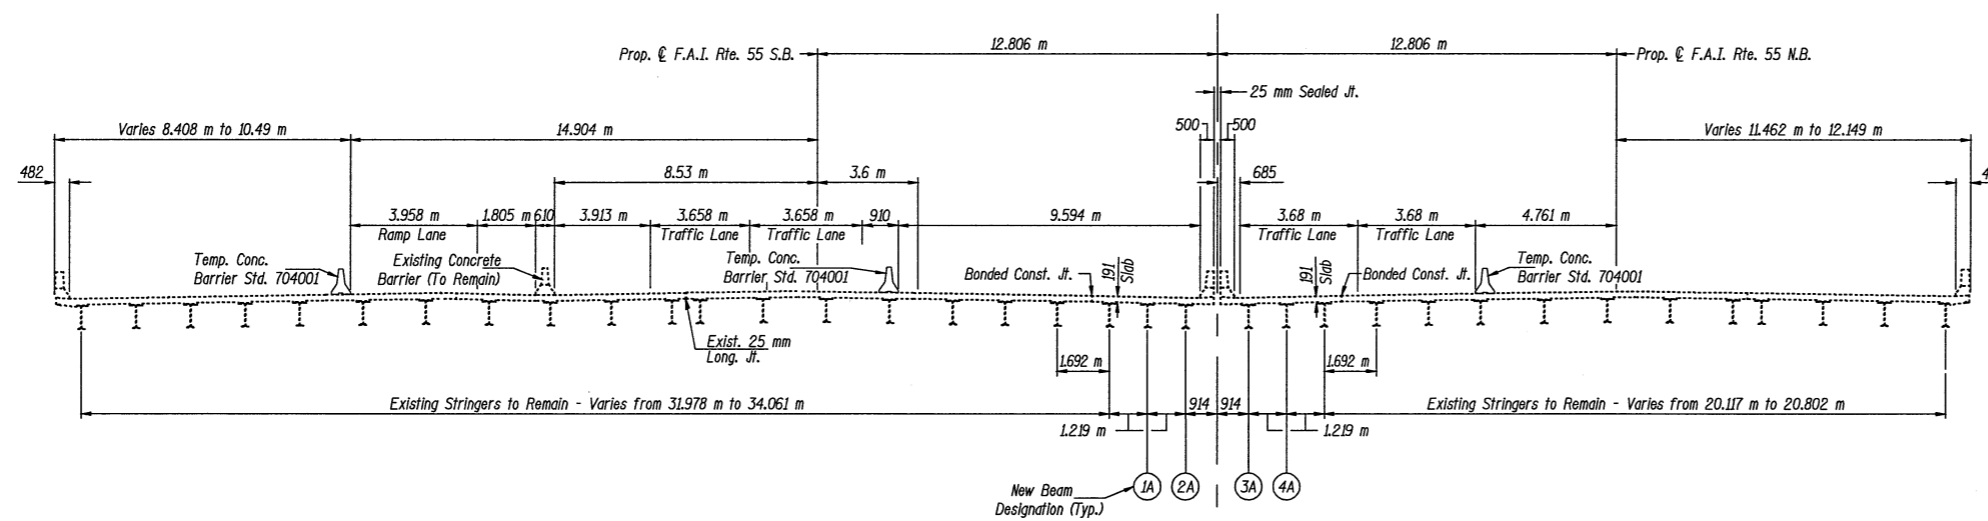

PROPOSED CROSS SECTION - SOUTHBOUND
 (SHOWING PROPOSED STAGE 2 ROADWAY STAGING)

PROPOSED CROSS SECTION - NORTHBOUND
 (SHOWING PROPOSED STAGE 2 ROADWAY STAGING)

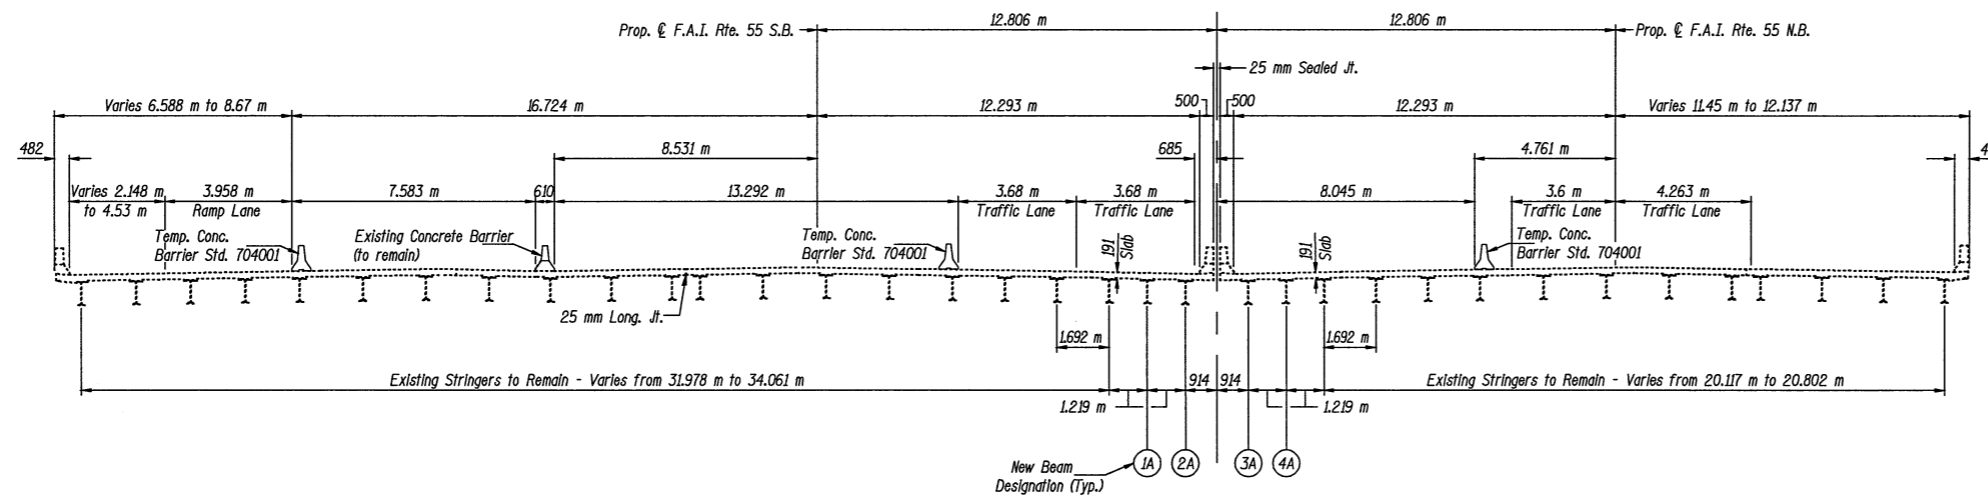

PROPOSED CROSS SECTION - SOUTHBOUND
 (SHOWING PROPOSED STAGE 3 ROADWAY STAGING)

PROPOSED CROSS SECTION - NORTHBOUND
 (SHOWING PROPOSED STAGE 3 ROADWAY STAGING)

NOTES

All dimensions measured at Rt. Ls to F.A.I. Rte. 55.
 All dimensions are in millimeters (mm) except as noted.

*See Sheets 11 thru 14 of 24 for Removal and Construction Limits.

ILLINOIS DEPARTMENT OF TRANSPORTATION			
SHEET TITLE			
STAGES 2 AND 3 ROADWAY STAGING SEQUENCE			
PROJECT	F.A.I. 55 OVER BUSINESS U.S. 51 SECTION 57-4HBR-4 STATION 37+474.206 McLEAN COUNTY STRUCTURE NO. 057-0024 (N.B.) & STRUCTURE NO. 057-0025 (S.B.)	PROJECT NO.	08049-5
SCALE		DATE	07/15/2009
DRAWN BY	TFG/CFC	CHECKED BY	CME/MCB
DRAWING NO.			4
COOMBE-BLOXDORF P.C. Engineers / Land Surveyors Springfield, Illinois Design Firm License No. 184-002703			OF 24 SHTS