



ROUTE NO.	SECTION	COUNTY	TOTAL SHEETS	SHEET NO.
I-55	(57-4HB-3)BR	McLean	310	203
FED. ROAD DIST. NO. 7		ILLINOIS	PROJECT	

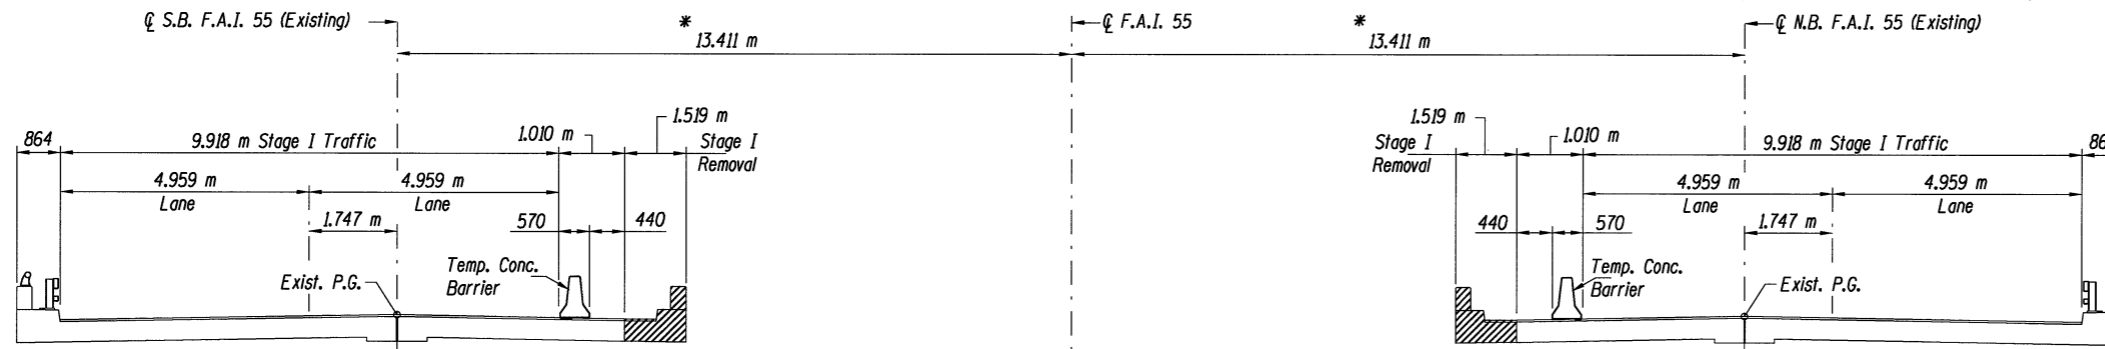


STAGE I DECK CROSS SECTION

(Looking East)

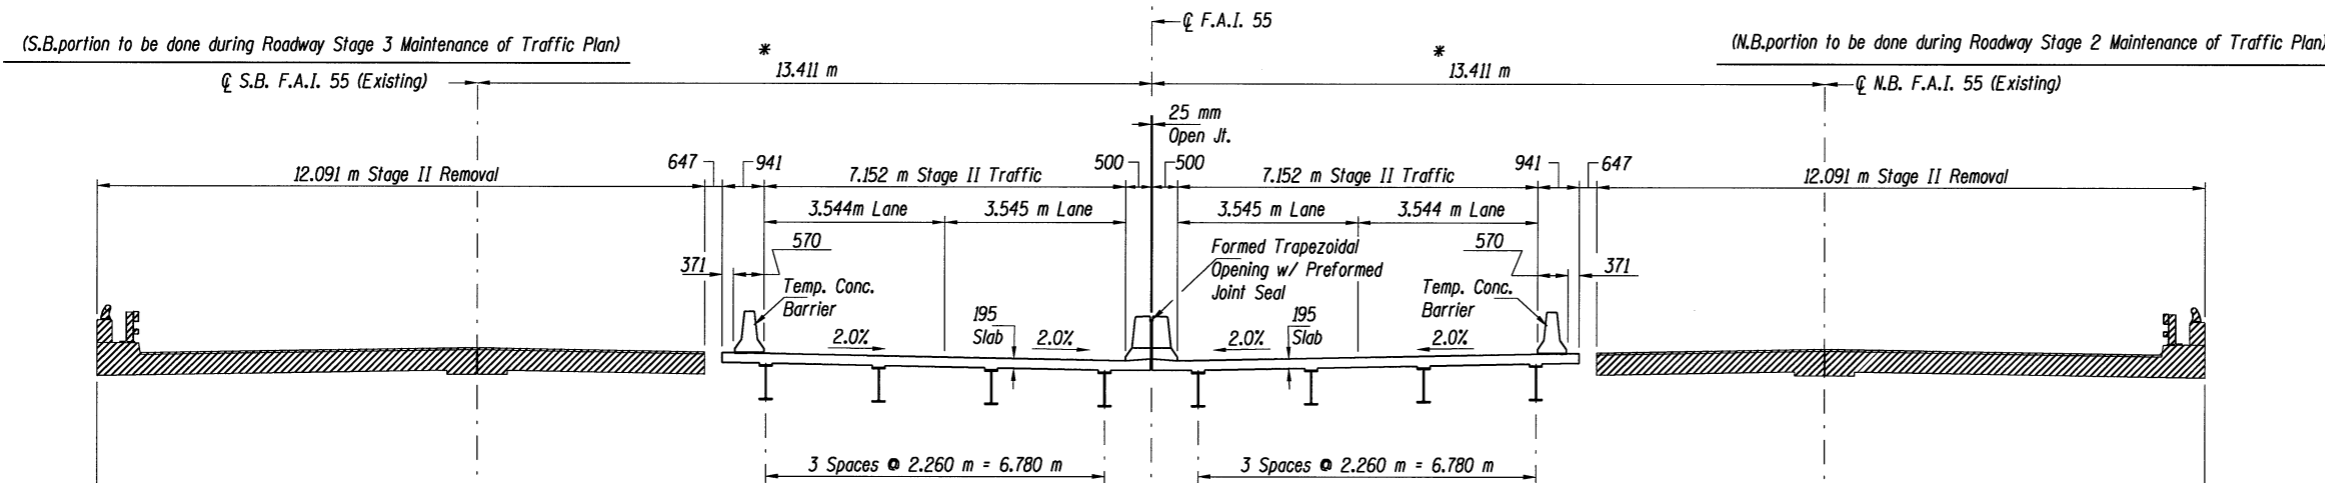

STAGE II DECK CROSS SECTION

(Looking East)

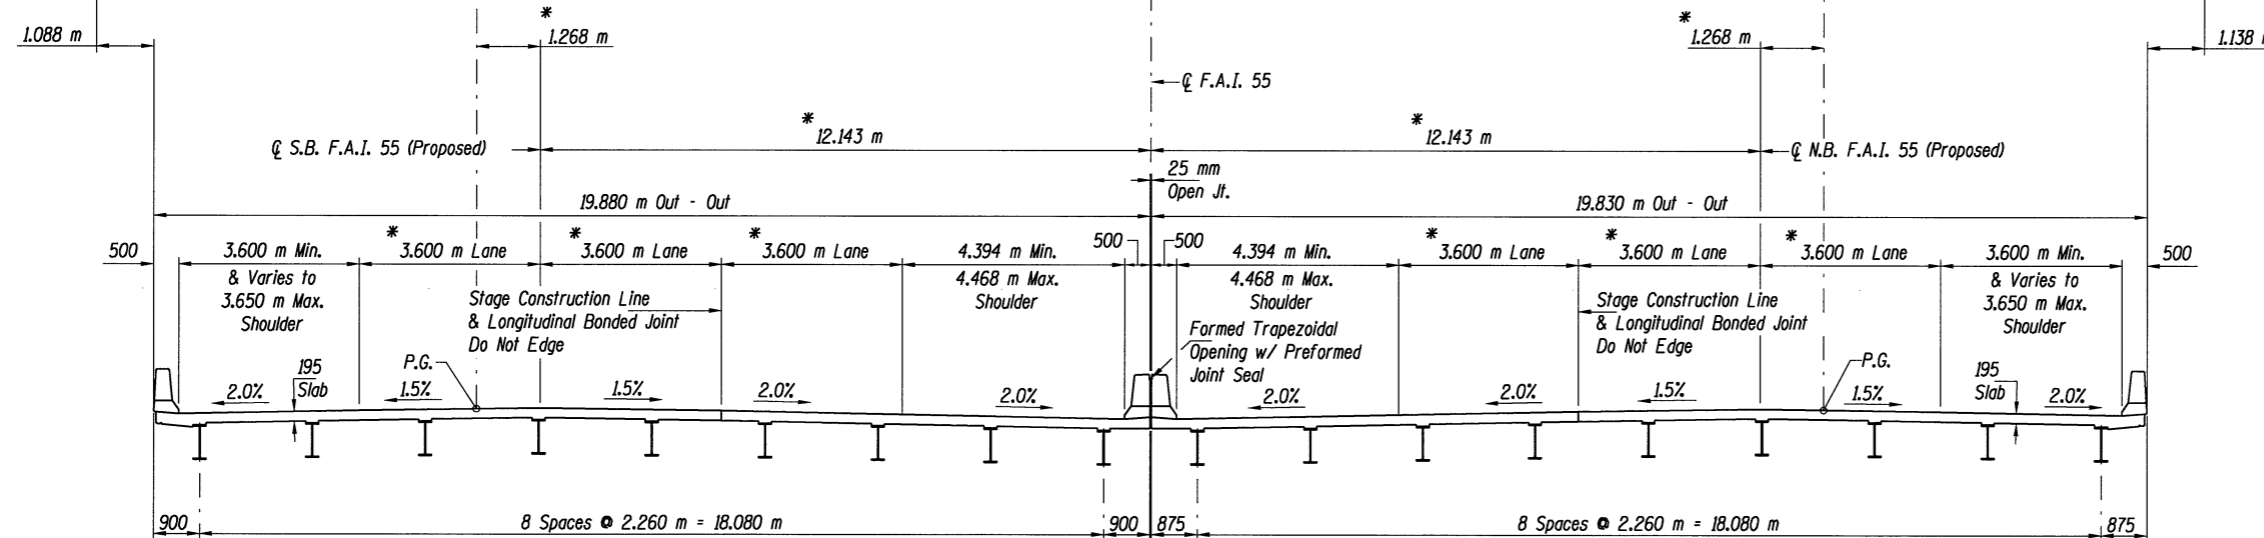

STAGE III DECK CROSS SECTION

(Looking East)

* Radial Dimension

NOTES:

For Temporary Concrete Barrier Details see Temporary Concrete Barrier Sheet. For Temporary Concrete Barrier Quantities see Roadway Plans.

Hatched areas indicate Removal of Existing Structures.

CONSTRUCTION STAGING
F.A.I. 55 OVER LINDEN STREET
SECTION (57-4HB-3)BR
STRUCTURE NO. 057-0235 (N.B.) & 057-0236 (S.B.)
McLEAN COUNTY
STATION 38+544.044

© Copyright Hanson Professional Services Inc. 2003



JOB NO.

94S2063

DATE

03/26/04

TIME \$
 8/16/2009
 FILE \$

LAYOUT	G.L.C.	D.A.W.	REVIEWED
	11/5/97	11/5/97	