
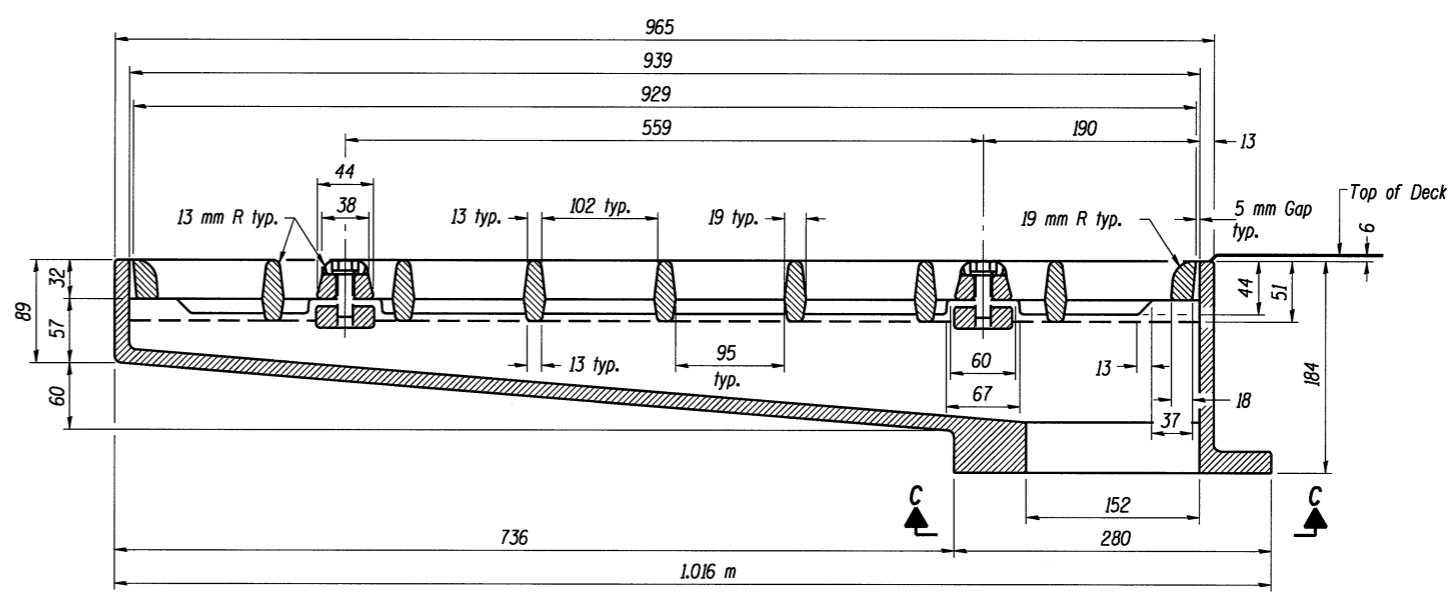
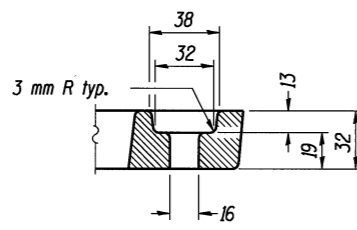


CONTRACT NO. 78757	ROUTE NO.	SECTION	COUNTY	TOTAL SHEETS	SHEET NO.
	I-55	(57-4HB-3)BR	McLean	310	216
	FED. ROAD DIST. NO. 7	ILLINOIS	PROJECT		

Sheet 16 of 31

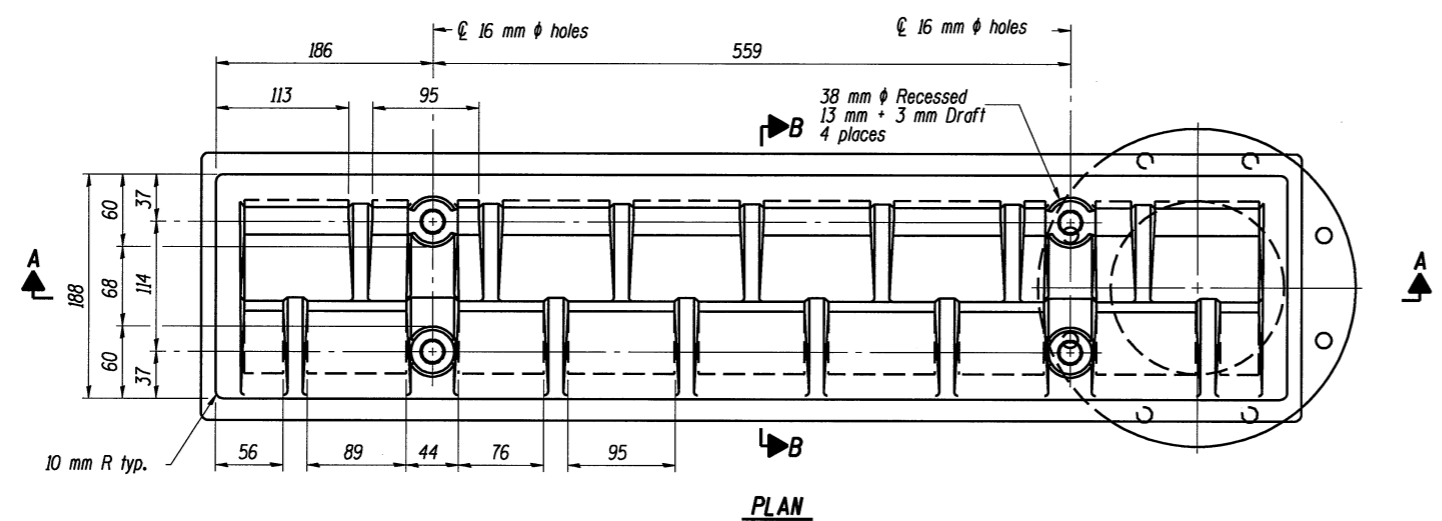

SECTION A-A
See sheet 15 of 31 for scupper location relative to parapet.

Work this sheet with sheet 17 of 31.

STEEL DRAINAGE SCUPPER
F.A.I. 55 OVER LINDEN STREET
SECTION (57-4HB-3)BR
STRUCTURE NO. 057-0235 (N.B.) & 057-0236 (S.B.)
MCLEAN COUNTY
STATION 38+544.044

© Copyright Hanson Professional Services Inc. 2003

HANSON

JOB NO. 94S2063
DATE 03/26/04

\$TIME\$ 8/16/2009 \$FILE\$

LAYOUT	G.L.C.	11/5/97
DRAWN	D.A.M.	11/5/97
REVIEWED		