
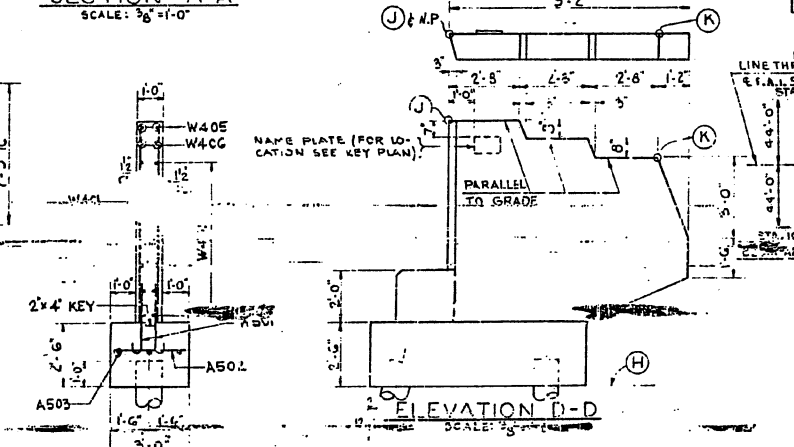
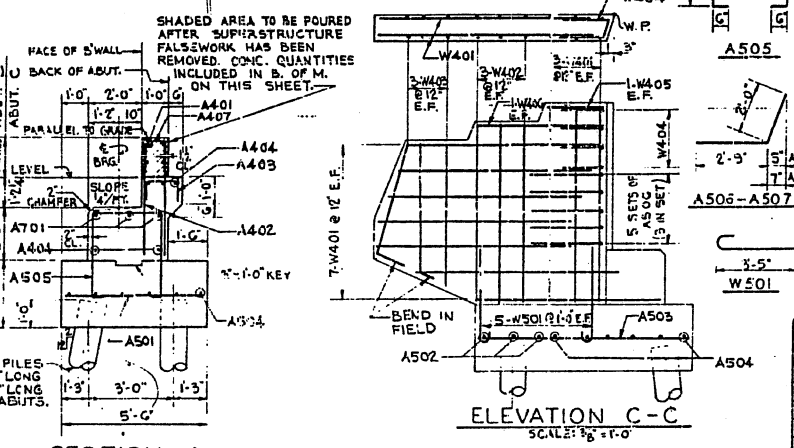


ELEVATIONS AT POINT ABUT. B ABUT. C

(A)	889.62	891.17
(B)	889.41	890.98
(C)	889.25	890.82
(D)	890.18	891.75
(E)	890.14	891.67
(F)	888.11	889.69
(G)	887.00	888.50
(H)	882.50	884.00

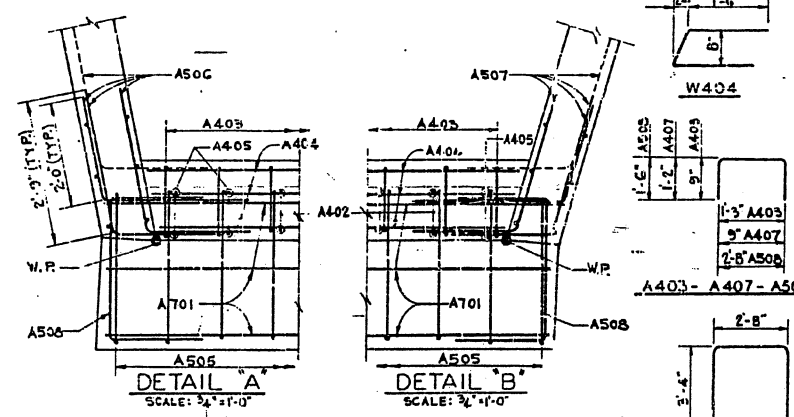

ROUTE NO.	DISTRICT	COUNTY	TOTAL SHEETS	SHEET NO.	SHEET NO. OF SHEETS
F.A.I. 55	23	MC LEAN	34	14	14


BAR LIST - 2 ABUTMENTS

BAR	NO. ABUT. B	NO. ABUT. C	SIZE	LENGTH	SHAPE	WEIGHT
A401	8	8	3/4"	20'-0"	U	214
A402	80	80	3/4"	4'-2"	U	448
A403	43	43	3/4"	7'-9"	U	158
A404	10	10	3/4"	22'-3"	U	237
A405	6	6	3/4"	4'-11"	U	99
A406	4	4	3/4"	3'-0"	U	16
A407	40	40	3/4"	3'-1"	U	163
A501	27	27	5/8"	8'-0"	U	282
A502	6	6	3/4"	2'-6"	U	31
A503	6	6	3/4"	7'-9"	U	97
A504	12	12	3/4"	24'-0"	U	601
A505	45	45	3/4"	10'-4"	U	970
A506	15	15	3/4"	4'-9"	U	149
A507	15	15	3/4"	4'-9"	U	149
A508	4	4	3/4"	5'-6"	U	47
A701	6	6	3/4"	22'-7"	U	554
W401	40	40	3/4"	7'-5"	U	396
W402	12	12	3/4"	6'-8"	U	107
W403	12	12	3/4"	5'-4"	U	86
W404	8	8	3/4"	3'-8"	U	39
W405	4	4	3/4"	2'-1"	U	11
W406	4	4	3/4"	4'-9"	U	25
W501	20	20	5/8"	4'-0"	U	167

NOTE: ALL BAR DIMENSIONS ARE OUT TO OUT.

BILL OF MATERIAL (2 ABUTS)

ITEM	UNIT	QUANTITY
CLASS X CONCRETE	CU YD	95
REINFORCEMENT BARS	POUND	5045
FURNISHING CONC. PILES	LIN FT	880
DRIVING CONC. PILES	LIN FT	880
NAME PLATES	EACH	2

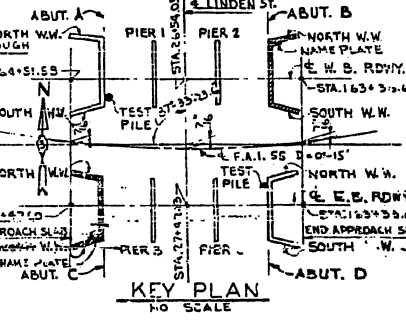

DE LEW, CATHY & CO. ENGINEERS
DESIGNED BY YACIMAN HED
DRAWN BY B.L. WORTH
CHECKED BY L. H. MILLER
IN CHARGE L. H. MILLER

ABUTMENTS B & C
F.A.I. 55 OVER LINDEN STREET
MCLEAN COUNTY
STATION 163+90.71
SCALE: AS NOTED DATE:

FOR INFORMATION ONLY

EXISTING STRUCTURE PLANS
F.A.I. 55 OVER LINDEN STREET
SECTION (57-4HB-3)BR
STRUCT. NO. 057-0028 (N.B.) & 057-0029 (S.B.)
MCLEAN COUNTY
STATION 38+544.044

JOB NO. 9452063
DATE 10/15/04

STIME\$ 7/12/2009 \$FILE\$
LAYOUT DAP 10/15/04
DRAWN DAP 10/15/04
REVIEWED TEH 10/15/04