


F.A.I. RTE.	SECTION	COUNTY	TOTAL SHEETS	SHEET NO.
55	*	McLEAN	310	247
STA. 36+675.000		TO STA. 36+725.000		
FED. ROAD DIST. NO.		ILLINOIS FED. AID PROJECT		
* (57-4)R, HBY, HBR, 157-4VBIDM		CONTRACT NO. 70757		

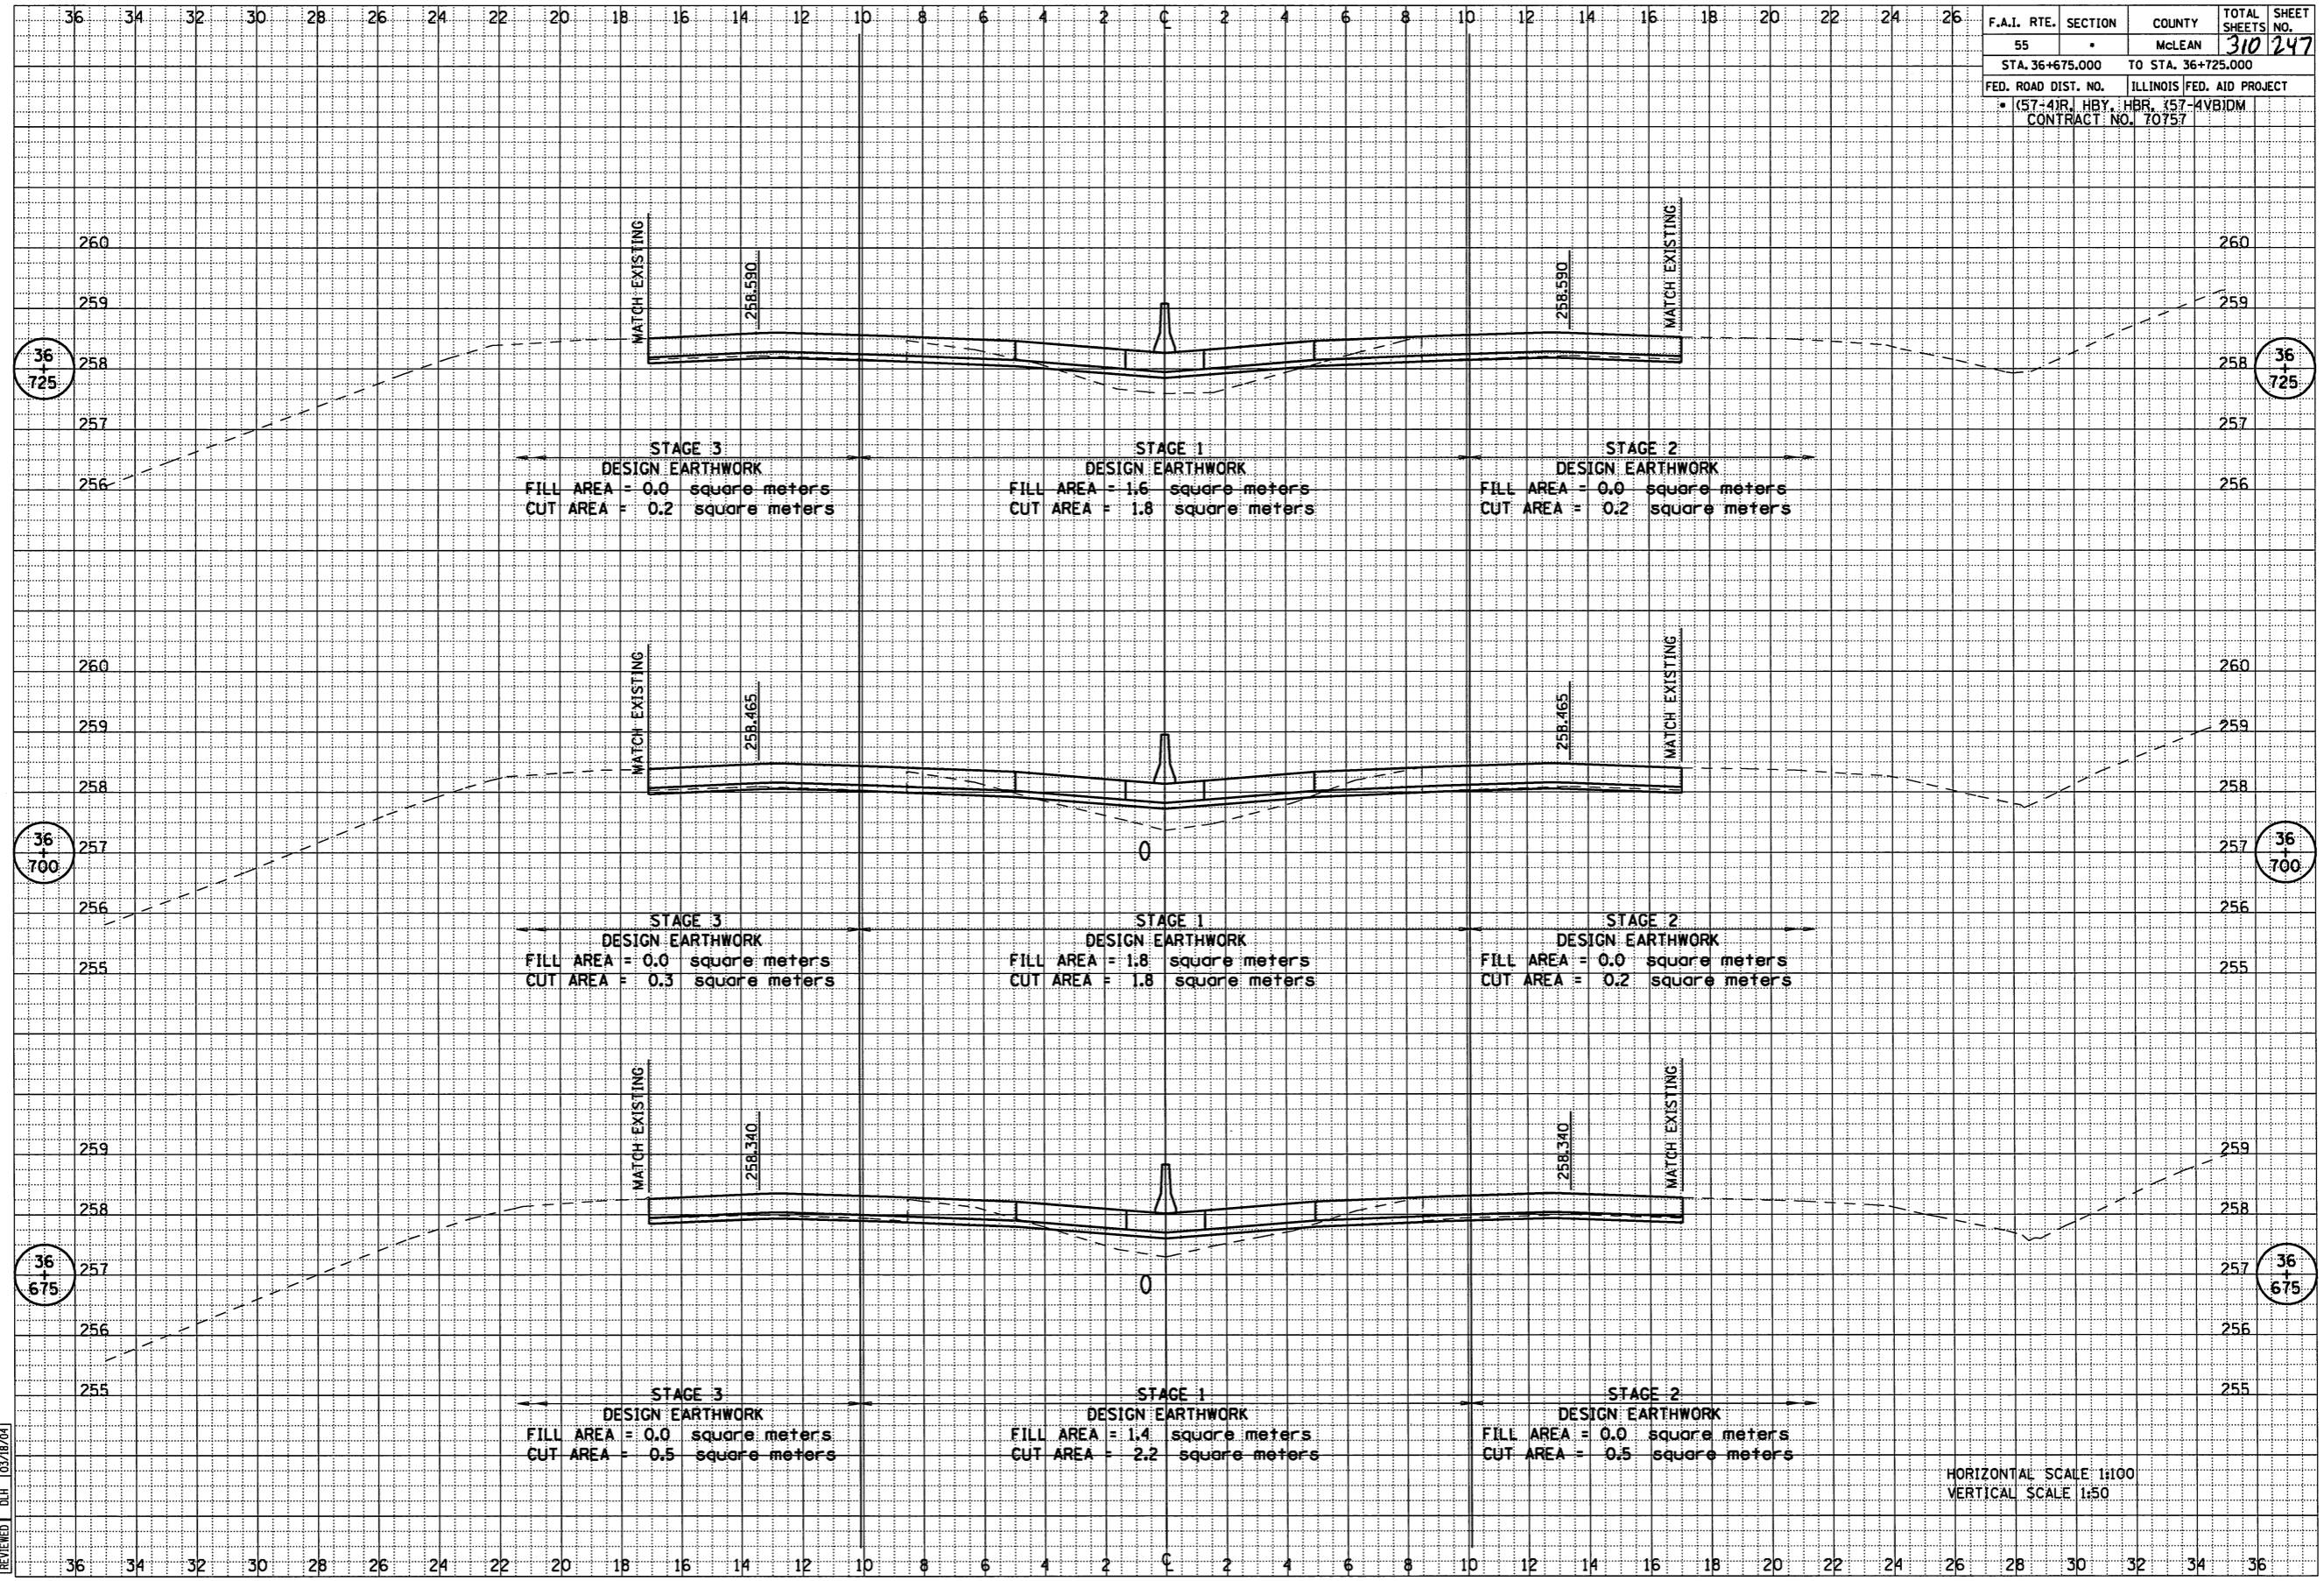

HORIZONTAL SCALE 1:100
VERTICAL SCALE 1:50

DATE	BY
DATE	BY
DATE	BY
DATE	BY
DATE	BY

DATE	BY
DATE	BY
DATE	BY
DATE	BY
DATE	BY

LAYOUT	04/18/01
DRAWN	04/18/01
REVIEWED	DLH 03/18/04

4/15/2009
\$FILE\$