


F.A.I. RTE.	SECTION	COUNTY	TOTAL SHEETS NO.
55	*	MCLEAN	310 249
STA. 36+825.000		TO STA. 36+875.000	
FED. ROAD DIST. NO.		ILLINOIS FED. AID PROJECT	
* (57-4)R. HBY. HBR. (57-4)BIDM			
CONTRACT NO. 70757			

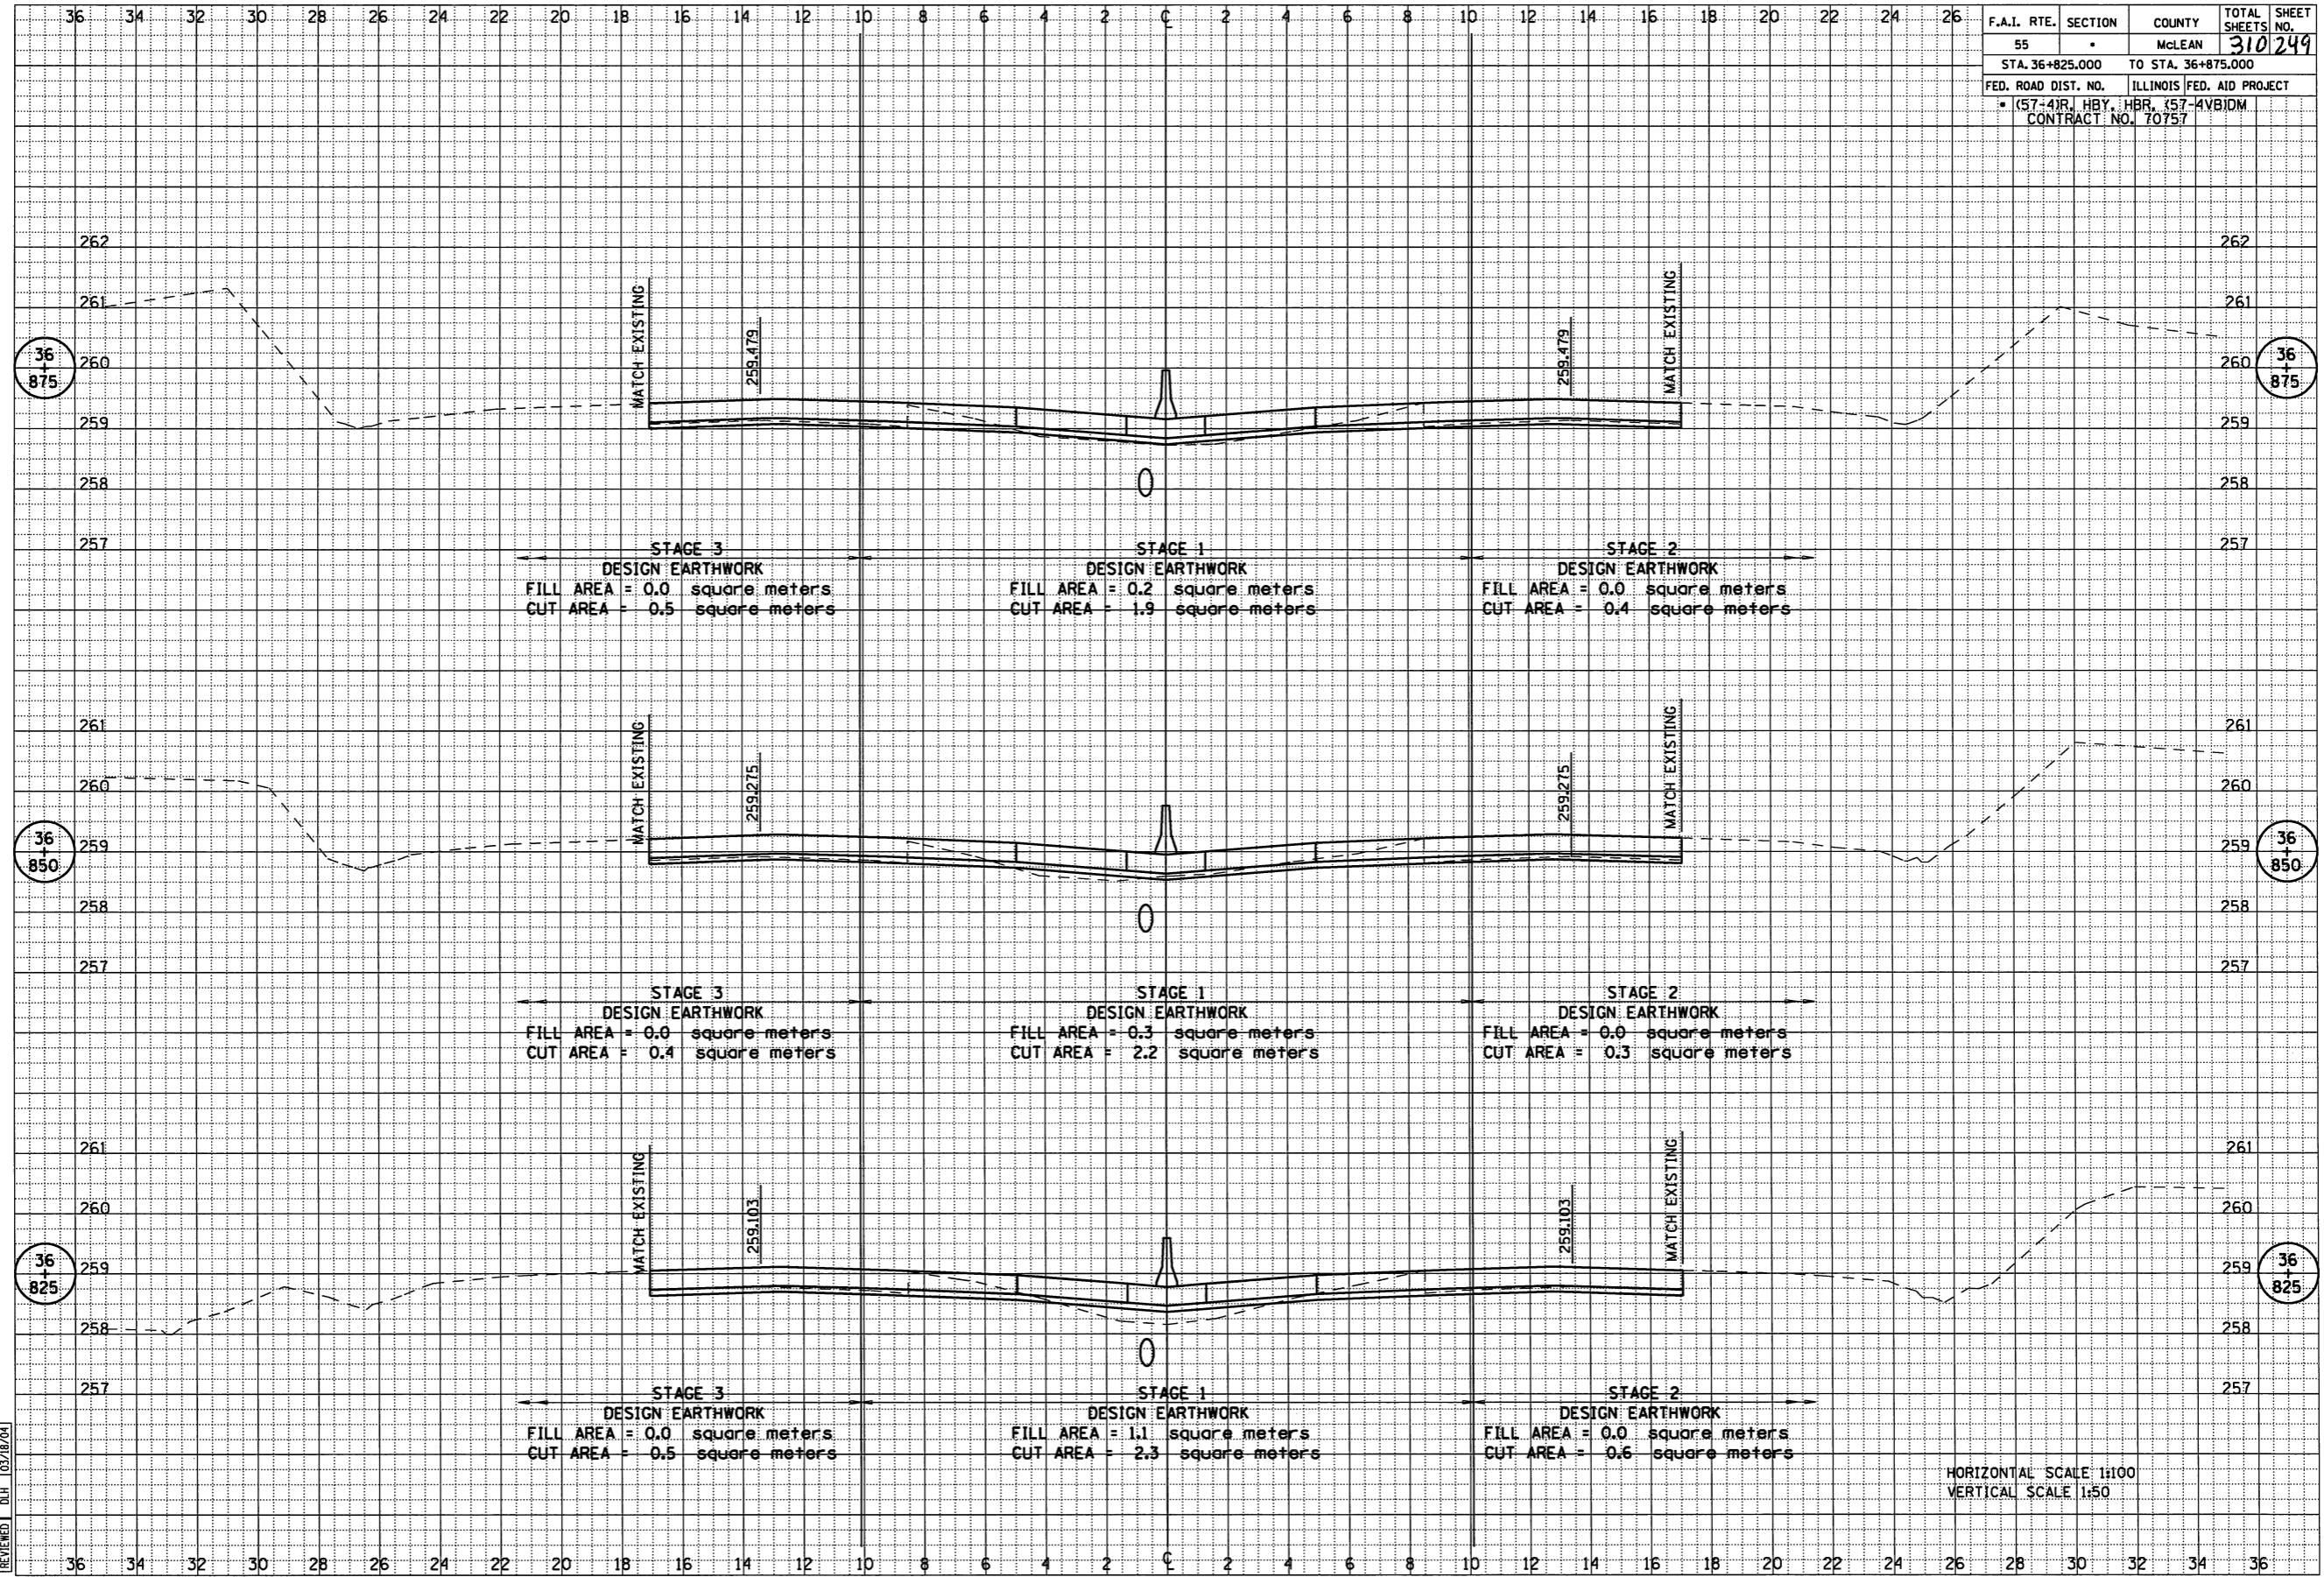

HORIZONTAL SCALE 1:100
 VERTICAL SCALE 1:50

FINAL SURVEY	DATE
SURVEYED	BY
FIELD BOOK	
NOTE BOOK	
TEMPLATE	
AREAS CHECKED	
NO.	

ORIGINAL SURVEY	DATE
SURVEYED	BY
FIELD BOOK	
NOTE BOOK	
TEMPLATE	
AREAS CHECKED	
NO.	

LAYOUT	04/18/01
DRAWN	04/18/01
REVIEWED	DLH 03/18/04

4/15/2009
 #FILES